


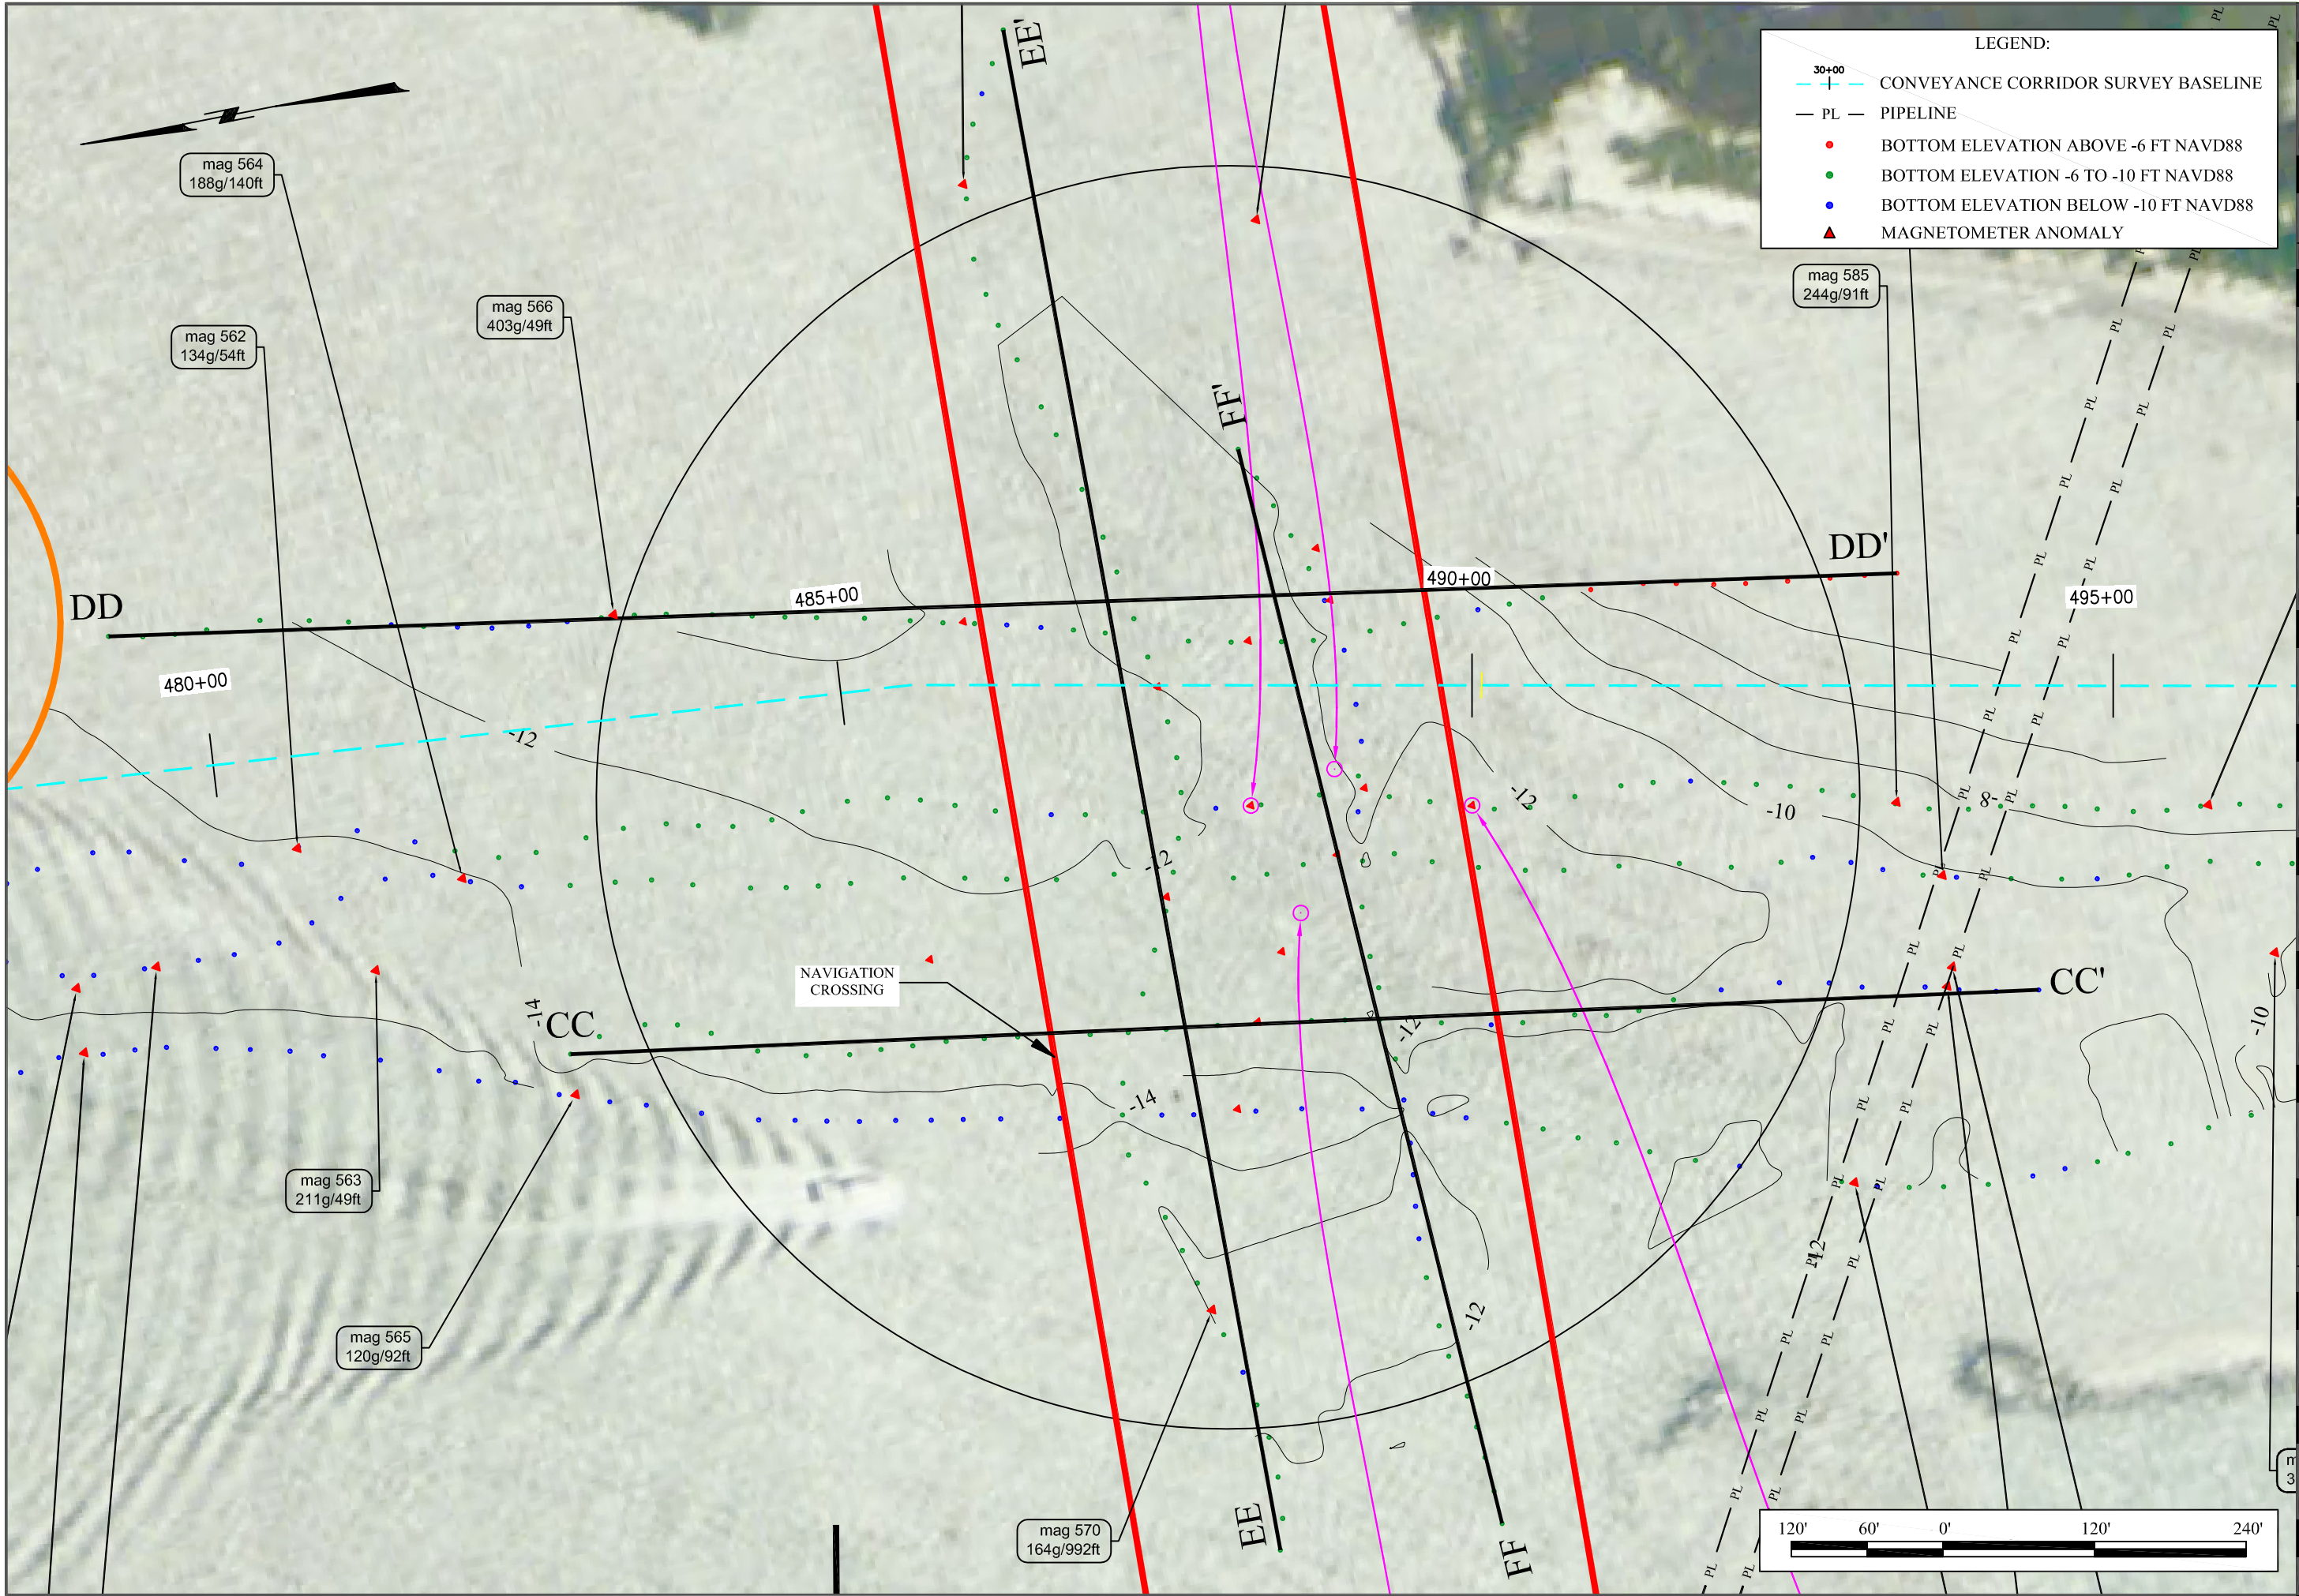


LEGEND:

- 30+00 CONVEYANCE CORRIDOR SURVEY BASELINE
- PL PIPELINE
- BOTTOM ELEVATION ABOVE -6 FT NAVD88
- BOTTOM ELEVATION -6 TO -10 FT NAVD88
- BOTTOM ELEVATION BELOW -10 FT NAVD88
- ▲ MAGNETOMETER ANOMALY



DATE:	JANUARY 2010	F.B.	PG.
DRAWN:		F.B.	PG.
CHECKED:		F.B.	PG.
SCALE:	1"=300'	F.B.	PG.
SEC. 1, T19S-R28E		F.B.	PG.
ACAD NO. 2089985.00C		REF. NO. BA-40	

BATHYMETRIC AND MAGNETOMETER
SURVEY OF CONVEYANCE CORRIDOR
OPEN WATER SEGMENT
SCOFIELD ISLAND RESTORATION (BA-40)

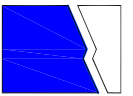


COASTAL
ENGINEERING
CONSULTANTS INC.
PH: (239) 643-2324
FAX: (239) 643-1143
3106 SOUTH HORSESHOE DRIVE
NAPLES, FLORIDA 34104



SJB GROUP, LLC
QUALITY by DESIGN
P.O. BOX 1751
BATON ROUGE, LA 70821
PHONE (225) 766-3400
FAX (225) 766-3596

SHEET 21 OF 32
FILE NO.: 31179.0 TASK 903

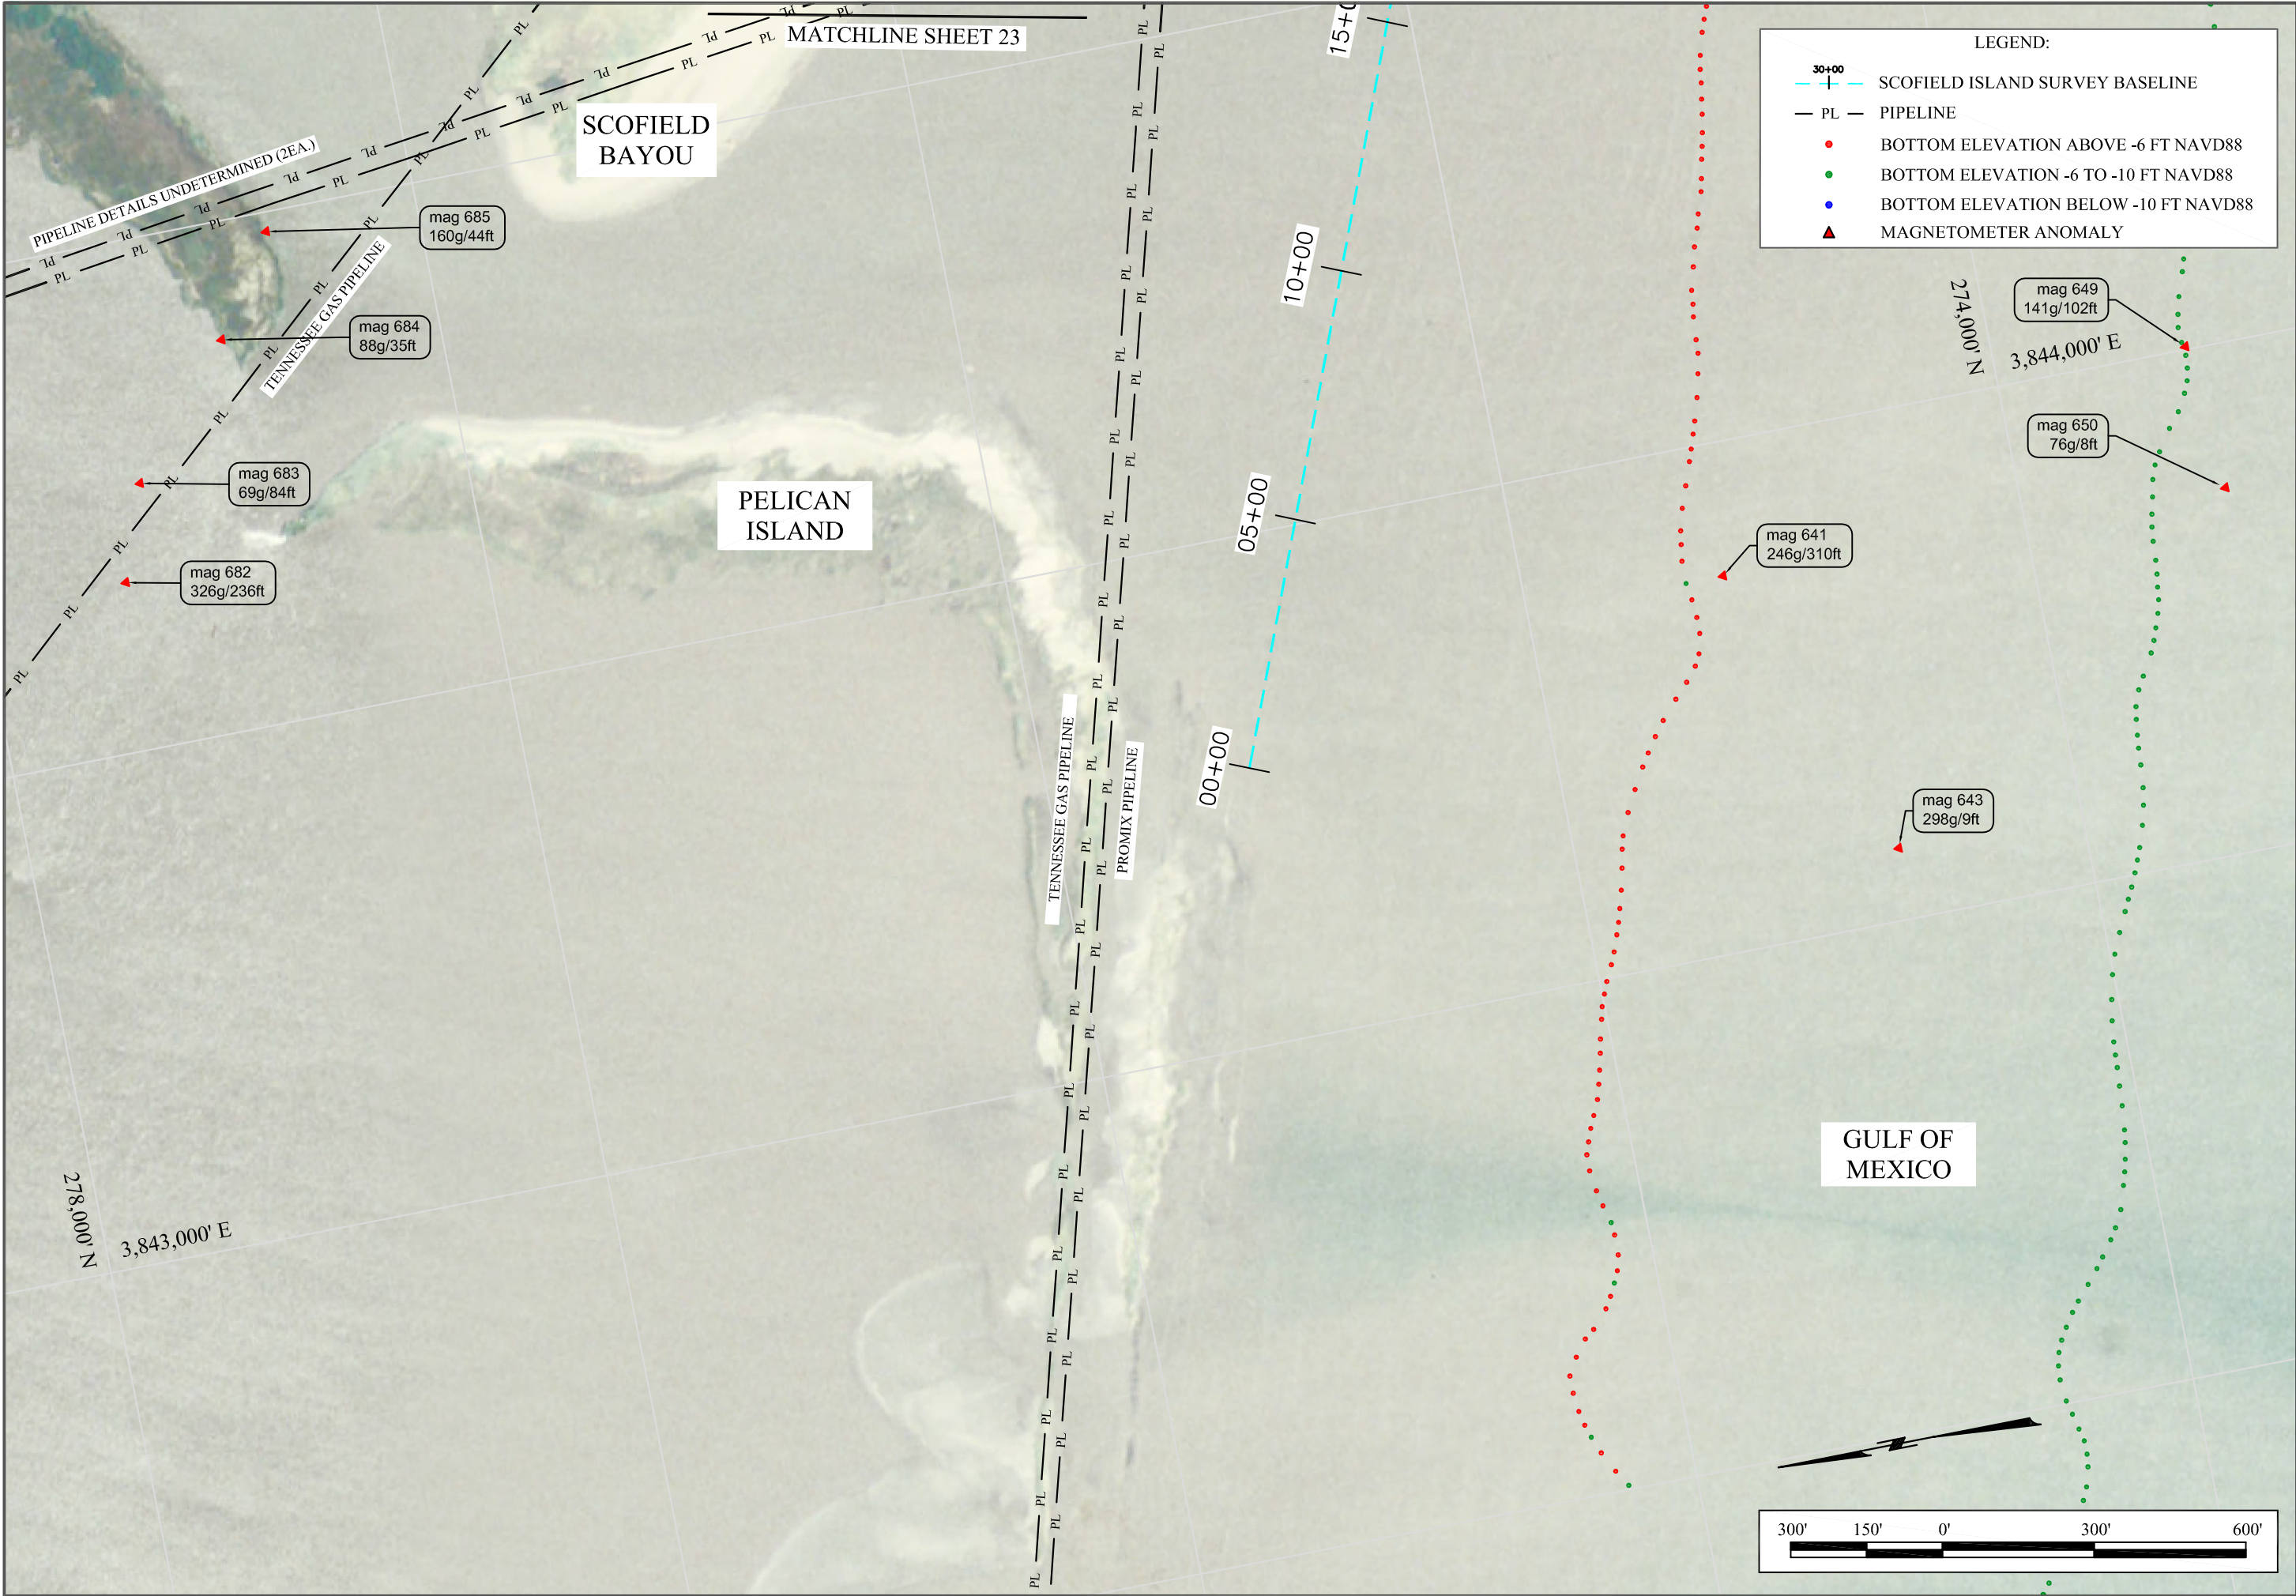

LEGEND:

- 30+00 — SCOFIELD ISLAND SURVEY BASELINE
- PL — PIPELINE
- BOTTOM ELEVATION ABOVE -6 FT NAVD88
- BOTTOM ELEVATION -6 TO -10 FT NAVD88
- BOTTOM ELEVATION BELOW -10 FT NAVD88
- ▲ MAGNETOMETER ANOMALY

FENSTERMAKER & ASSOCIATES, INC.

DATE: JANUARY 2010	F.B.	P.G.
DRAWN:	F.B.	P.G.
CHECKED:	F.B.	P.G.
SCALE: 1"=300'	F.B.	P.G.
SEC. 1, T19S-R28E	F.B.	P.G.
ACAD NO. 2069965.00C	REF. NO.	BA-40

BATHYMETRIC AND MAGNETOMETER SURVEY OF CONVEYANCE CORRIDOR OPEN WATER SEGMENT

SCOFIELD ISLAND RESTORATION (BA-40)

COASTAL ENGINEERING CONSULTANTS, INC.
PH: (239) 643-2324
FAX: (239) 643-1143
3106 SOUTH HORSESHOE DRIVE
NAPLES, FLORIDA 34104

SJB GROUP, LLC
QUALITY BY DESIGN
P.O. BOX 1751
BATON ROUGE, LA. 70821
PHONE (225) 769-3400
FAX (225) 769-3596

SHEET 22 OF 32
FILE NO.: 31179.0 TASK 903



LEGEND:

- 30+00 — SCOFIELD ISLAND SURVEY BASELINE
- PL — PIPELINE
- BOTTOM ELEVATION ABOVE -6 FT NAVD88
- BOTTOM ELEVATION -6 TO -10 FT NAVD88
- BOTTOM ELEVATION BELOW -10 FT NAVD88
- ▲ MAGNETOMETER ANOMALY

C.H. FENSTERMAKER & ASSOCIATES, INC.

DATE: JANUARY 2010	F.B.	PG.
DRAWN:	F.B.	PG.
CHECKED:	F.B.	PG.
SCALE: 1"=300'	F.B.	PG.
SEC. 1, T19S-R28E	F.B.	PG.
ACAD NO. 2069955.00C	REF. NO.	BA-40

BATHYMETRIC AND MAGNETOMETER
SURVEY OF CONVEYANCE CORRIDOR
OPEN WATER SEGMENT
SCOFIELD ISLAND RESTORATION (BA-40)

COASTAL
ENGINEERING
CONSULTANTS, INC.


PH: (239) 643-2324
FAX: (239) 643-1143
3106 SOUTH HORSESHOE DRIVE
NAPLES, FLORIDA 34104

SJB GROUP, LLC
QUALITY BY DESIGN

P.O. BOX 1751
BATON ROUGE, LA. 70821

PHONE (225) 769-3400
FAX (225) 769-3596

SHEET 23 OF 32
FILE NO.: 31179.0 TASK 903

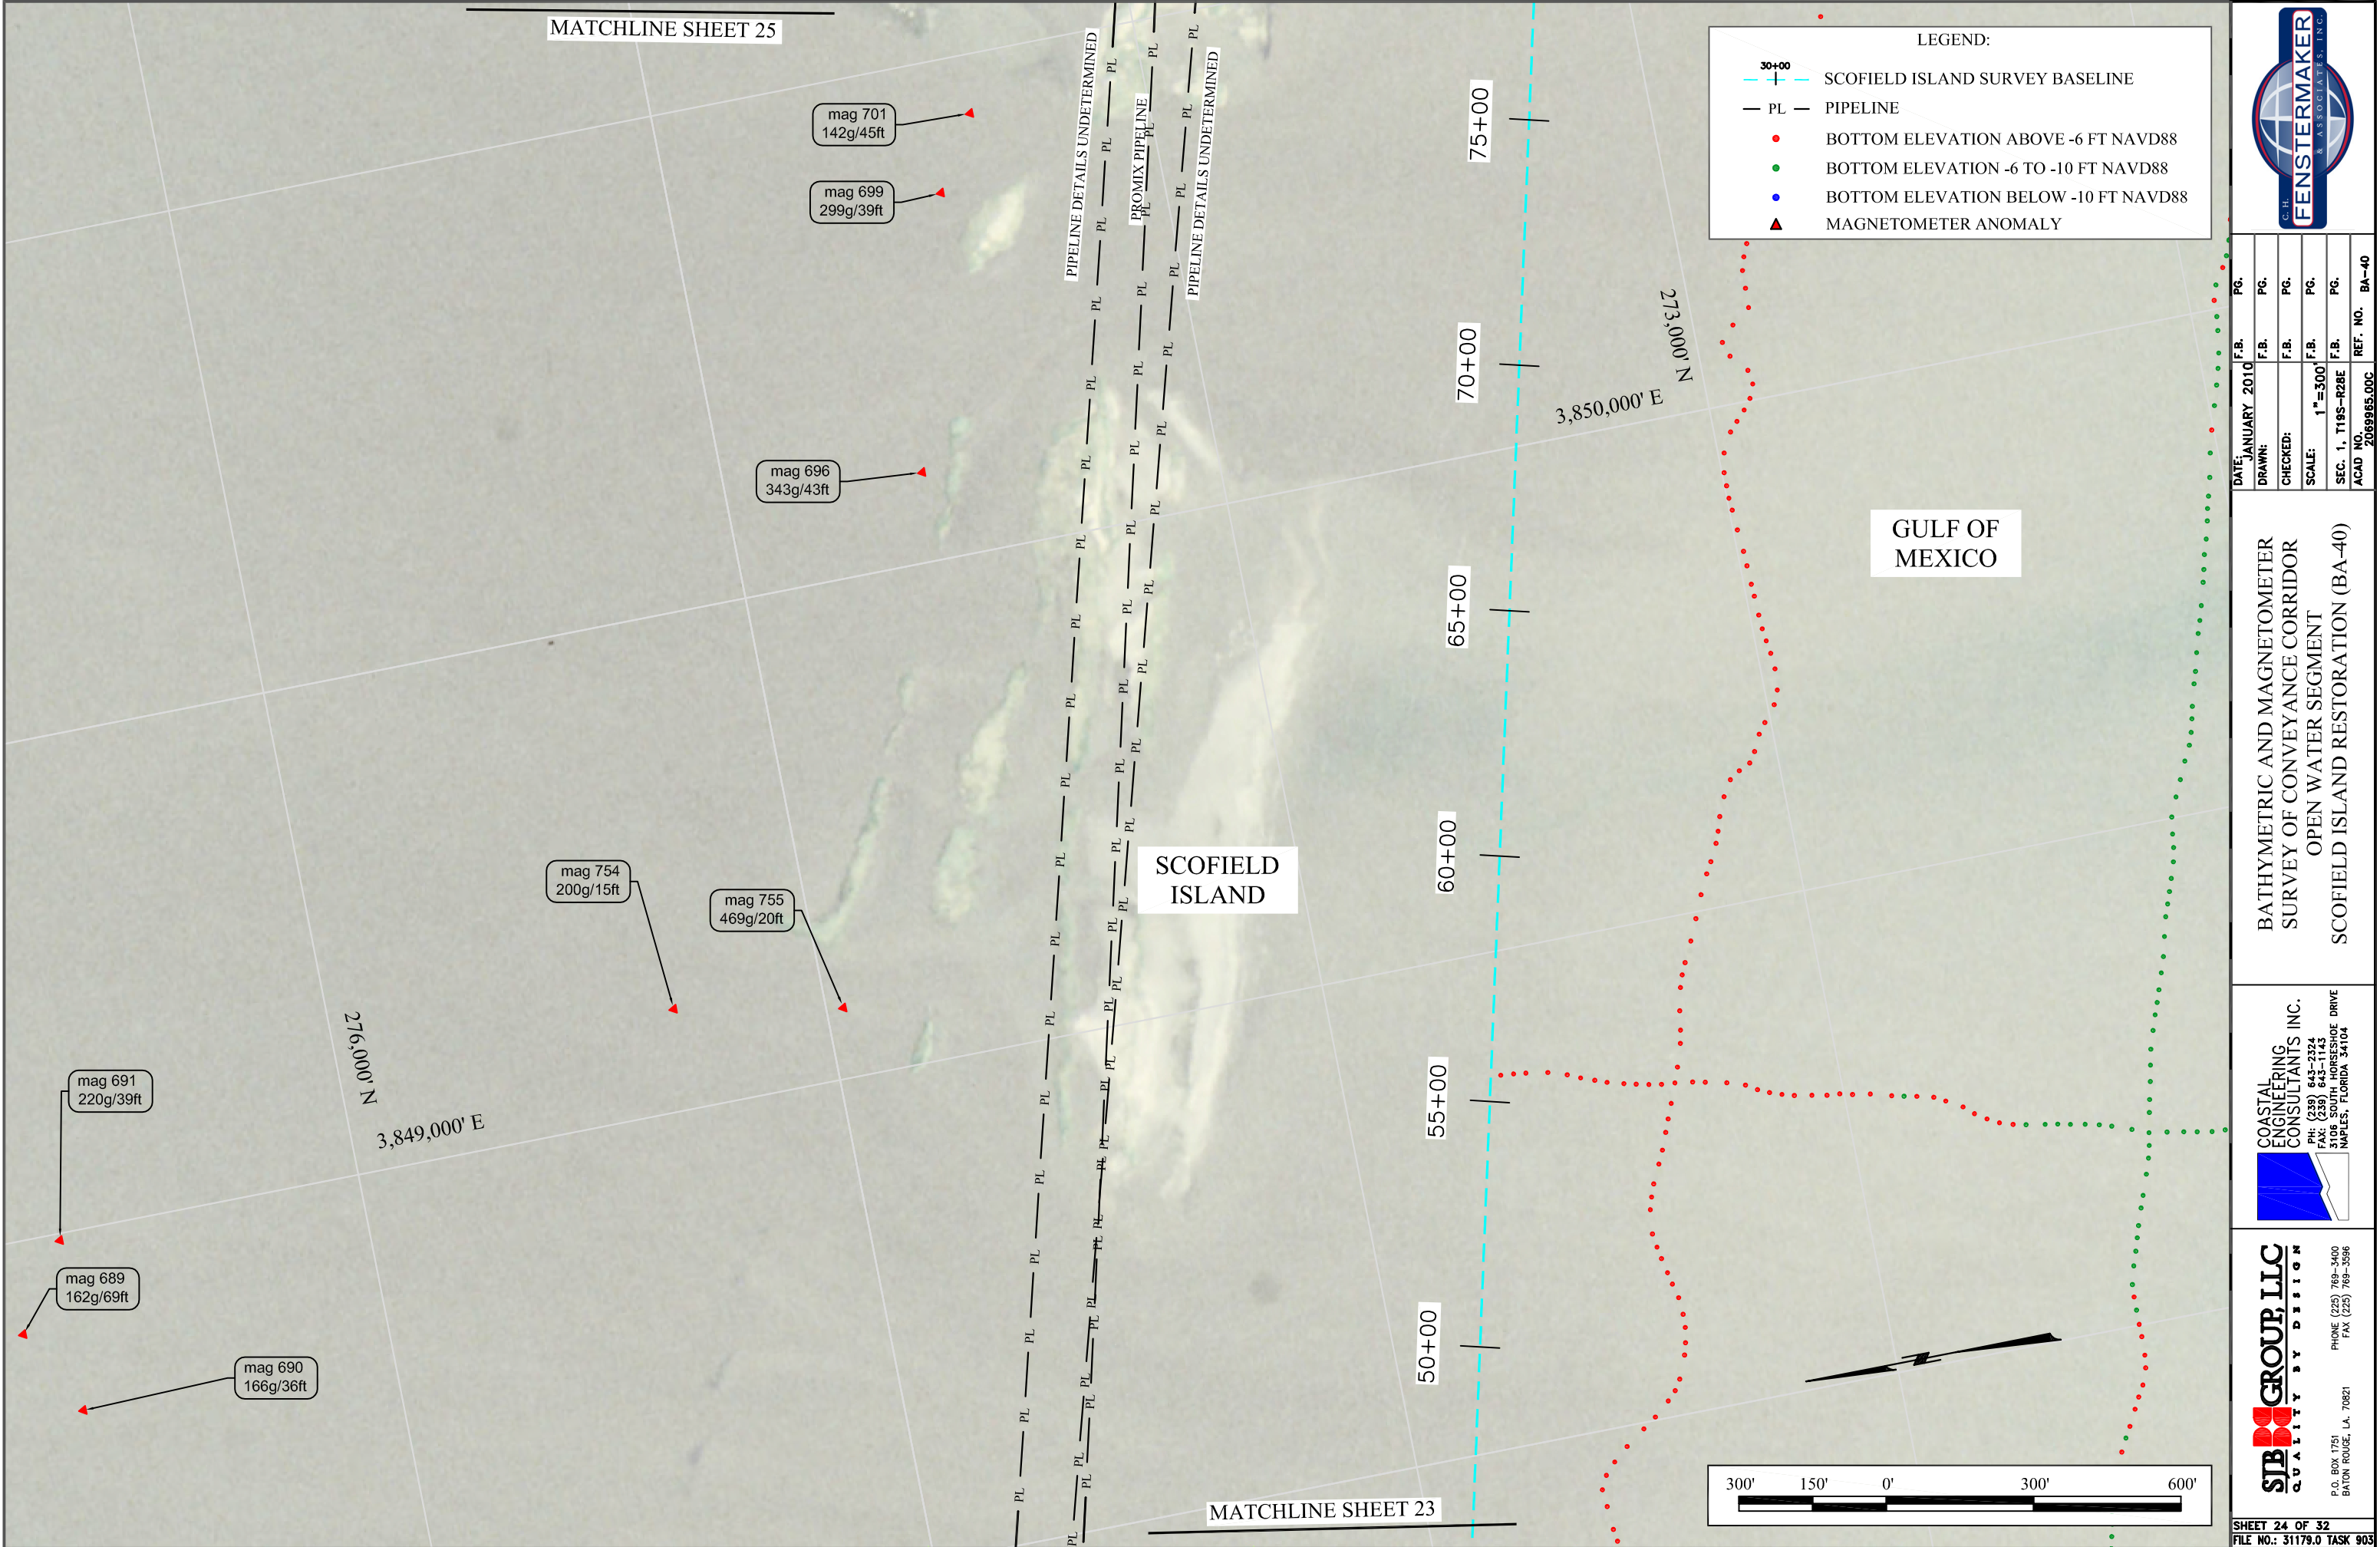

FENSTERMAKER & ASSOCIATES, INC.

DATE: JANUARY 2010	F.B.	PG.
DRAWN:	F.B.	PG.
CHECKED:	F.B.	PG.
SCALE: 1"=300'	F.B.	PG.
SEC. 1, T19S-R28E	F.B.	PG.
ACAD NO. 2069965.00C	REF. NO.	BA-40

BATHYMETRIC AND MAGNETOMETER SURVEY OF CONVEYANCE CORRIDOR OPEN WATER SEGMENT

SCOFIELD ISLAND RESTORATION (BA-40)

COASTAL ENGINEERING CONSULTANTS, INC.

PH: (238) 643-2324
FAX: (238) 643-1143
3106 SOUTH HORSESHOE DRIVE
NAPLES, FLORIDA 34104

SJB GROUP, LLC


QUALITY BY DESIGN

P.O. BOX 1751
BATON ROUGE, LA. 70821

PHONE (225) 769-3400
FAX (225) 769-3596

SHEET 24 OF 32

FILE NO.: 31179.0 TASK 903

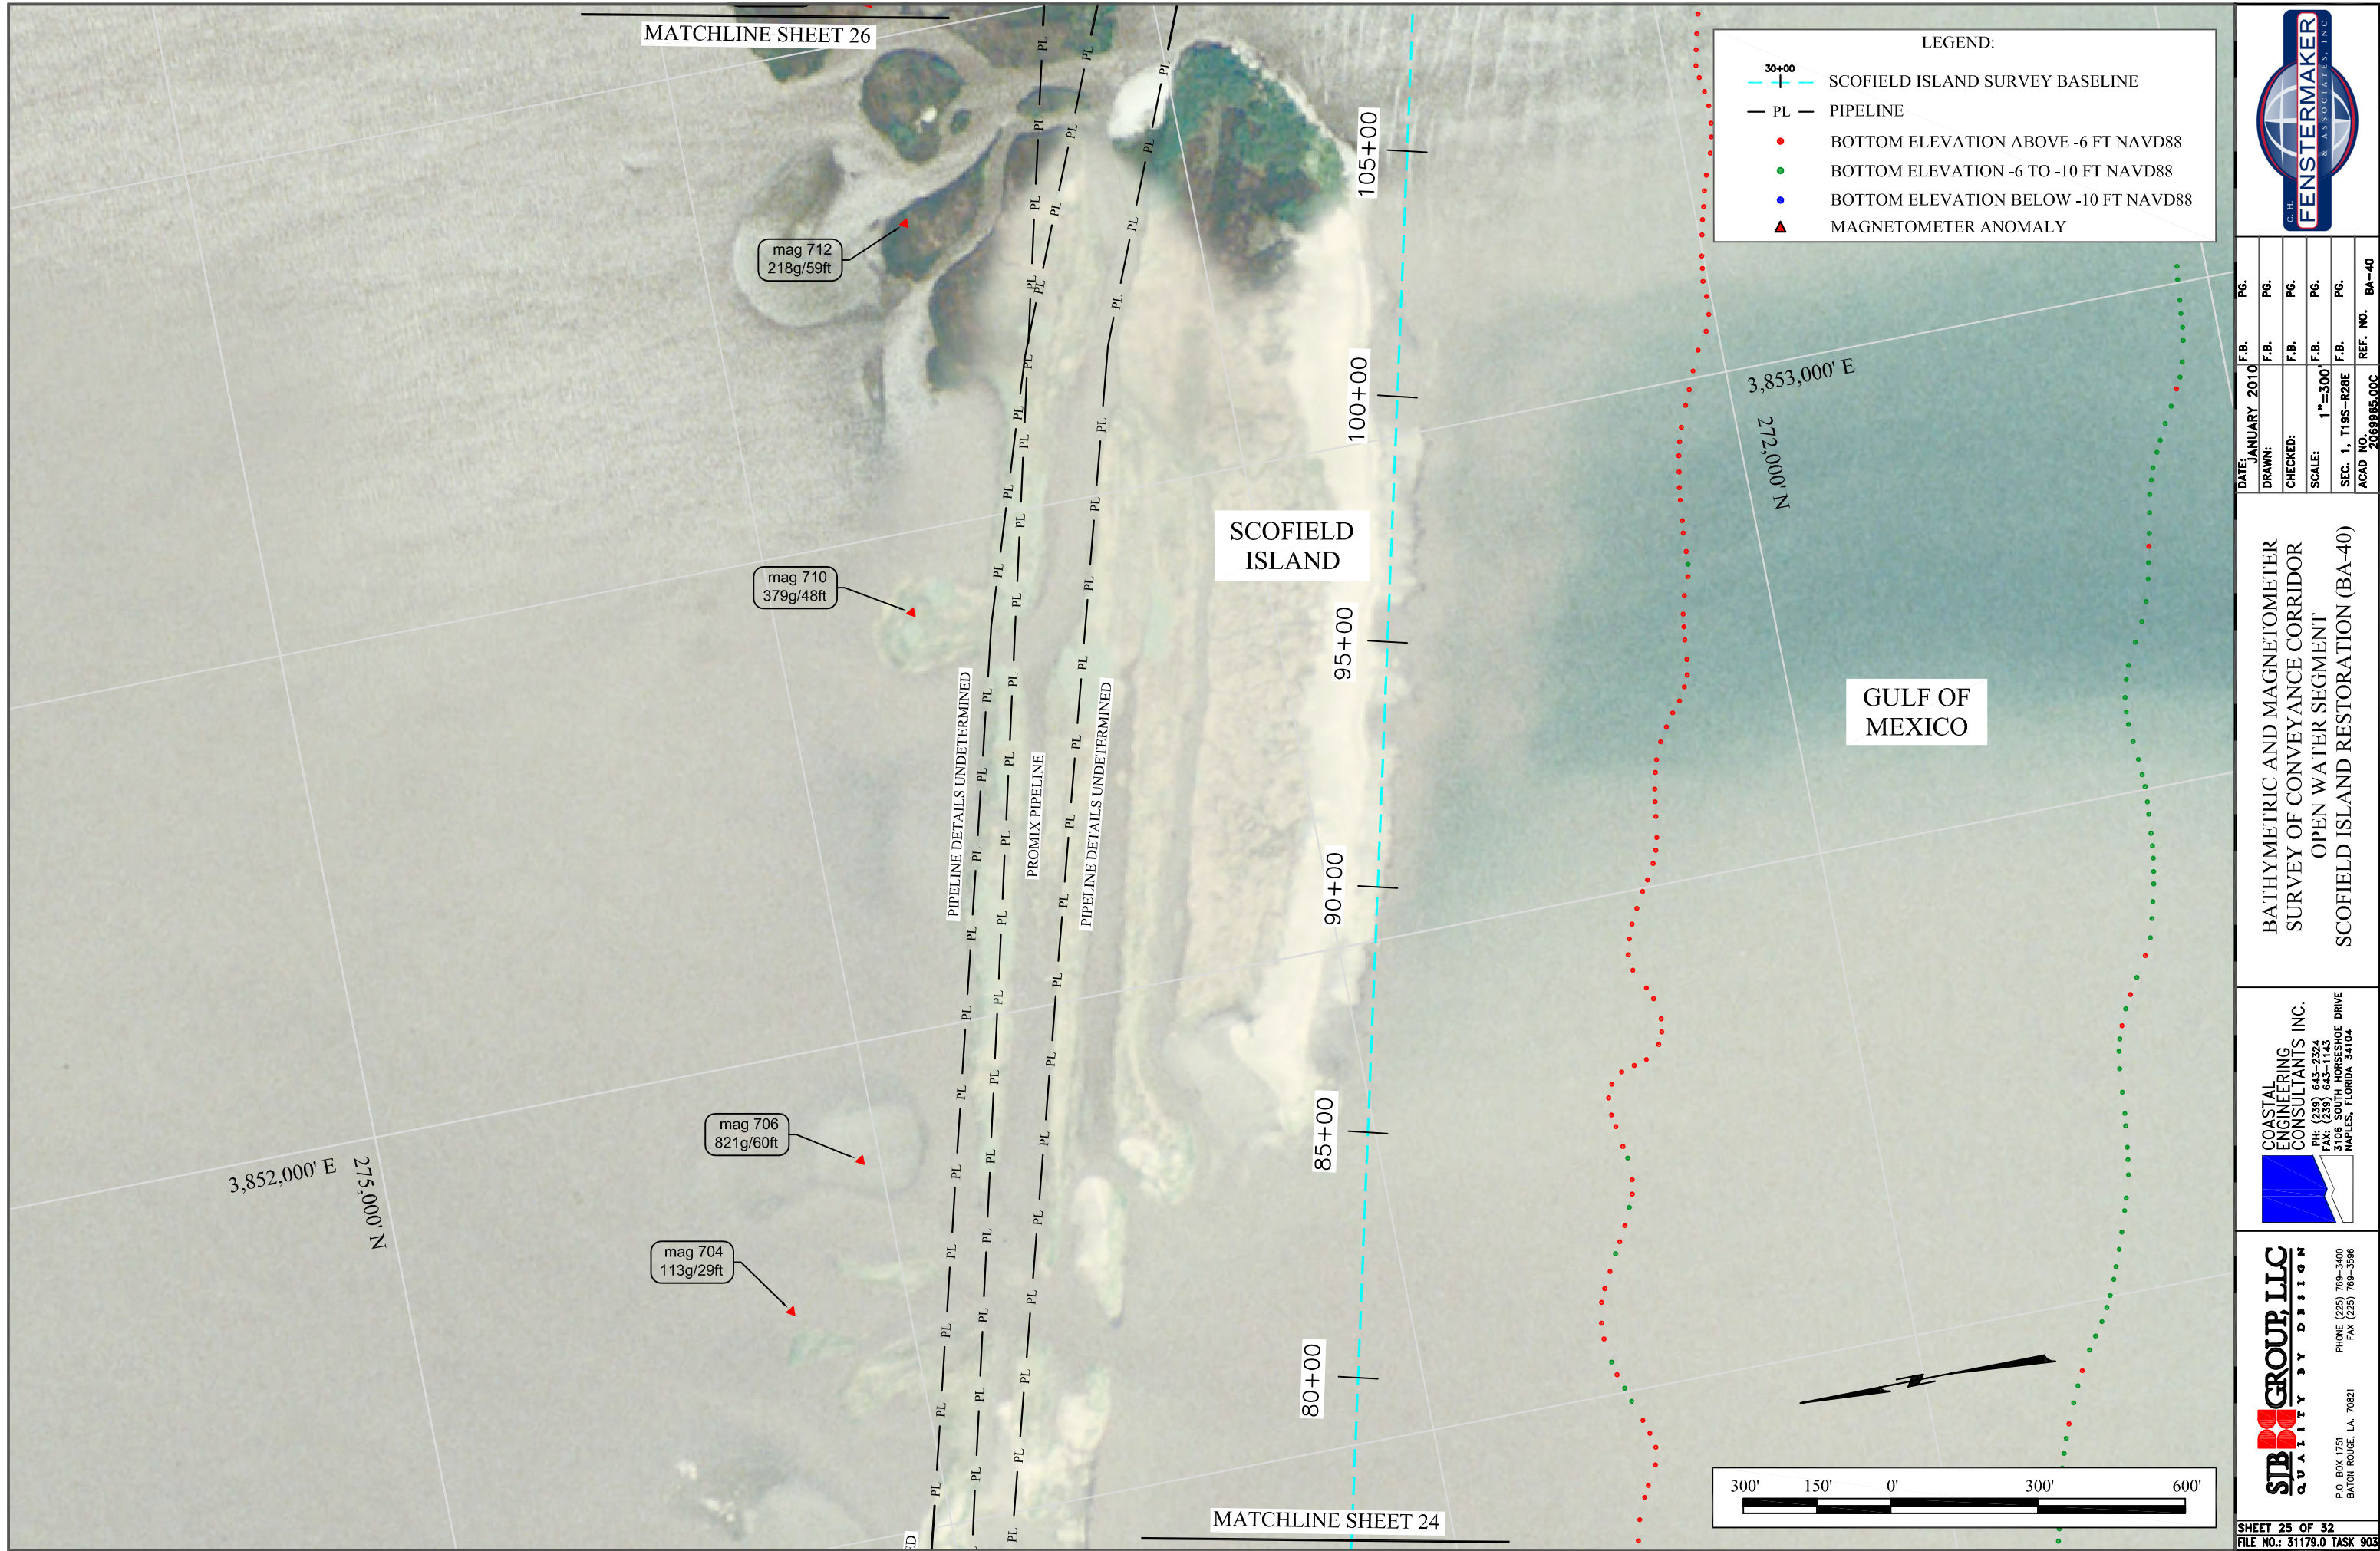

LEGEND:

- 30+00 SCOFIELD ISLAND SURVEY BASELINE
- PL PIPELINE
- BOTTOM ELEVATION ABOVE -6 FT NAVD88
- BOTTOM ELEVATION -6 TO -10 FT NAVD88
- BOTTOM ELEVATION BELOW -10 FT NAVD88
- ▲ MAGNETOMETER ANOMALY

FENSTERMAKER & ASSOCIATES, INC.

DATE: JANUARY 2010	F.B.	PG.
DRAWN:	F.B.	PG.
CHECKED:	F.B.	PG.
SCALE: 1"=300'	F.B.	PG.
SEC. 1, T19S-R28E	F.B.	PG.
ACAD NO. 2069965.00C	REF. NO.	BA-40


BATHYMETRIC AND MAGNETOMETER SURVEY OF CONVEYANCE CORRIDOR OPEN WATER SEGMENT

SCOFIELD ISLAND RESTORATION (BA-40)

COASTAL ENGINEERING CONSULTANTS, INC.
PH: (239) 643-2324
FAX: (239) 643-1143
3106 SOUTH HORSESHOE DRIVE
NAPLES, FLORIDA 34104

STB GROUP, LLC
QUALITY BY DESIGN
P.O. BOX 1751
BATON ROUGE, LA. 70821
PHONE (225) 769-3400
FAX (225) 769-3596

SHEET 25 OF 32
FILE NO.: 31179.0 TASK 903

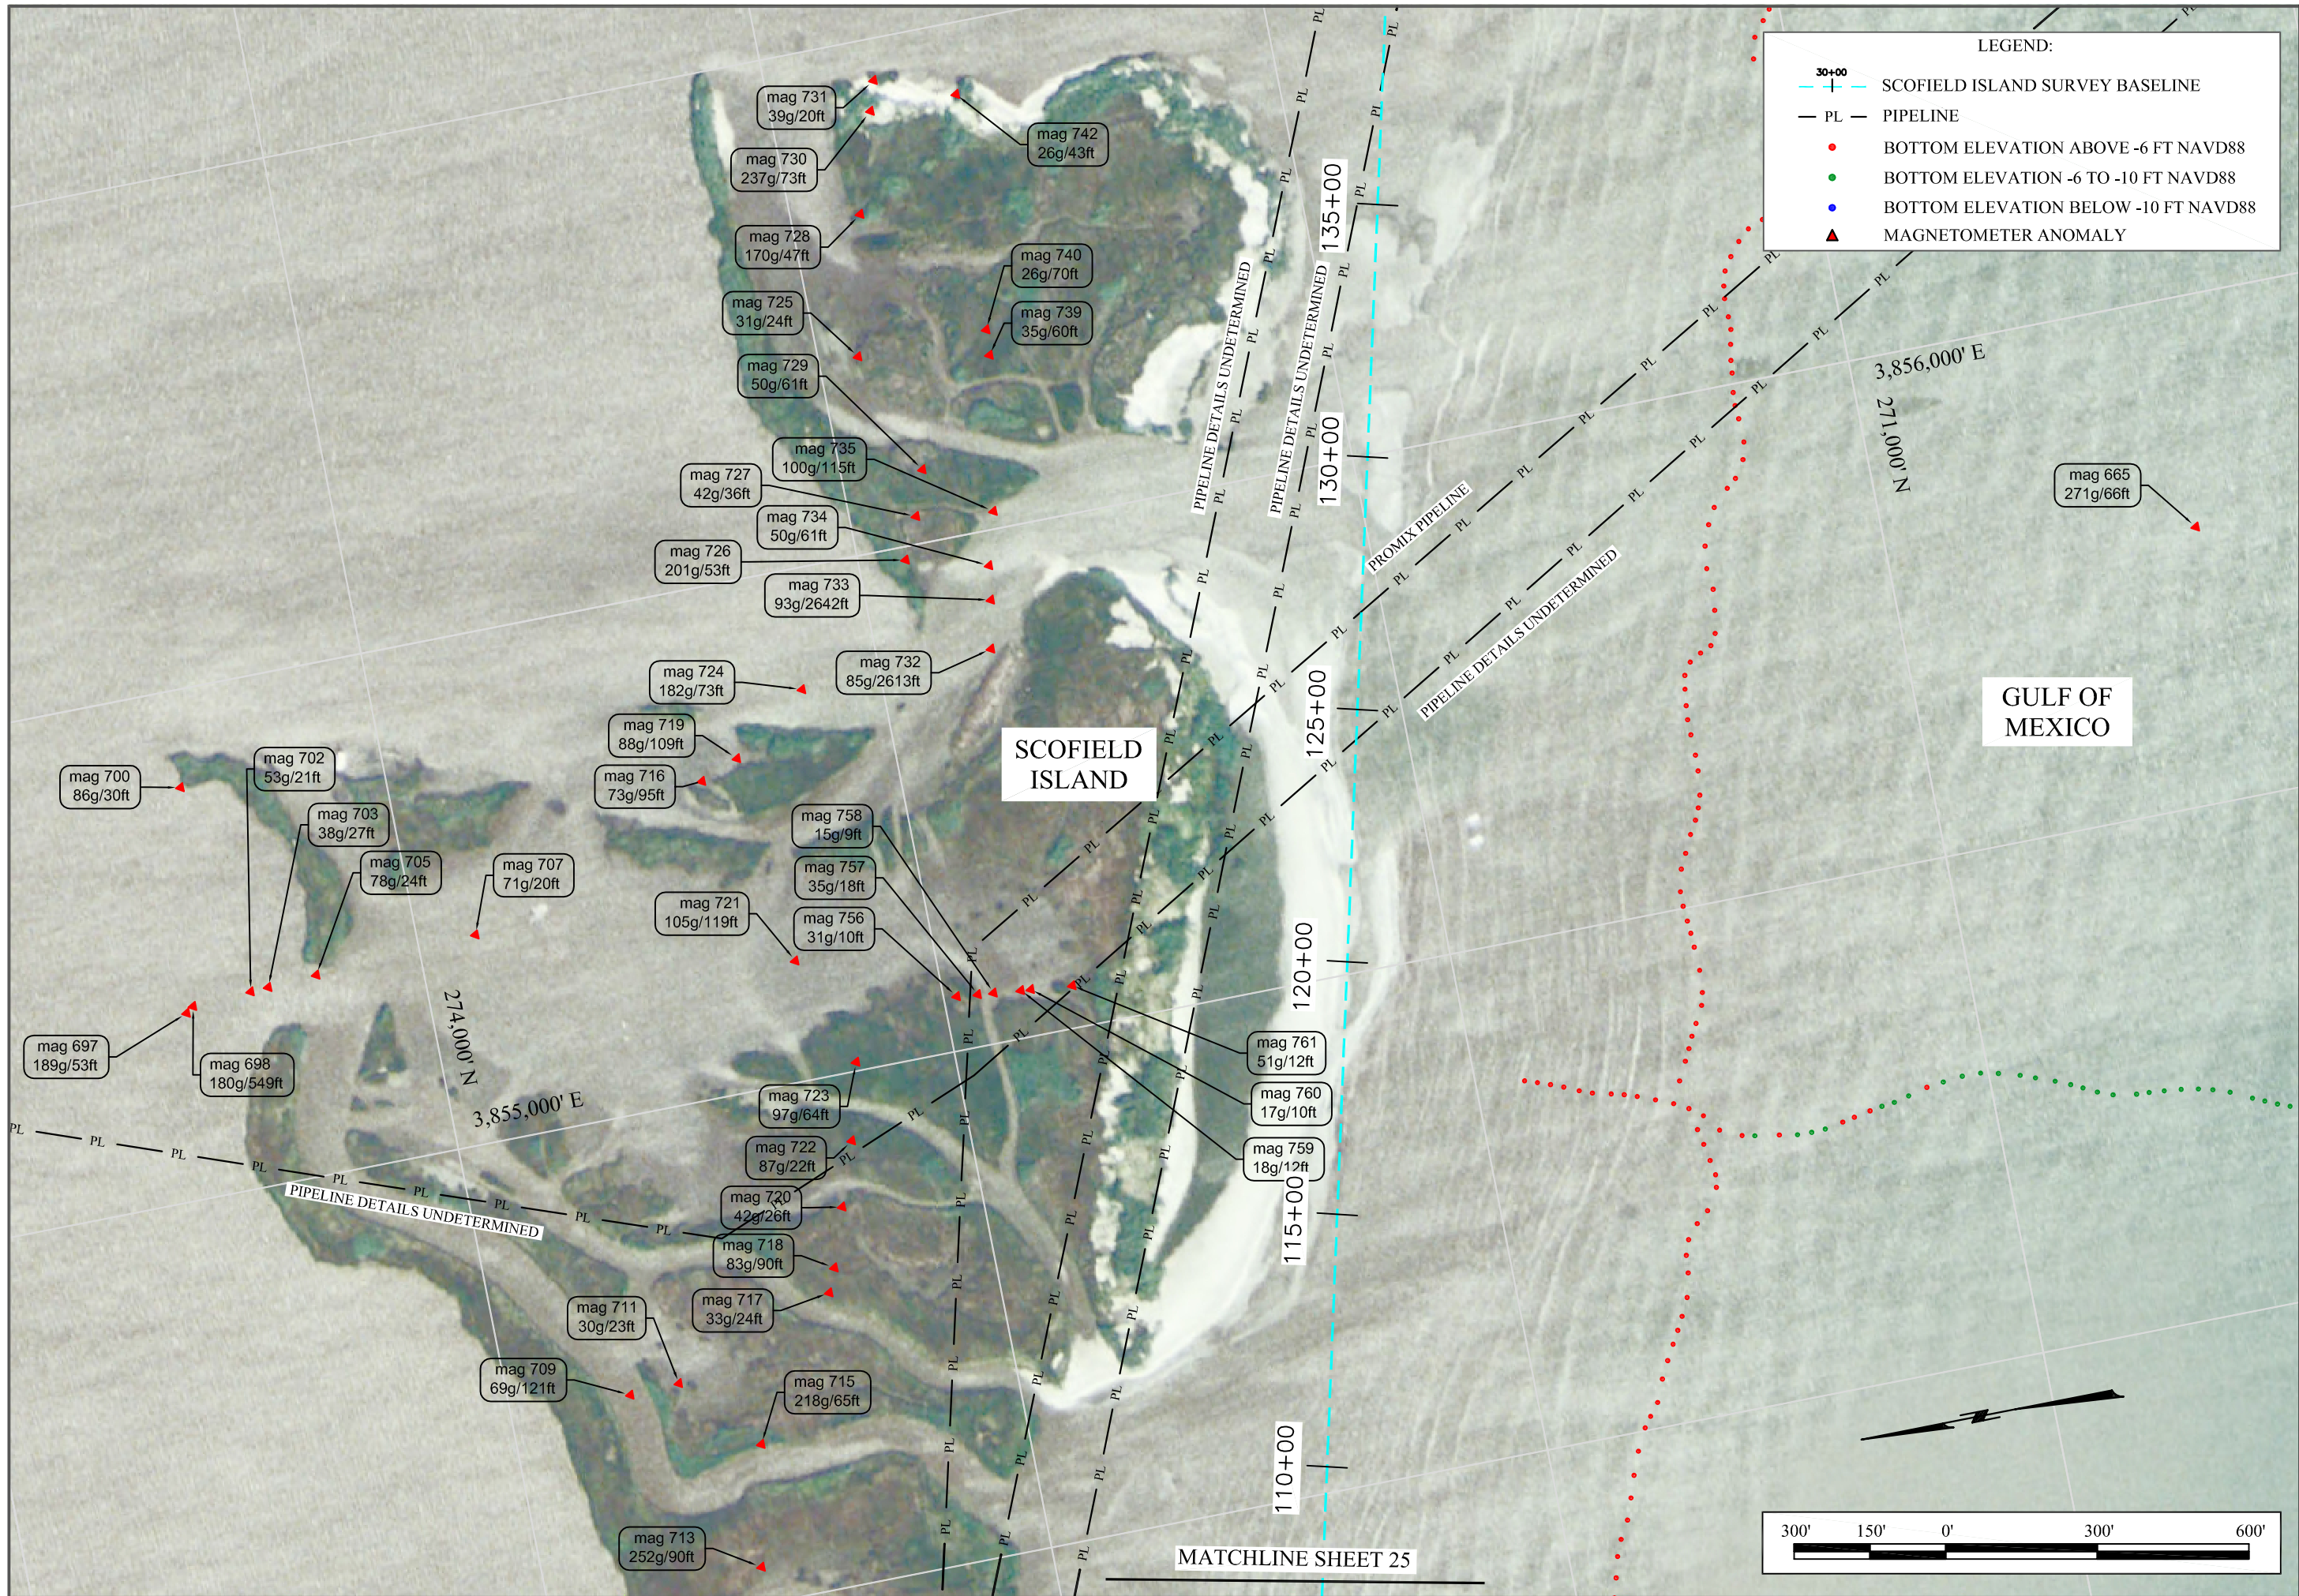

LEGEND:

- 30+00 SCOFIELD ISLAND SURVEY BASELINE
- PL PIPELINE
- BOTTOM ELEVATION ABOVE -6 FT NAVD88
- BOTTOM ELEVATION -6 TO -10 FT NAVD88
- BOTTOM ELEVATION BELOW -10 FT NAVD88
- ▲ MAGNETOMETER ANOMALY



DATE:	JANUARY 2010	F.B.	PG.
DRAWN:		F.B.	PG.
CHECKED:		F.B.	PG.
SCALE:	1"=300'	F.B.	PG.
SEC. 1, T19S-R28E		F.B.	PG.
ACAD NO. 2069955.00C		REF. NO.	BA-40

BATHYMETRIC AND MAGNETOMETER
SURVEY OF CONVEYANCE CORRIDOR
OPEN WATER SEGMENT
SCOFIELD ISLAND RESTORATION (BA-40)

COASTAL
ENGINEERING
CONSULTANTS, INC.
PH: (239) 643-2324
FAX: (239) 643-1143
3106 SOUTH HORSESHOE DRIVE
NAPLES, FLORIDA 34104

SJB GROUP, LLC
QUALITY BY DESIGN
P.O. BOX 1751
BATON ROUGE, LA. 70821
PHONE (225) 769-3400
FAX (225) 769-3596


SHEET 26 OF 32
FILE NO.: 31179.0 TASK 903

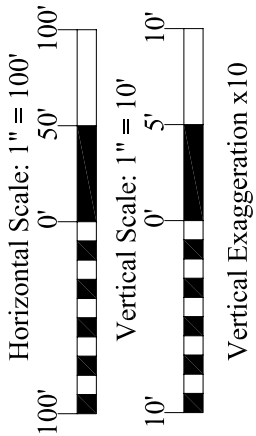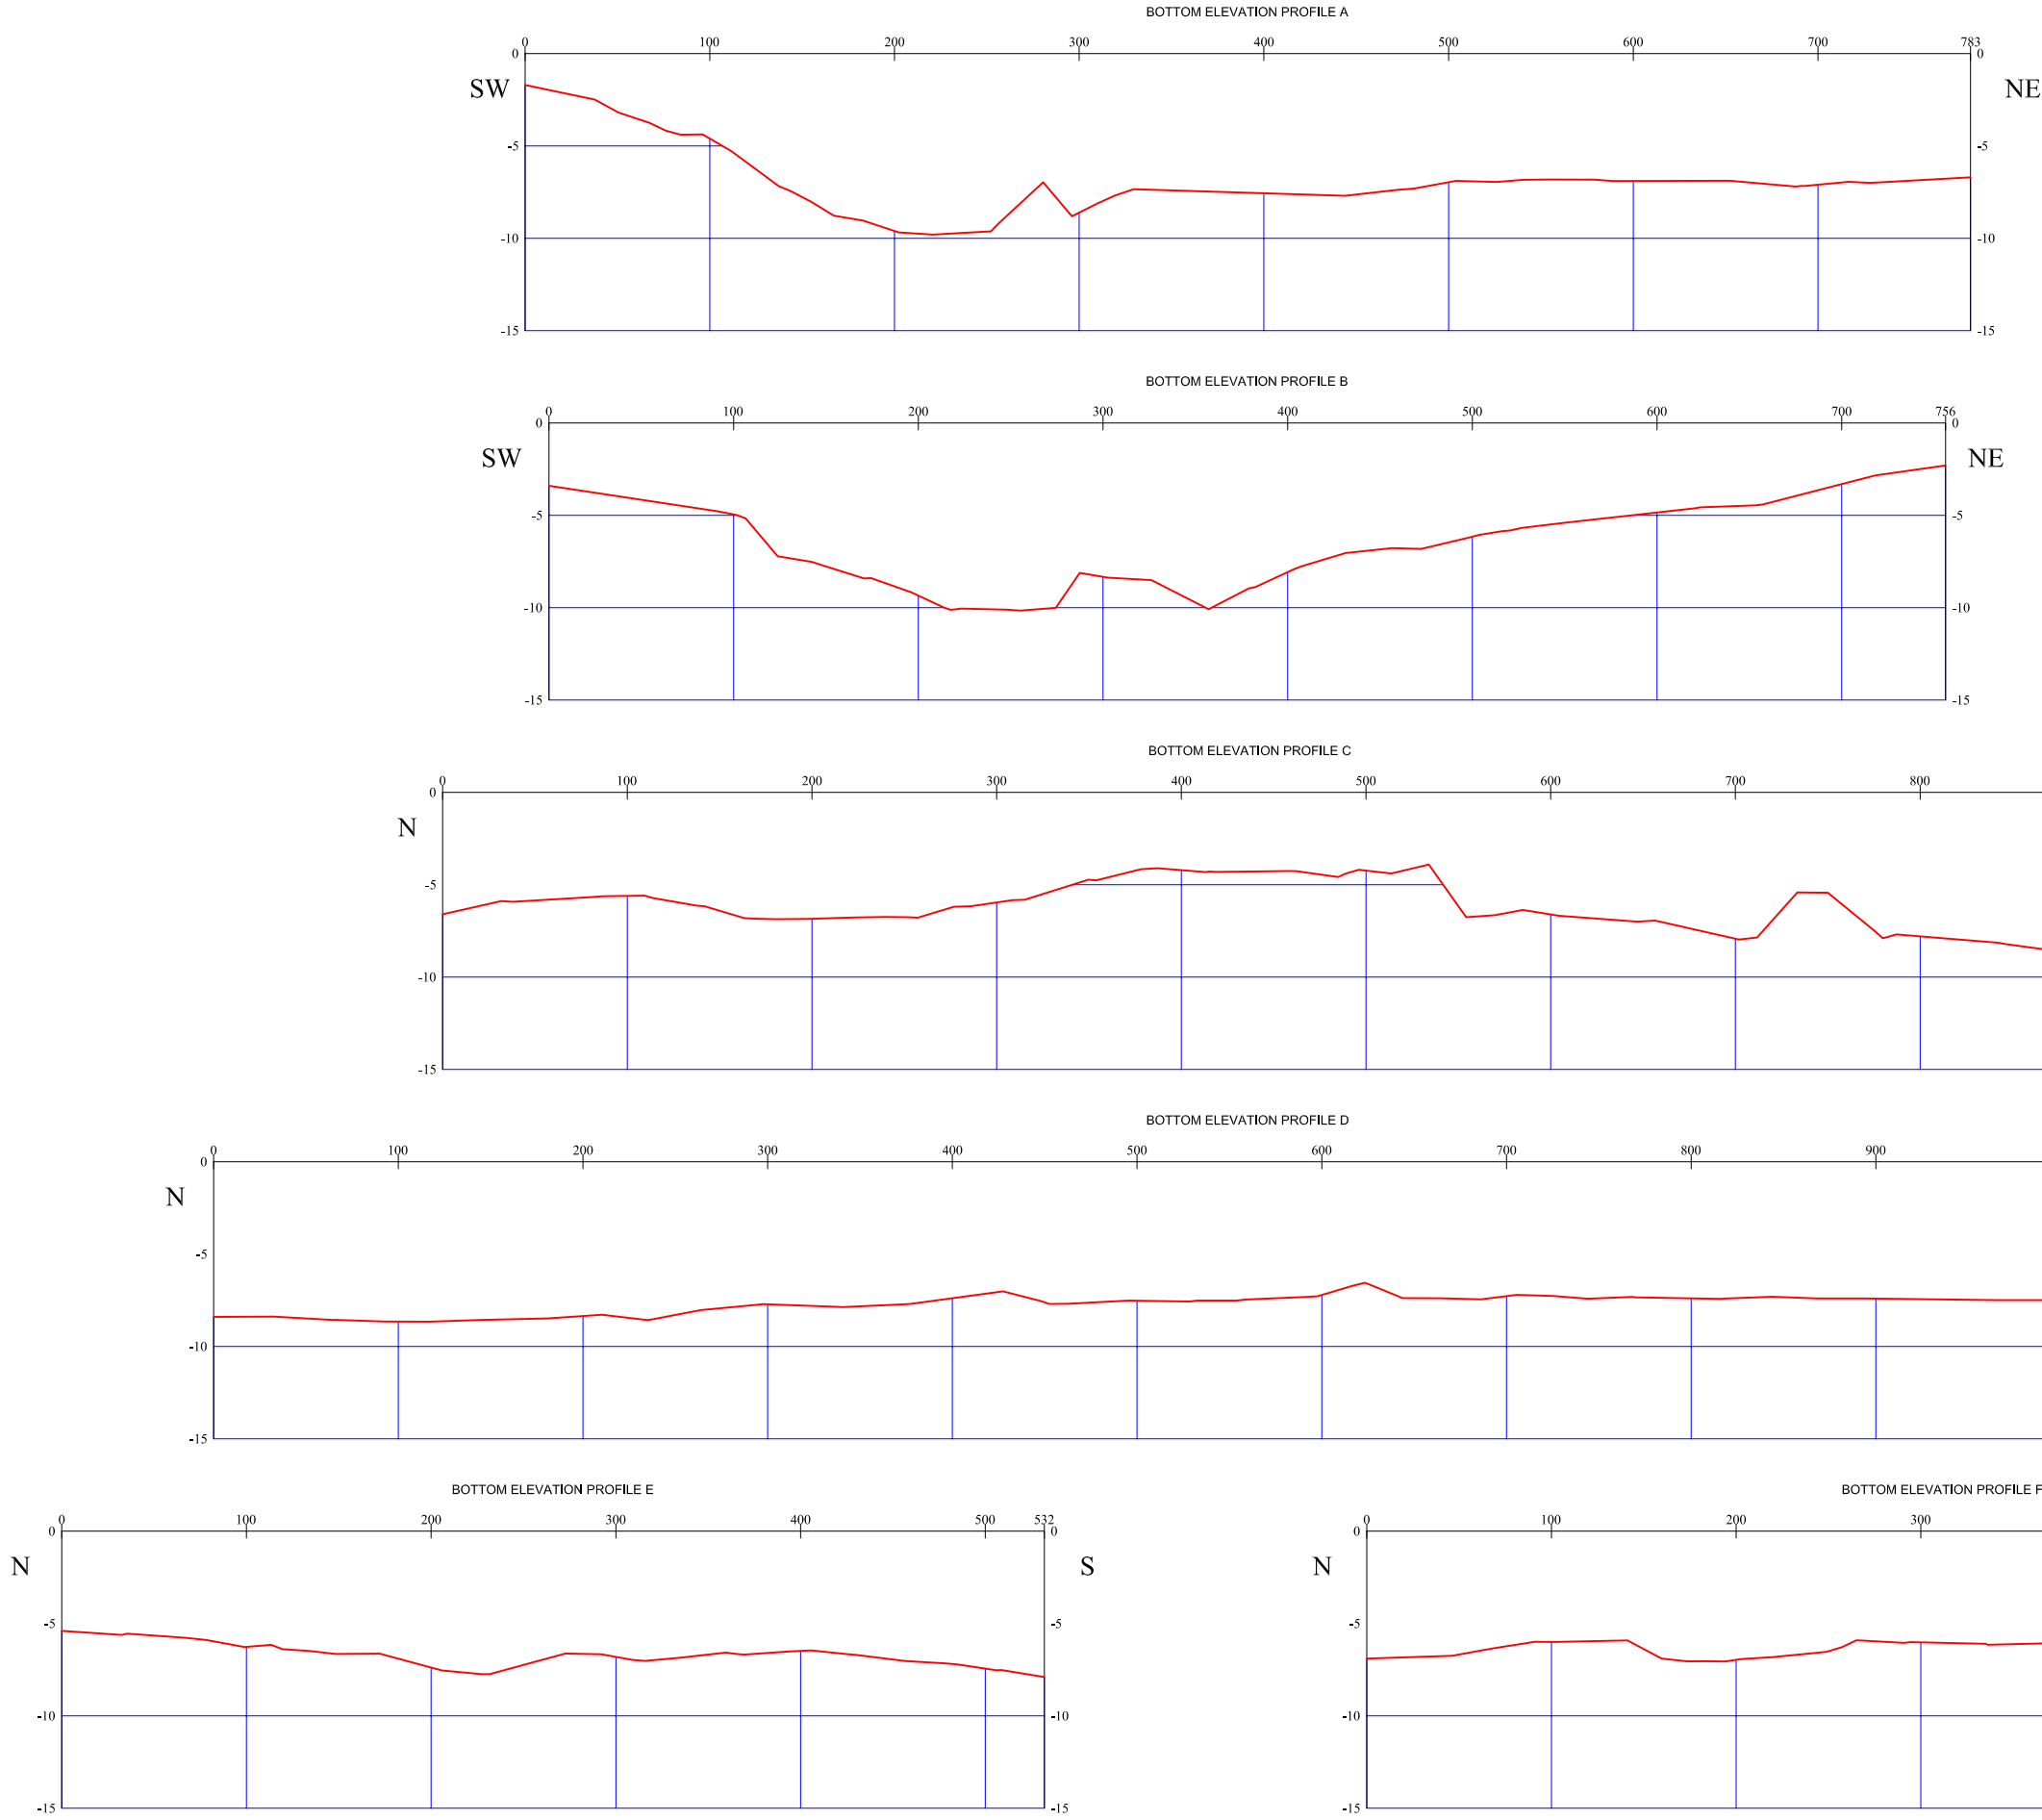



DATE:	JANUARY 2010	F.B.	PG.
DRAWN:		F.B.	PG.
CHECKED:		F.B.	PG.
SCALE:	1"=300'	F.B.	PG.
SEC. 1, T19S-R28E		F.B.	PG.
ACAD NO. 2089965.00C		REF. NO.	BA-40

BATHYMETRIC AND MAGNETOMETER
SURVEY OF CONVEYANCE CORRIDOR
OPEN WATER SEGMENT
SCOTFIELD ISLAND RESTORATION (BA-40)








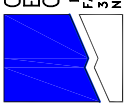


COASTAL
ENGINEERING
CONSULTANTS INC.
PH: (239) 643-2324
FAX: (239) 643-1143
3106 SOUTH HORSESHOE DRIVE
NAPLES, FLORIDA 34104




STB GROUP, LLC
QUALITY BY DESIGN
P.O. BOX 1751
BATON ROUGE, LA 70821
PHONE (225) 769-3400
FAX (225) 769-3596

SHEET 27 OF 32
FILE NO.: 31179.0 TASK 903

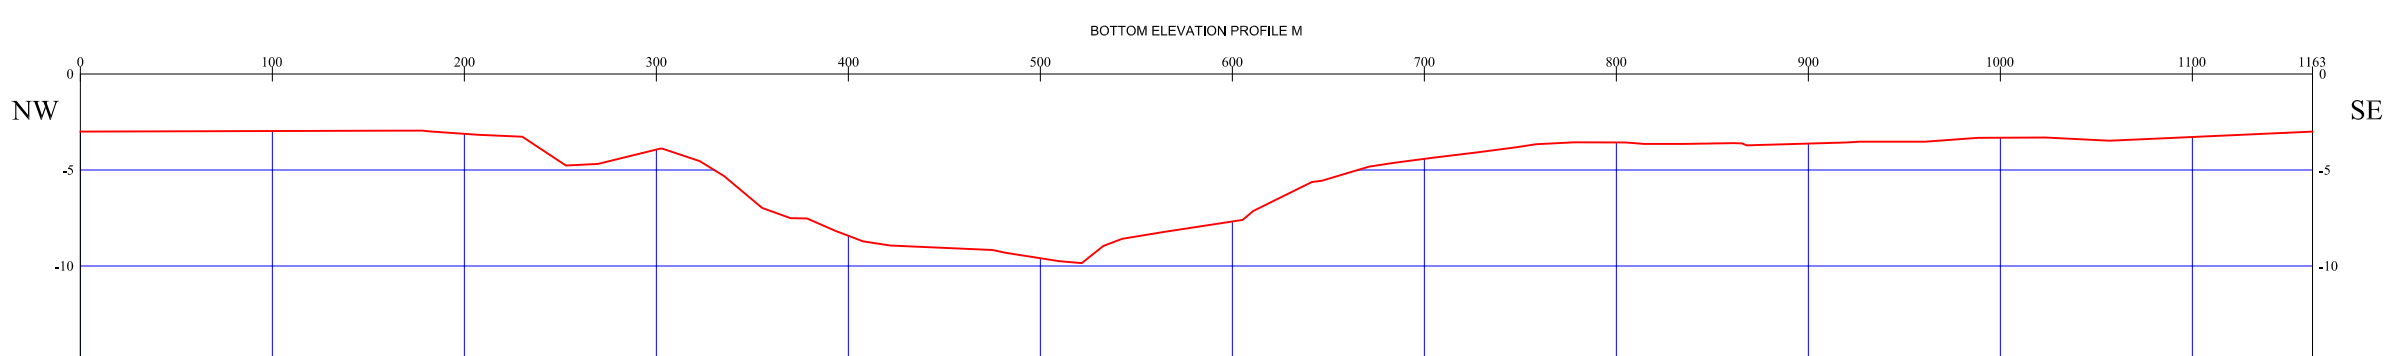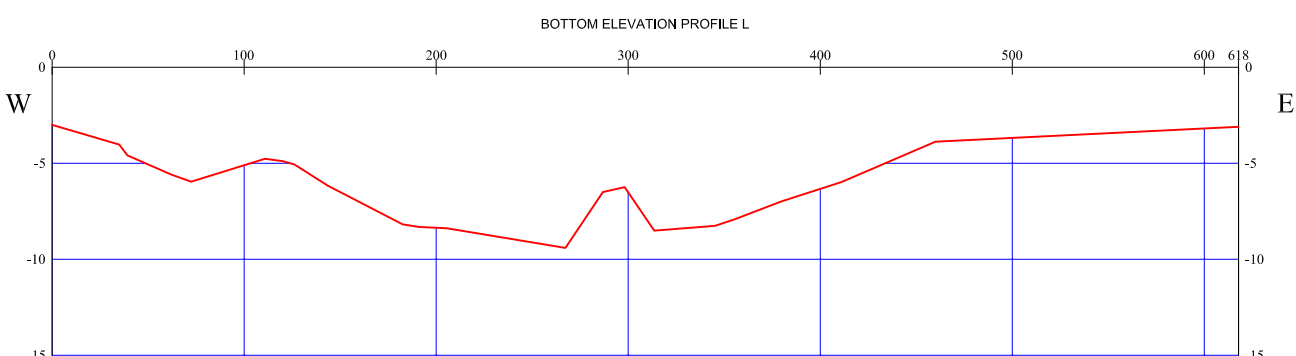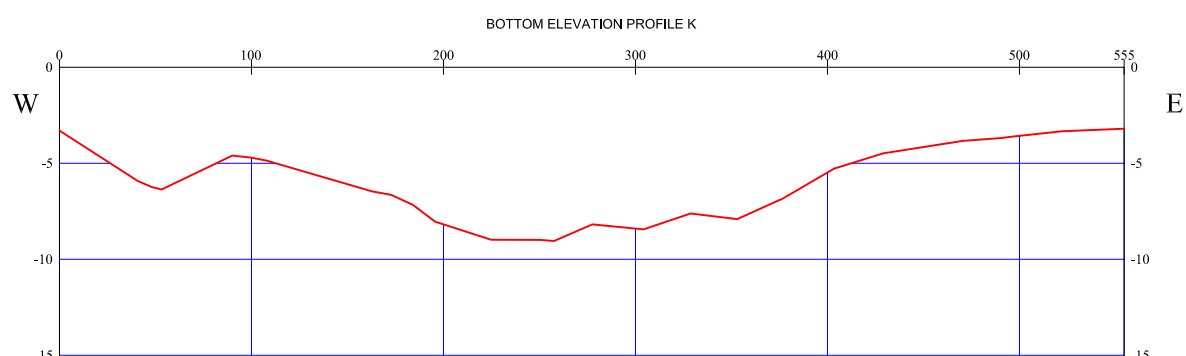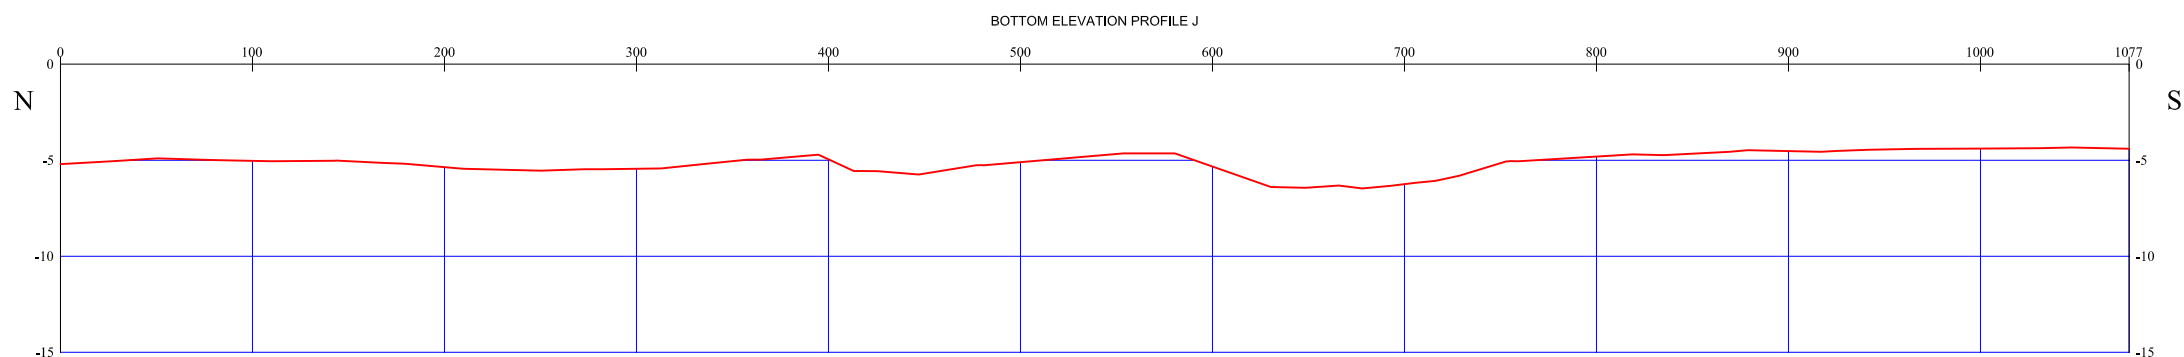
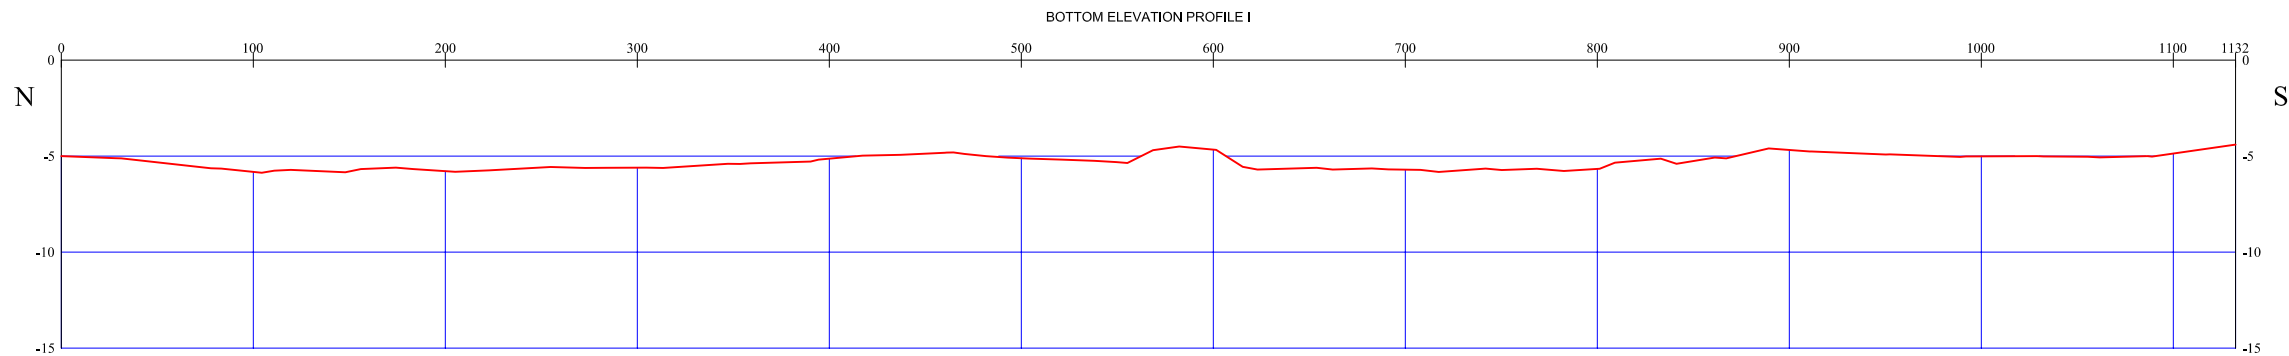
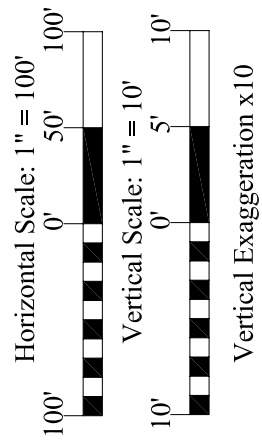
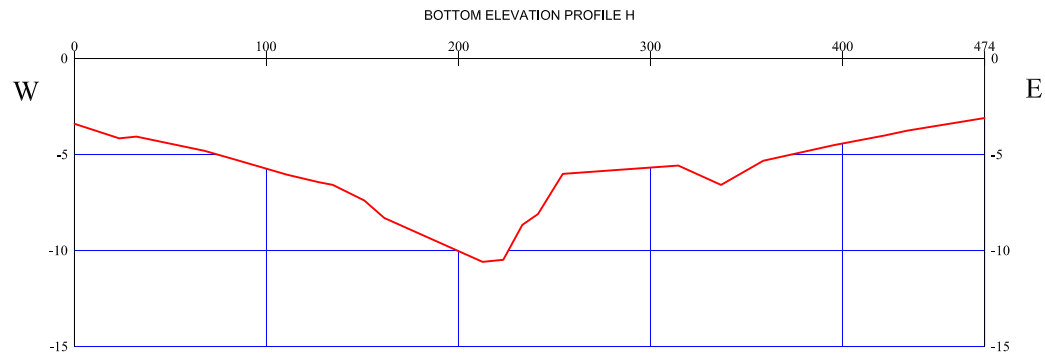
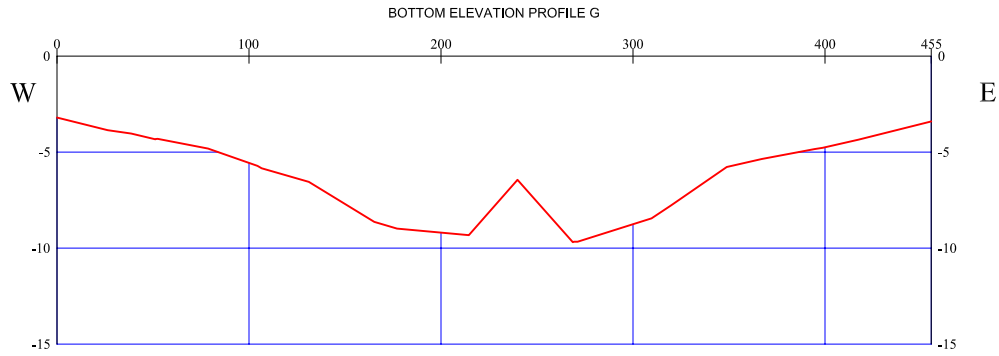


DATE:	JANUARY 2010	F.B.	PG.
DRAWN:		F.B.	PG.
CHECKED:		F.B.	PG.
SCALE:	1"=300'	F.B.	PG.
SEC. 1, T19S-R28E		F.B.	PG.
ACAD NO.	2089965.00C	REF. NO.	BA-40

BATHYMETRIC AND MAGNETOMETER
SURVEY OF CONVEYANCE CORRIDOR
OPEN WATER SEGMENT
SCOFIELD ISLAND RESTORATION (BA-40)

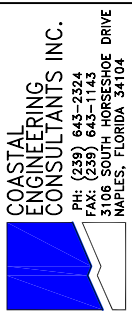

STB GROUP, LLC
QUALITY BY DESIGN
P.O. BOX 1751
BATON ROUGE, LA 70821
PHONE (225) 769-3400
FAX (225) 769-3596




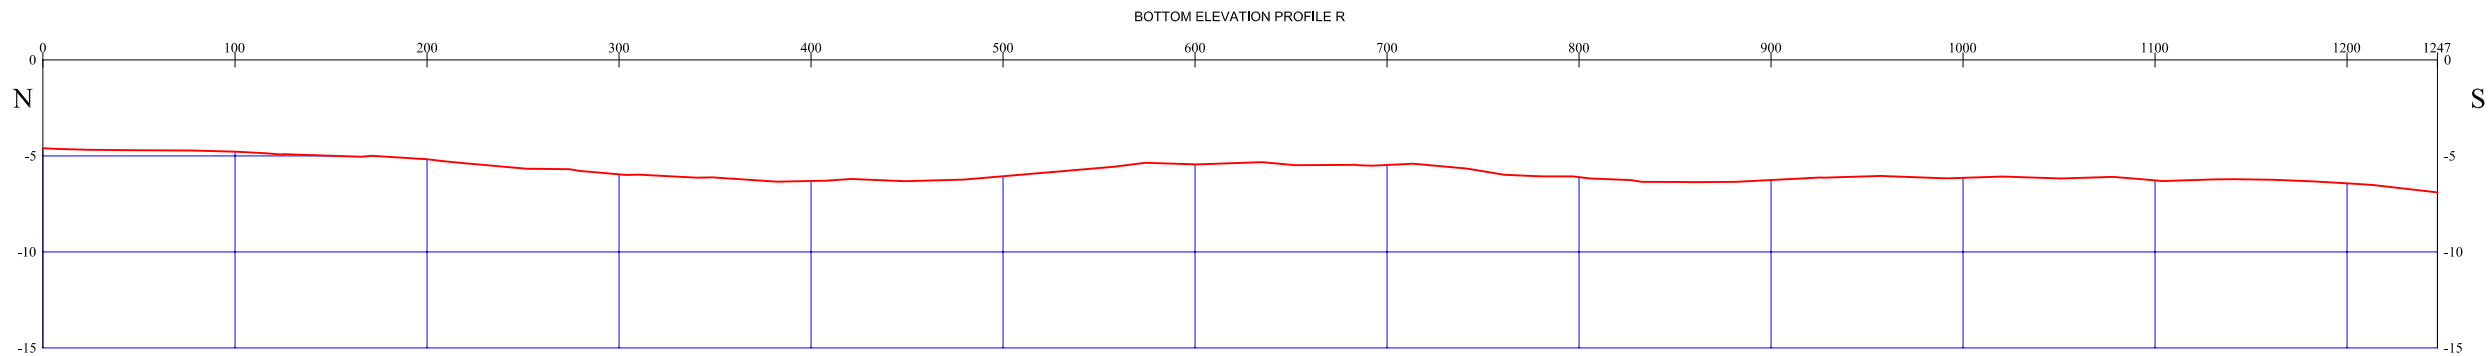
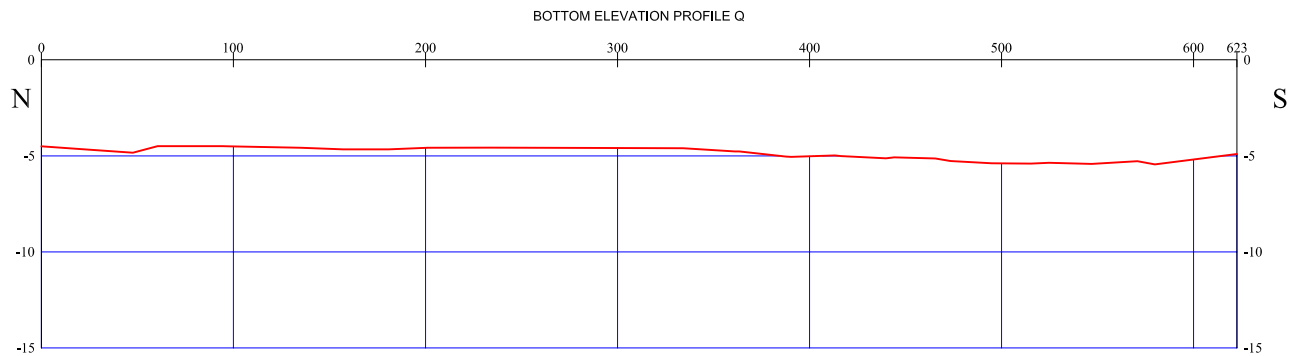
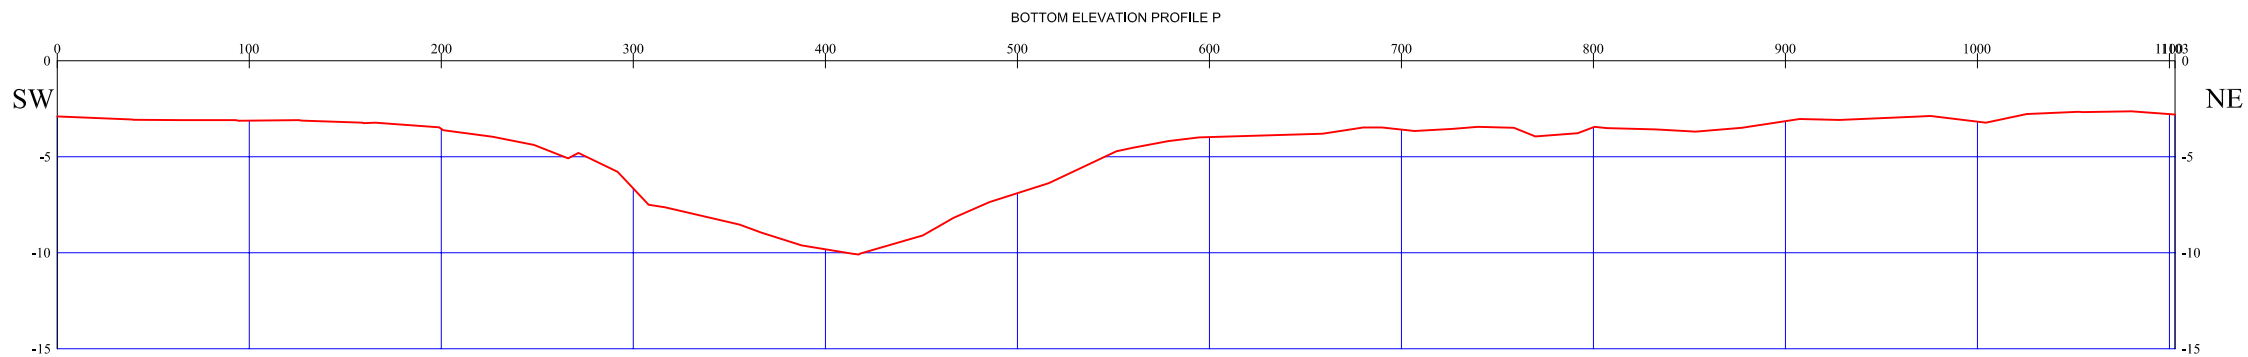
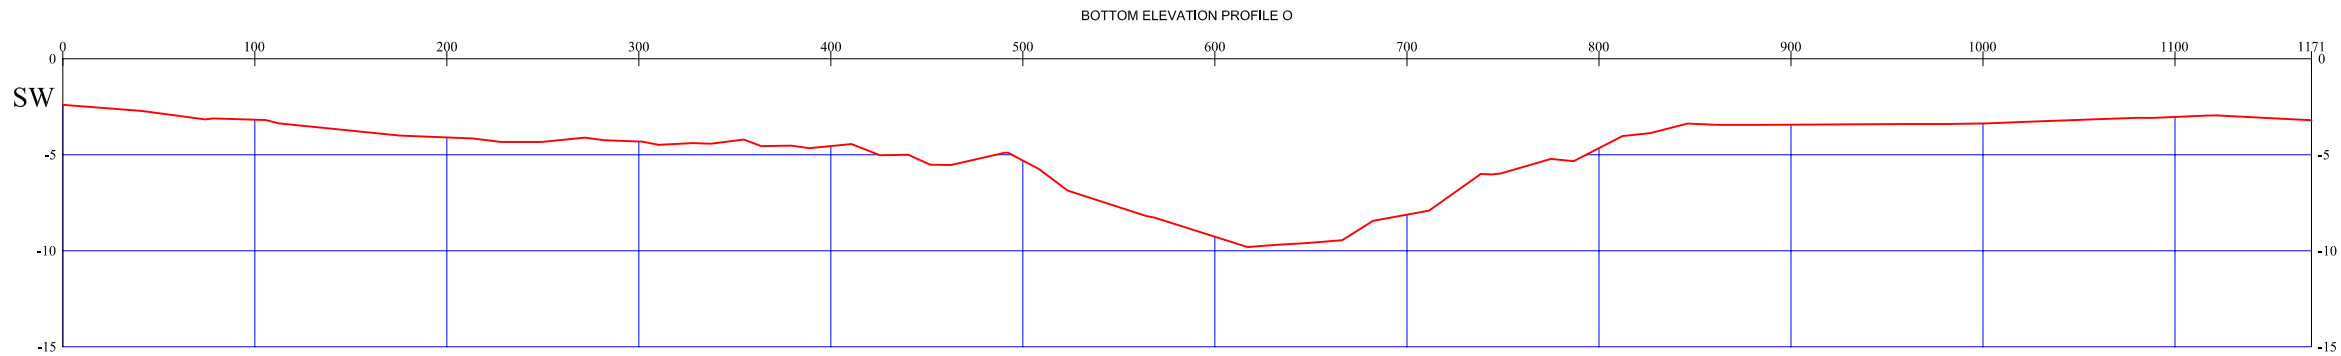
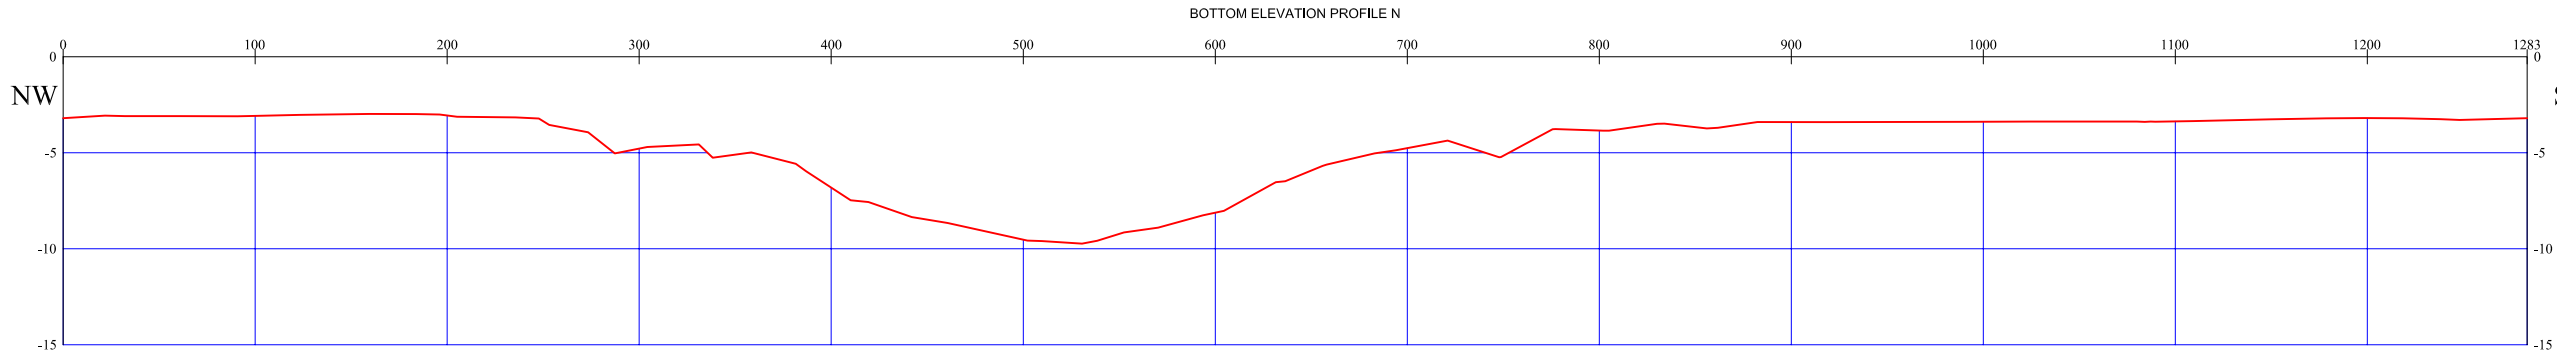


DATE: JANUARY 2010	F.B.	PG.
DRAWN:	F.B.	PG.
CHECKED:	F.B.	PG.
SCALE: 1"=300'	F.B.	PG.
SEC. 1, T19S-R28E	F.B.	PG.
ACAD NO. 2089985.00C	REF. NO.	BA-40

BATHYMETRIC AND MAGNETOMETER
SURVEY OF CONVEYANCE CORRIDOR
OPEN WATER SEGMENT
SCOTFIELD ISLAND RESTORATION (BA-40)




STB GROUP, LLC
QUALITY BY DESIGN
P.O. BOX 1751
BATON ROUGE, LA 70821
PHONE (225) 769-3400
FAX (225) 769-3596

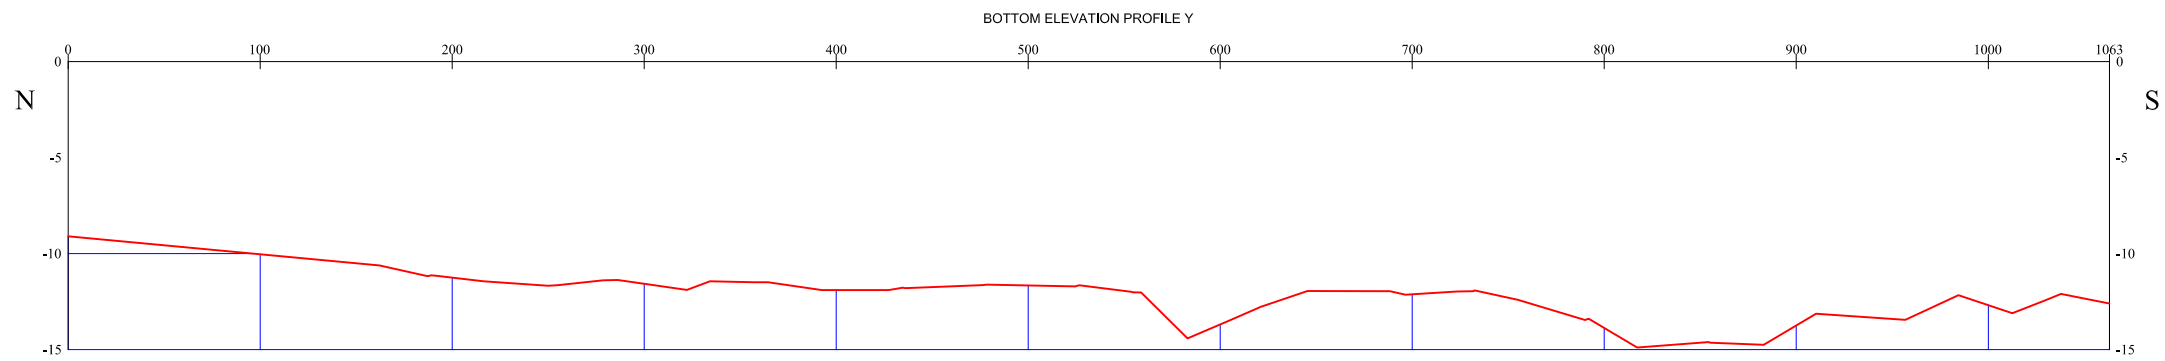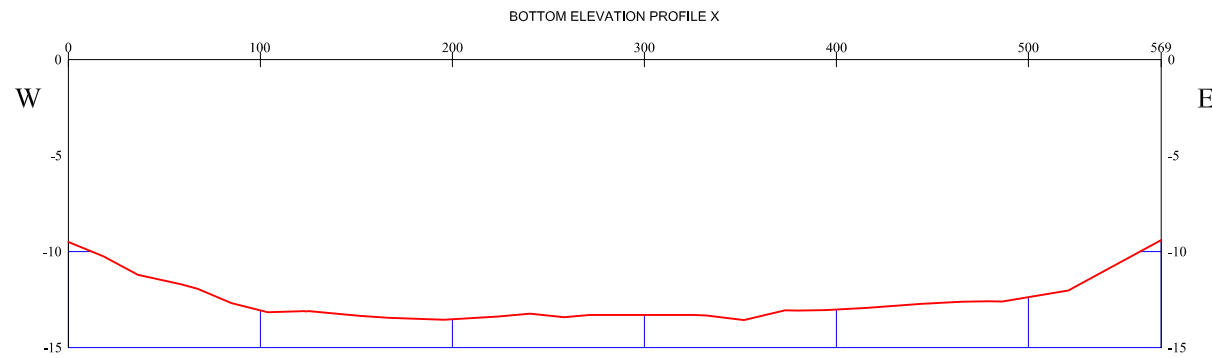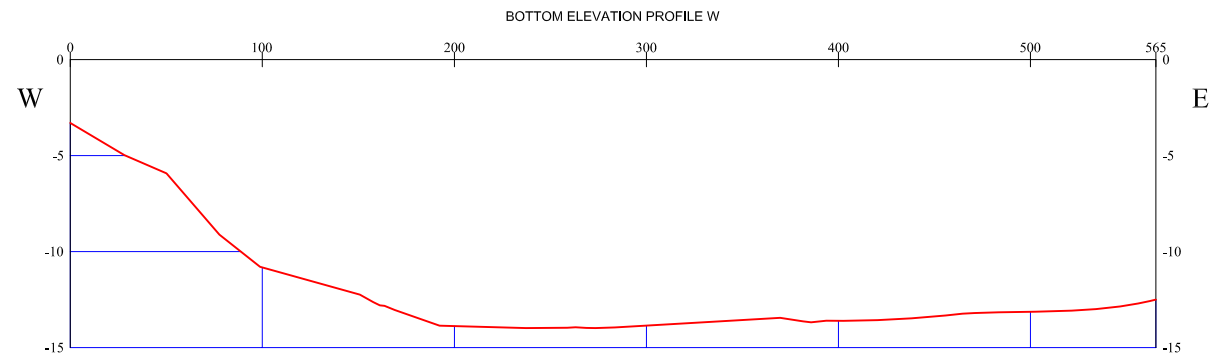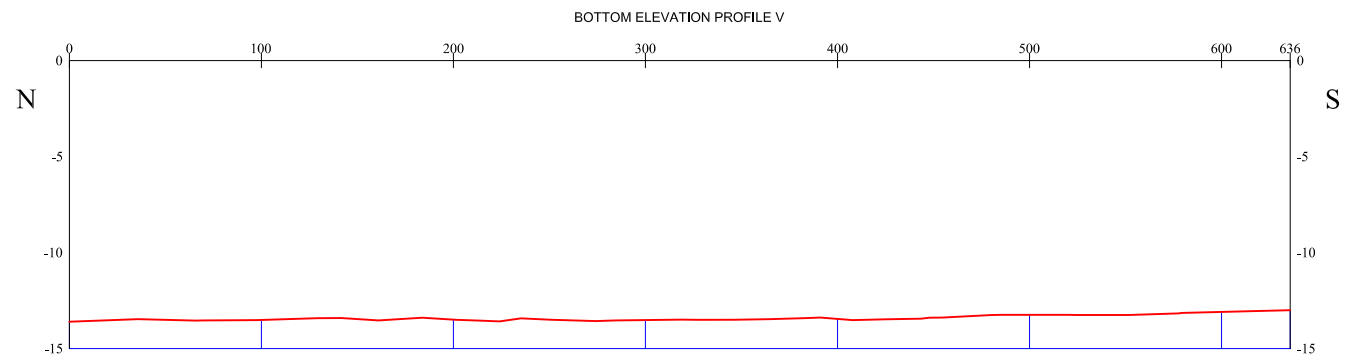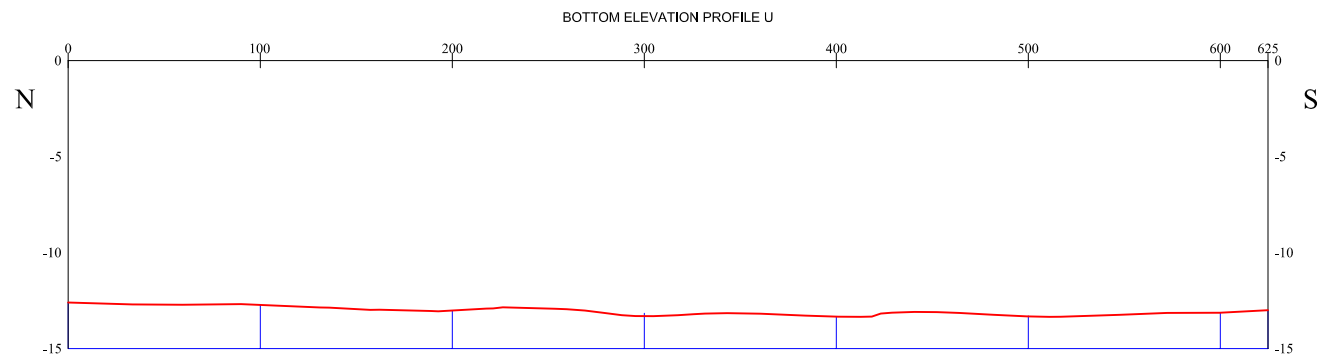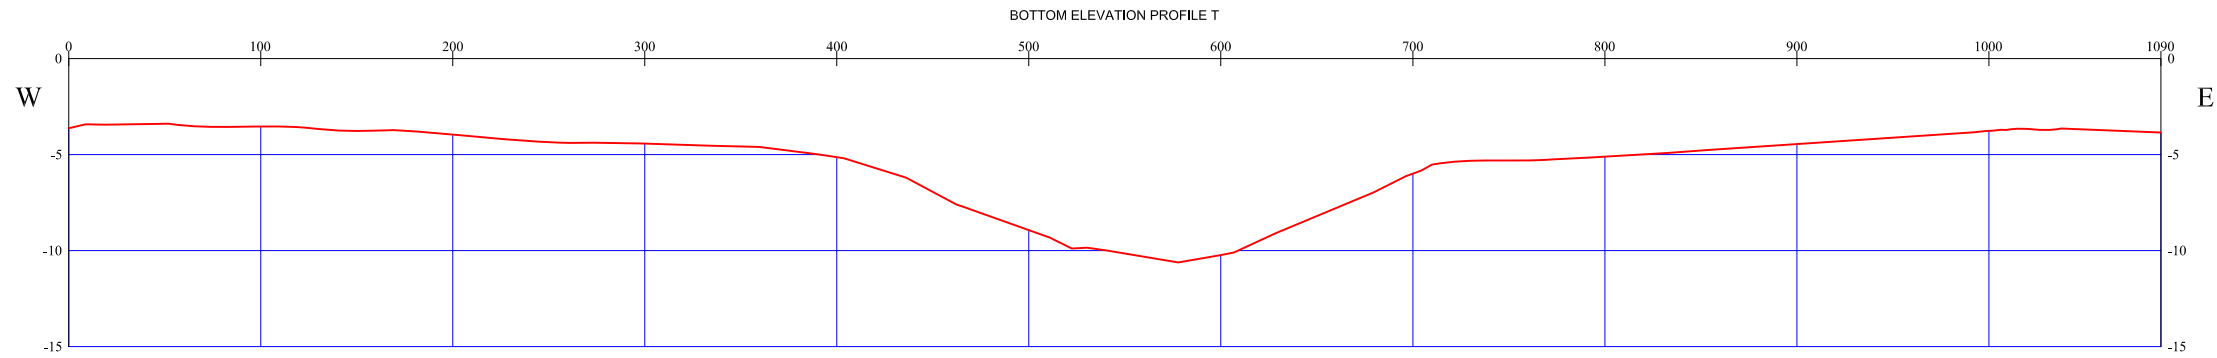
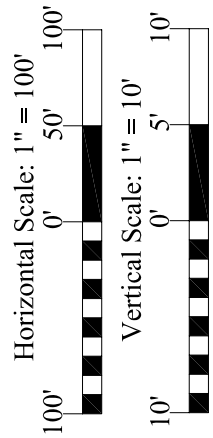
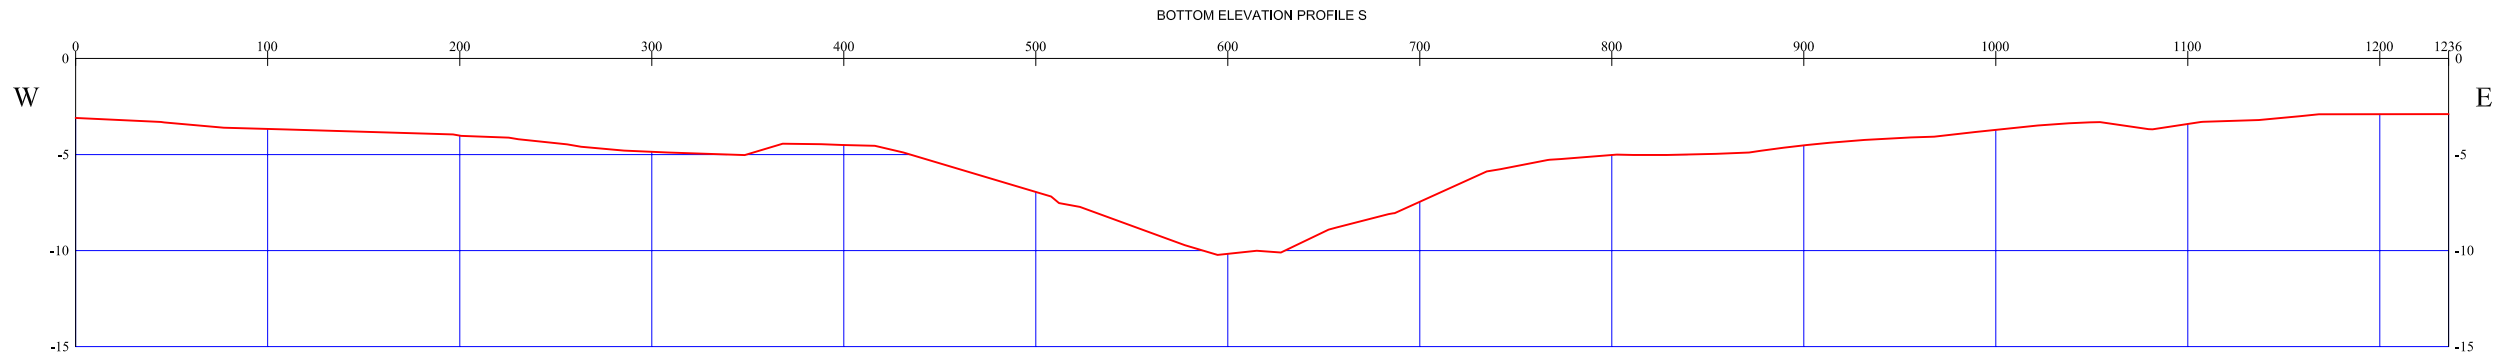


DATE:	JANUARY 2010	F.B.	PG.
DRAWN:		F.B.	PG.
CHECKED:		F.B.	PG.
SCALE:	1"=300'	F.B.	PG.
SEC. 1, T19S-R28E		F.B.	PG.
ACAD NO.	2089985.00C	REF. NO.	BA-40

BATHYMETRIC AND MAGNETOMETER
SURVEY OF CONVEYANCE CORRIDOR
OPEN WATER SEGMENT
SCOTFIELD ISLAND RESTORATION (BA-40)

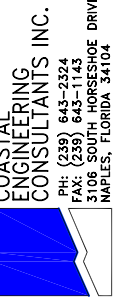

STB GROUP, LLC
QUALITY BY DESIGN
P.O. BOX 1751
BATON ROUGE, LA 70821
PHONE (225) 769-3400
FAX (225) 769-3596

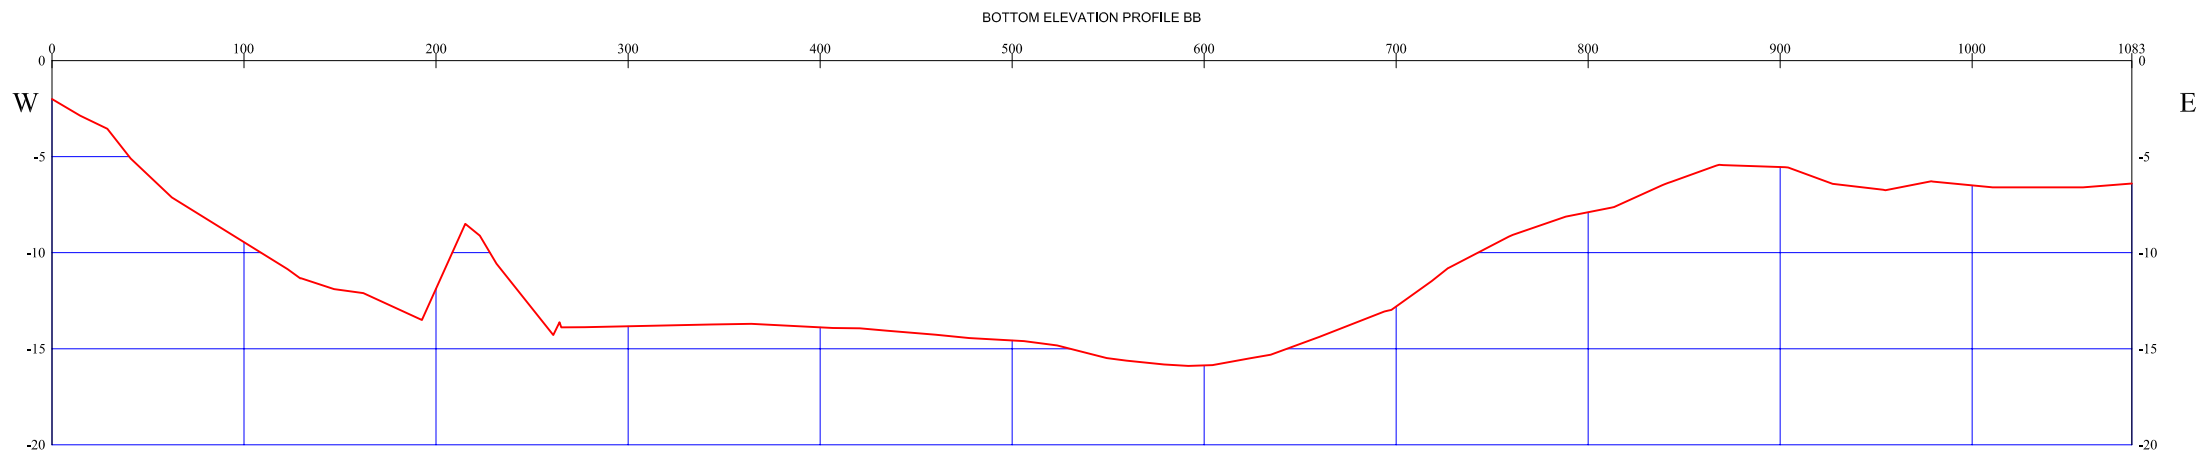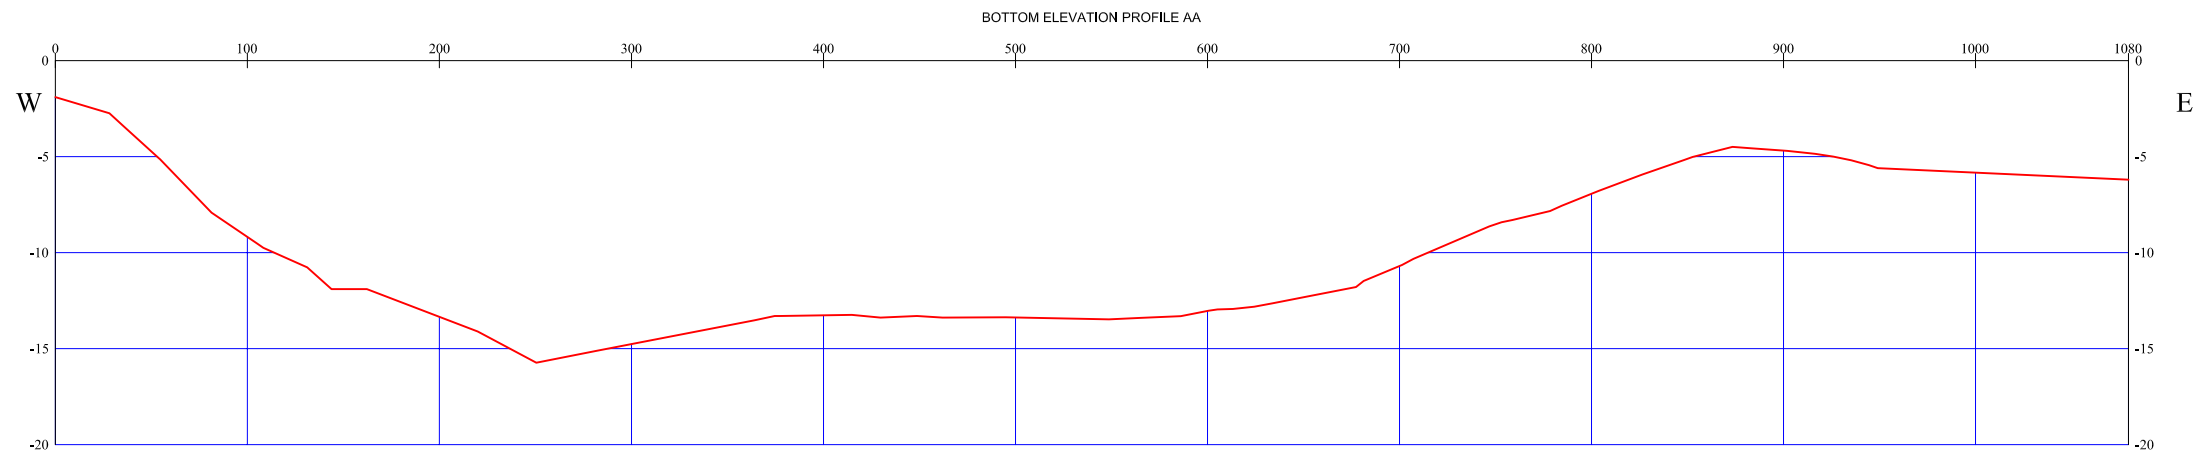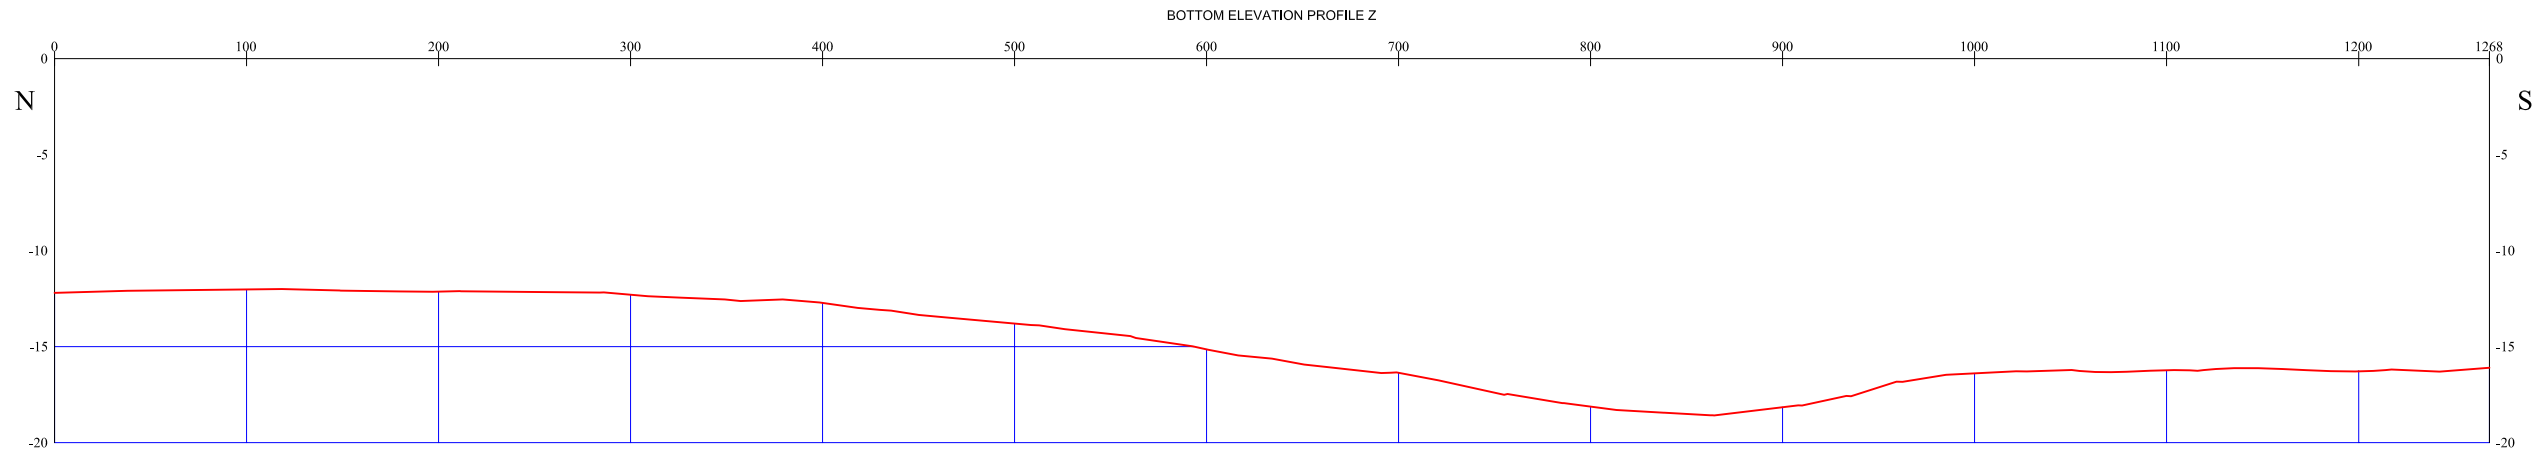

Horizontal Scale: 1" = 100'

100' 0' 50' 100'

Vertical Scale: 1" = 10'

10' 0' 5' 10'

Vertical Exaggeration x10




DATE: JANUARY 2010		F.B.	PG.
DRAWN:		F.B.	PG.
CHECKED:		F.B.	PG.
SCALE: 1"=300'		F.B.	PG.
SEC. 1, T19S-R28E		F.B.	PG.
ACAD NO. 2089965.00C		REF. NO.	BA-40

BATHYMETRIC AND MAGNETOMETER
SURVEY OF CONVEYANCE CORRIDOR
OPEN WATER SEGMENT
SCOTFIELD ISLAND RESTORATION (BA-40)




COASTAL
ENGINEERING
CONSULTANTS INC.
PH: (239) 643-2324
FAX: (239) 643-1143
3106 SOUTH HORSESHOE DRIVE
NAPLES, FLORIDA 34104

STB GROUP, LLC
QUALITY BY DESIGN
P.O. BOX 1751
BATON ROUGE, LA 70821
PHONE (225) 769-3400
FAX (225) 769-3596

SHEET 31 OF 32
FILE NO.: 31179.0 TASK 903

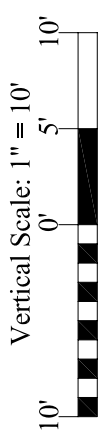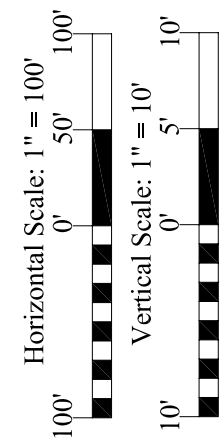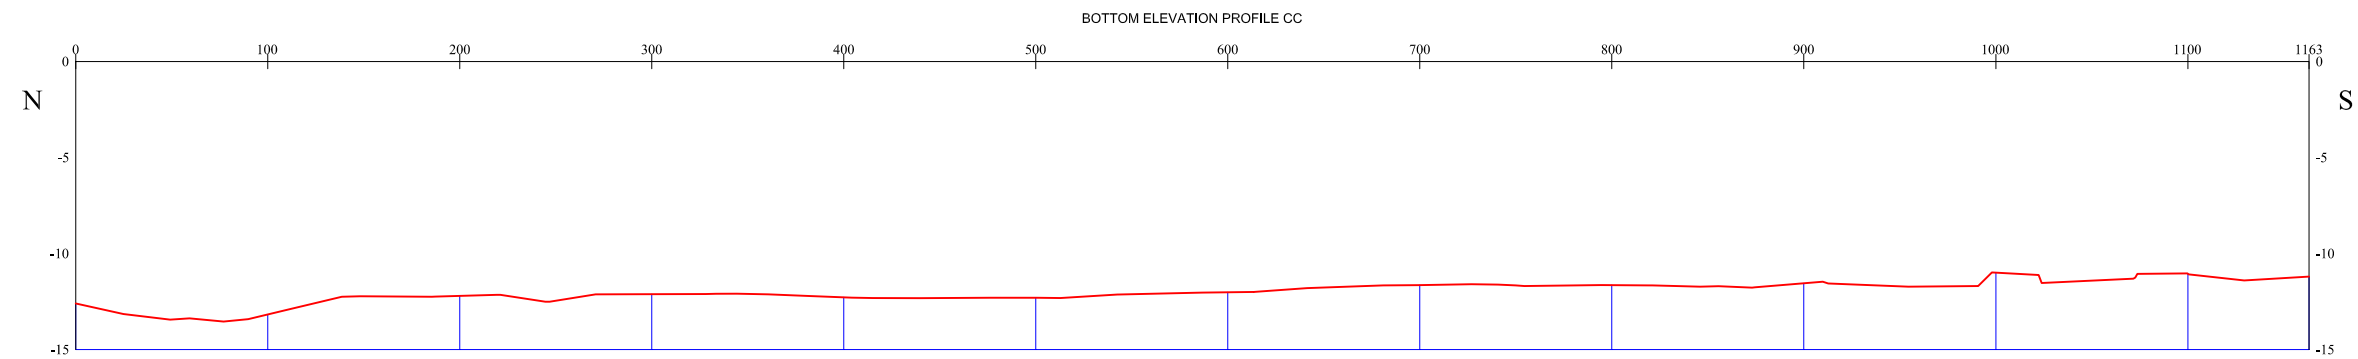

Vertical Exaggeration x10

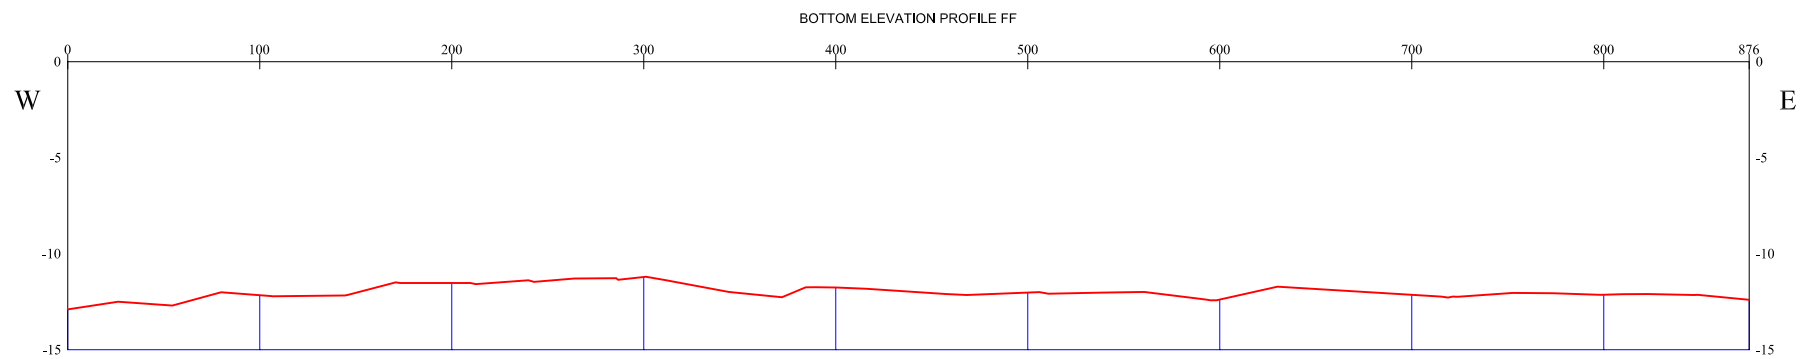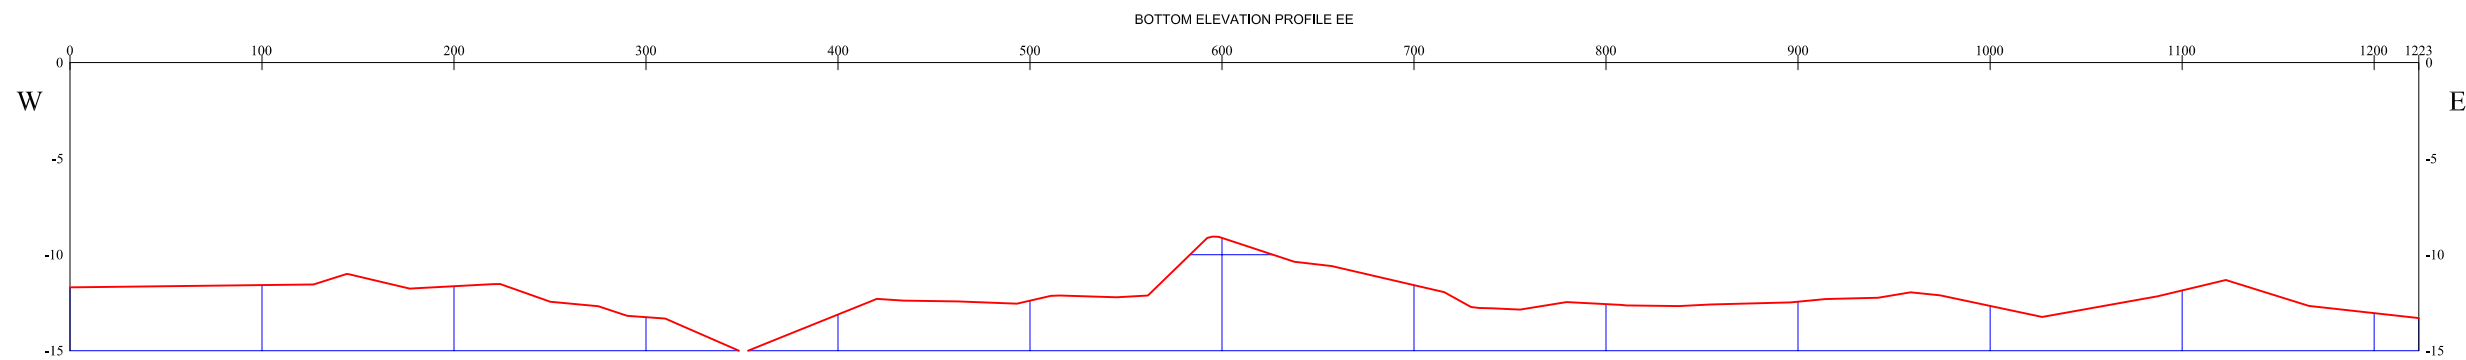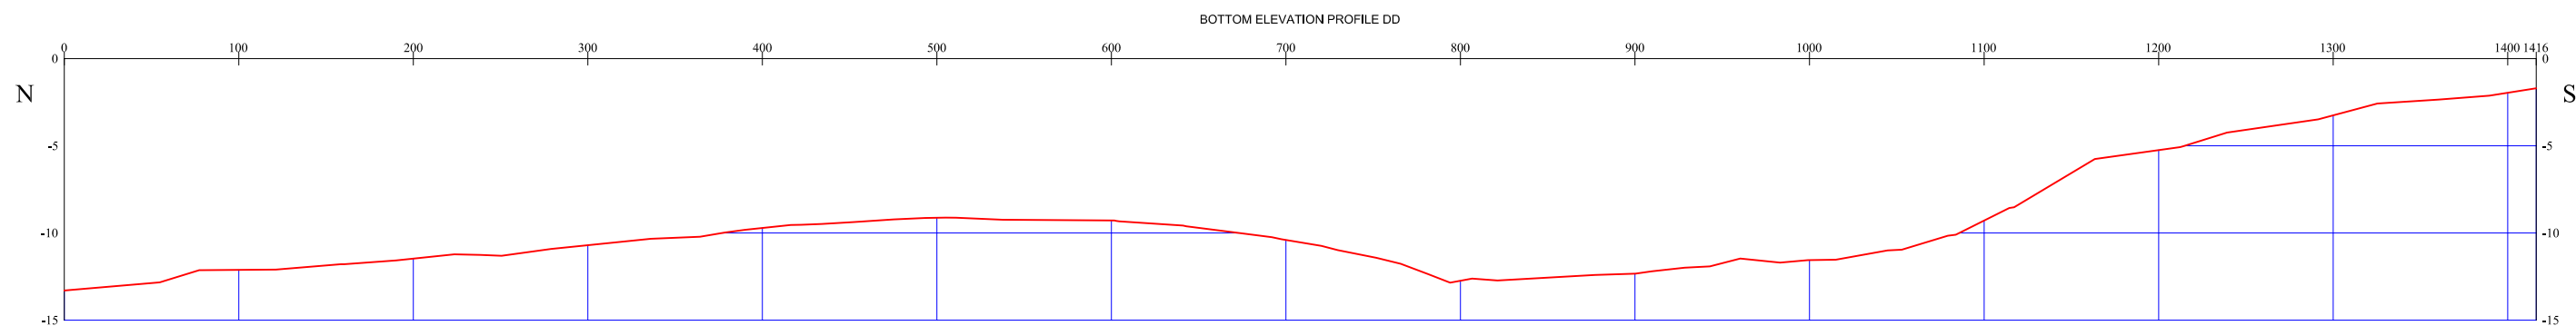

DATE:	JANUARY 2010	F.B.	PG.
DRAWN:		F.B.	PG.
CHECKED:		F.B.	PG.
SCALE:	1"=300'	F.B.	PG.
SEC. 1, T19S-R28E		F.B.	PG.
ACAD NO. 2059965.00C		REF. NO.	BA-40

BATHYMETRIC AND MAGNETOMETER
SURVEY OF CONVEYANCE CORRIDOR
OPEN WATER SEGMENT
SCOFIELD ISLAND RESTORATION (BA-40)

