

GENERAL NOTES:

1. THE EQUIPMENT ACCESS TO THE PROJECT SITE SHALL BE THROUGH NAVIGABLE WATERWAYS AND SHALL NOT IMPACT EXISTING WATER BOTTOMS OR WETLANDS UNLESS OTHERWISE NOTED.
2. PLANS AND SPECIFICATIONS ARE COMPLEMENTARY; WHAT IS REQUIRED BY ONE IS BINDING AS IF REQUIRED BY ALL. CLARIFICATIONS AND INTERPRETATIONS OF, OR NOTIFICATIONS OF MINOR VARIATIONS AND DEVIATIONS IN THE CONTRACT DOCUMENTS, WILL BE ISSUED BY THE ENGINEER.
3. THE CONTRACTOR SHALL MAINTAIN AIDS TO NAVIGATION DURING CONSTRUCTION AND HAVE ADEQUATE NAVIGATIONAL EQUIPMENT ON THE DREDGE TO AVOID DREDGING IN RESTRICTED AREAS. ANY DAMAGE TO EXISTING AIDS TO NAVIGATION SHALL BE REPAIRED BY THE CONTRACTOR TO U.S. COAST GUARD STANDARDS AT THE EXPENSE OF THE CONTRACTOR.
4. THE MARSH CREATION AREAS, BORROW AREAS, CONTAINMENT DIKES, AND ARTICULATED CONCRETE MATS MAY BE REVISED BY THE ENGINEER THROUGHOUT THE WORK TO REFLECT CHANGES IN FIELD CONDITIONS.
5. THE CONTRACTOR SHALL PERFORM A MAGNETOMETER SURVEY OF THE DREDGE PIPELINE CORRIDOR, BORROW AREAS, ACCESS CHANNELS, AND MARSH CREATION AREAS PRIOR TO EXCAVATION OR DREDGING. DRAWINGS SHOWING THE TRACK LINES, COORDINATES, AMPLITUDE, SIGNATURE TYPE, AND DURATION OF ALL INFRASTRUCTURE AND ANOMALIES SHALL BE SUBMITTED TO THE ENGINEER IN THE PRECONSTRUCTION SURVEY.
6. THE CONTRACTOR IS RESPONSIBLE FOR CONTAINING THE HYDRAULICALLY DREDGED MATERIAL WITHIN THE BOUNDARIES OF THE MARSH CREATION AREAS.
7. THE BACKGROUND IMAGERY WAS TAKEN IN 2016.
8. THE PIPELINE AND UTILITY LOCATIONS SHOWN ON THE PLANS ARE APPROXIMATE. THE CONTRACTOR SHALL LOCATE AND MARK ALL PIPELINES AND UTILITIES LOCATED WITHIN 250 FT. OF THE WORK PRIOR TO BEGINNING CONSTRUCTION. THE CONTRACTOR SHALL MAINTAIN THESE MARKERS DURING CONSTRUCTION. VERIFIED PIPELINES REFERENCE THE PIPELINE LOCATION (X, Y, Z) DATA BASED IN THE DESIGN SURVEY(S).

NOTIFICATIONS:

1. THE CONTRACTOR SHALL BE RESPONSIBLE FOR NOTIFYING THE FOLLOWING PIPELINE AND UTILITY OPERATORS AT LEAST FIVE (5) WORKING DAYS IN ADVANCE OF THE WORK. CALL LOUISIANA ONE CALL AT 1-800-272-3020 5 DAYS PRIOR TO ANY EXCAVATION AND/OR DREDGING TO LOCATE ALL PIPELINES OR UTILITIES.

PLACE HOLDER

CONTACT:
PHONE:

2. THE CONTRACTOR SHALL NOTIFY THE LANDOWNERS LISTED BELOW AT LEAST FIVE (5) WORKING DAYS PRIOR TO PERFORMING THE WORK.

BRYAN BURCH & GEORGE E. BURCH
CONTACT: BRYAN BURCH
PHONE: (985) 764-8972

PARK INVESTMENTS, LTD.
CONTACT: LOUIS S. FRANK
PHONE: (985) 832-3556

GRAND MARSH CHEF PASS, LLC.
CONTACT: GARY J. GAMBEL
PHONE: (985) 340-2007

CHEF MENTUER LAND CO., LTD.
CONTACT:
PHONE:

3. MODIFICATIONS TO THE DREDGE PIPELINE CORRIDOR AND EQUIPMENT ACCESS CORRIDOR SHALL REQUIRE APPROVAL BY THE ENGINEER.

DESIGN NOTES:

1. ALL ELEVATIONS ARE GIVEN IN THE NORTH AMERICAN VERTICAL DATUM OF 1988 (NAVD 88) U.S. SURVEY FEET, GEOID 12A. ALL HORIZONTAL COORDINATES ARE GIVEN IN THE NORTH AMERICAN DATUM OF 1983 (NAD 83, LOUISIANA STATE PLANE SOUTH ZONE U.S. FEET). ALL ELEVATIONS ARE BASED ON THE FOLLOWING:
- SECONDARY SURVEY MONUMENT

CRMS PO SM-25

ELEVATION

6.34'

NORTHING

618,174.14

EASTING

3,792,271.06

2. THE EXISTING ELEVATIONS SHOWN ON THE PLANS ARE BASED ON THE DESIGN SURVEYS PERFORMED FROM JULY 2016, SEPTEMBER 2016 AND SEPTEMBER 2018 BY CHUSTZ SURVEYING, LLC. THE DESIGN SURVEY REPORT IS PROVIDED IN THE SPECIFICATIONS.

3. DATA FROM STATION CRMS3784 WAS USED TO CALCULATE THE MHW AND MLW. ELEVATIONS ARE REFERENCED TO NAVD 88, US FEET, GEOID 12A. MHW = +0.99' AND MLW = +0.05' WITHIN PROJECT AREA.

4. A GEOTECHNICAL INVESTIGATION WAS PERFORMED BY S&ME,INC. ON JUNE 2017 TO JULY 2017. THE BORING LOCATIONS ARE SHOWN ON THE PLANS. THE GEOTECHNICAL INVESTIGATION REPORT IS PROVIDED IN THE SPECIFICATIONS.
- LEGEND - SECTION VIEWS
- NON-WOVEN GEOTEXTILE FABRIC

CONSTRUCTED MARSH FILL

EARTHEN CONTAINMENT DIKE

BORROW AREA
- EXISTING WATER BOTTOM

EQUIPMENT ACCESS CORRIDOR

MARSH NOURISHMENT AREA

EARTHEN PLUG

OVER-DREDGE
- SUMMARY OF ESTIMATED QUANTITIES
- | ITEM No. | DESCRIPTION | UNIT | ESTIMATED QUANTITY¹ |
|----------|--|------|---------------------|
| 1 | HYDRAULIC DREDGE MOBILIZATION/DEMObILIZATION (TS-100) | LS | 1 |
| 2 | DREDGE PIPELINE MOBILIZATION, INSTALLATION & DEMOBILIZATION (TS-101) | LS | 1 |
| 3 | GENERAL MOBILIZATION/DEMObILIZATION (TS-102) | LS | 1 |
| 4 | SURVEYS (TS-210) | LS | 1 |
| 5 | GRADE STAKES (TS-220) | EACH | 35 |
| 6 | SETTLEMENT PLATES (TS-250) | EACH | 5 |
| 7 | INSTRUMENTED SETTLEMENT PLATES (TS-251) | LS | 3 |
| 8 | EARTHEN CONTAINMENT DIKES (TS-300) | LF | 30,240 |
| 9 | HYDRAULIC DREDGING AND MARSH FILL (TS-400)² | CY | 1,308,322 |
| 10 | GEOTEXTILE FABRIC (TS-640)³ | SY | 93,380 |
| 11 | ARTICULATED CONCRETE BLOCK MAT (TS-750) | SY | 52,210 |
1. THE QUANTITIES SHOWN WERE CALCULATED FROM THE DESIGN SURVEY. THE OWNER RESERVES THE RIGHT TO ADJUST QUANTITIES 25% HIGHER OR LOWER WITHOUT ADJUSTMENT OF THE UNIT PRICE.

2. QUANTITY IS BASED ON THE BORROW AREA CUT VOLUMES. PAYMENT QUANTITY WILL BE BASED ON PROCESS SURVEYS OF THE MARSH CREATION BORROW AREA.

3. GEOTEXTILE FABRIC SHALL BE PLACED BENEATH ARTICULATED CONCRETE MAT AND UNDERNEATH THE BASE OF THE SHORELINE DIKES OF MCA2 & MCA4.
- LEGEND - PLAN VIEWS
- ARMORED EARTHEN CONTAINMENT DIKE

DREDGE PIPELINE CORRIDOR

EARTHEN CONTAINMENT DIKE

EARTHEN CONTAINMENT DIKE BORROW AREA

EARTHEN PLUG

EQUIPMENT ACCESS CORRIDOR

INSTRUMENTED SETTLEMENT PLATE

MARSH CREATION AREA

MARSH CREATION BORROW AREA

MARSH NOURISHMENT AREA

SP-1

SETTLEMENT PLATE

B-1

SOIL BORING

SURVEY MONUMENT

SURVEY TRANSECT

TEMPORARY SPOIL

VERIFIED PIPELINE

UNCONTAINED MCA BOUNDARY

UNVERIFIED PIPELINE
- ABBREVIATIONS:
- ACMARTICULATED CONCRETE MAT

CMFCONSTRUCTED MARSH FILL

CPTCONE PENETRATION TEST

CYCUBIC YARD

DPDREDGE PIPELINE

DPCDREDGE PIPE CORRIDOR

EACEQUIPMENT ACCESS CORRIDOR

ECD EARTHEN CONTAINMENT DIKE

ECDBA EARTHEN CONTAINMENT DIKE BORROW AREA

EBEXISTING BOTTOM

EP EARTHEN PLUG

EPBA EARTHEN PLUG BORROW AREA

ELELEVATION

FTFOOT

GRGEOTEXTILE REINFORCEMENT

ISPINSTRUMENTED SETTLEMENT PLATE

LF LINEAR FOOT

LS LUMP SUM

MCAMARSH CREATION AREA

MCBAMARSH CREATION BORROW AREA

MNAMARSH NOURISHMENT AREA

NTSNOT TO SCALE

ODOVER-DREDGE

PLPIPELINE

RB ROCK BREAKWATER

SB SOIL BORING

SFSQUARE FOOT

SM SURVEY MONUMENT

SPSETTLEMENT PLATE


STSURVEY TRANSECT

SY SQUARE YARD

TS TEMPORARY SPOIL
- COASTAL PROTECTION AND RESTORATION AUTHORITY
150 TERRACE AVENUE
BATON ROUGE, LOUISIANA 70802
- | | | |
|--|---|--|
| GENERAL NOTES | DESIGNED BY: GREG MATTISON, P.E. - 0042397 | |
| | APPROVED BY: SHANNON HAYNES, P.E. - 0030552 | |
| NEW ORLEANS LANDBRIDGE SHORELINE STABILIZATION & MARSH CREAITION PROJECT | STATE PROJECT NUMBER: PO-0169 | |
| | DRAWN BY: SHANE FAUST | |
- DATE: OCTOBER 2018
- SHEET 2 OF 31


MCBA 1 BOUNDARY COORDINATES		
POINT	NORTHING	EASTING
1	608623.74	3777300.68
2	609508.91	3780574.32
3	607507.64	3780287.57
4	607949.45	3777204.06

ESTIMATED QUANTITIES		
MCBA	VOLUME (CY)	AREA (ACRES)
MCBA 1	1,524.000	97

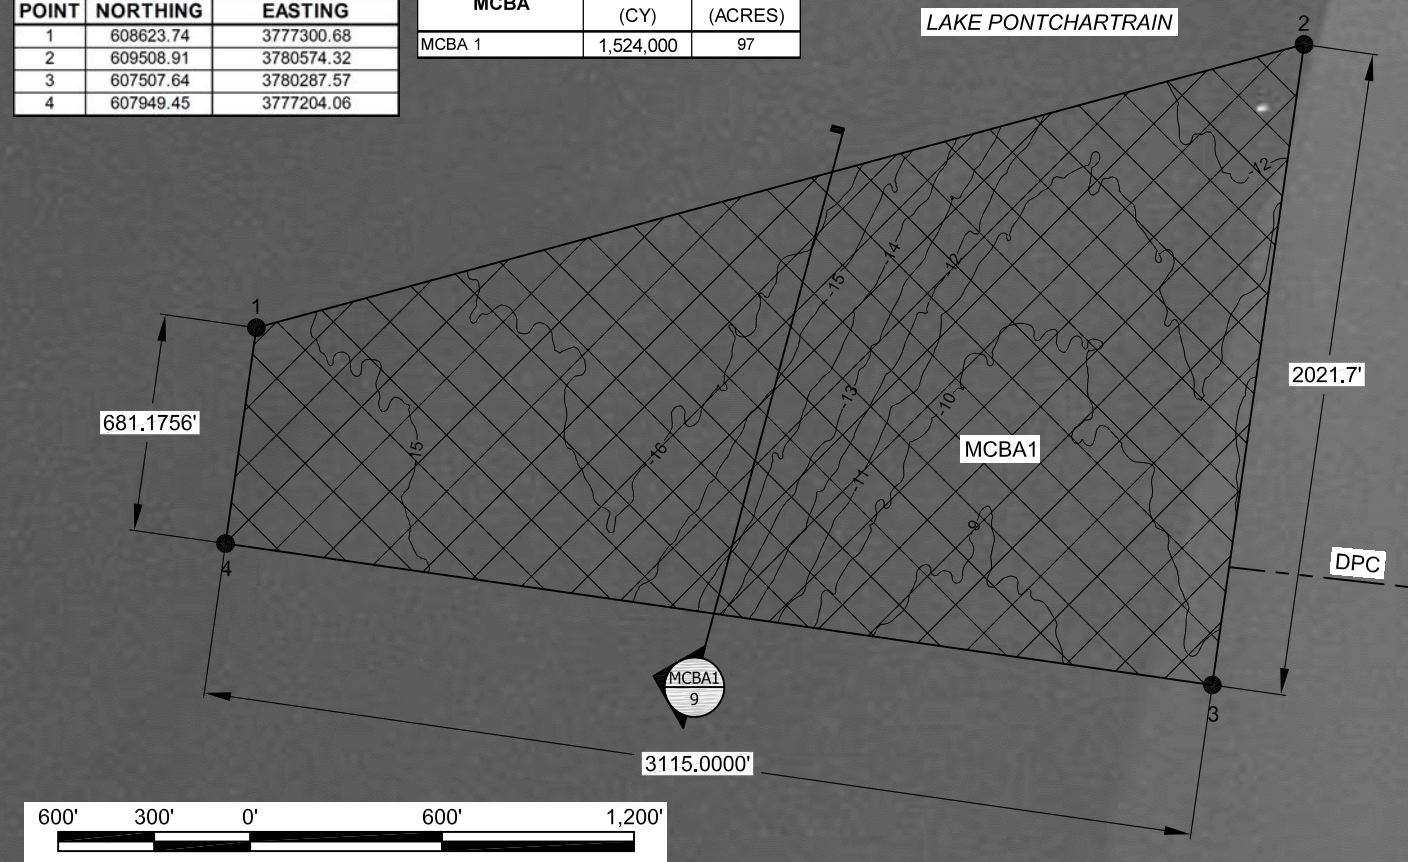


MCBA 3 BOUNDARY COORDINATES		
POINT	NORTHING	EASTING
1	595919.39	3779352.48
2	595927.75	3779887.42
3	595326.06	3779896.82
4	595317.70	3779361.89

ESTIMATED QUANTITIES		
MCBA	VOLUME (CY)	AREA (ACRES)
MCBA 3	106,670	7

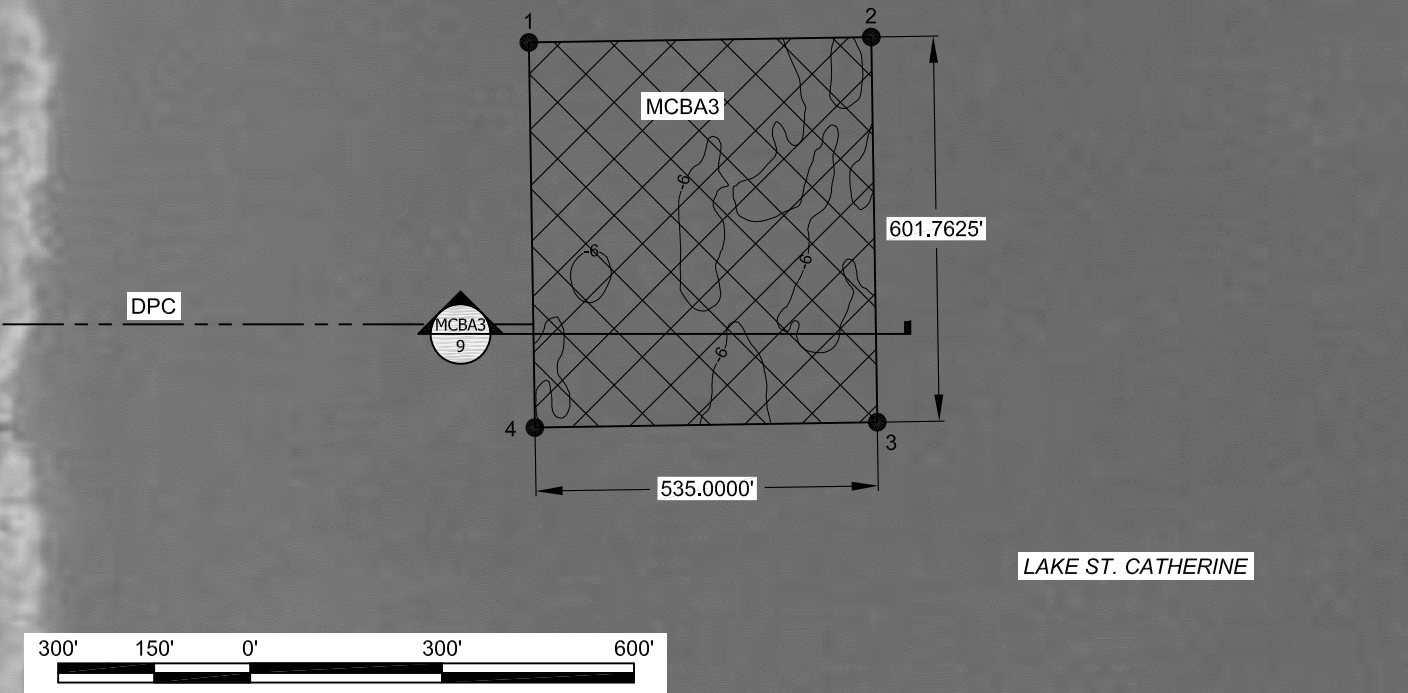


MCBA 2		
BOUNDARY COORDINATES		
POINT	NORTHING	EASTING
1	602183.00	3787273.04
2	603001.25	3788278.20
3	600727.72	3790128.98
4	599909.47	3789123.82

ESTIMATED QUANTITIES		
MCBA	VOLUME (CY)	AREA (ACRES)
MCBA 2	1,363,870	87

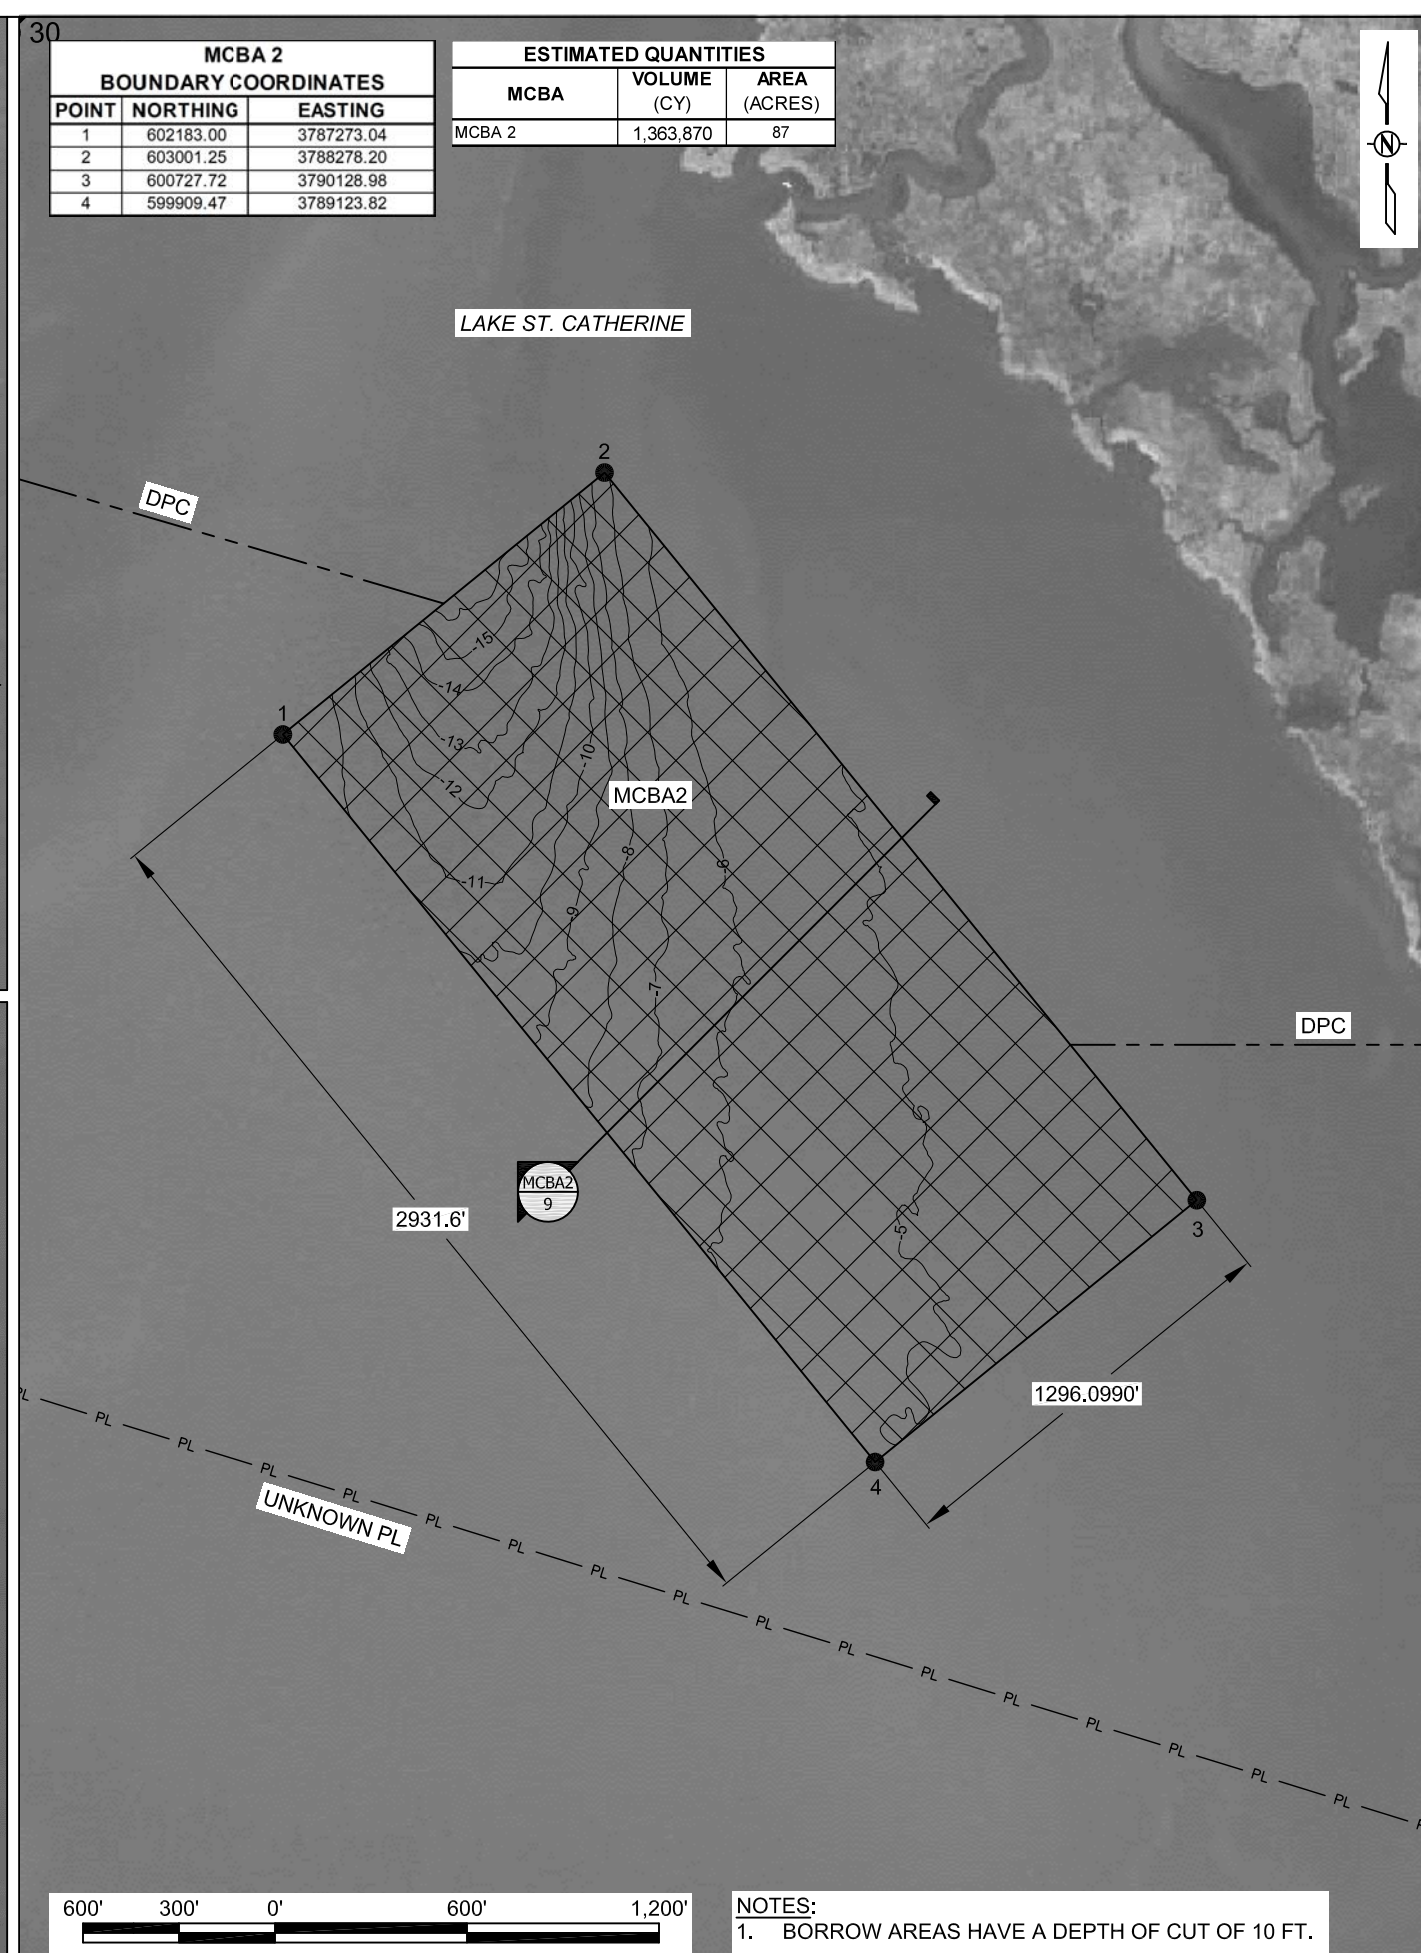

NOTES:
1. BORROW AREAS HAVE A DEPTH OF CUT OF 10 FT.

NEW ORLEANS LANDBRIDGE SHORELINE STABILIZATION & MARSH CREATION		BORROW AREAS 1, 2 & 3 PLAN VIEW		COASTAL PROTECTION AND RESTORATION AUTHORITY 150 TERRACE AVENUE BATON ROUGE, LOUISIANA 70802				
STATE PROJECT NUMBER: PO-0169		DESIGNED BY: GREG MATTISON, P.E. - 0042397						
DRAWN BY: SHANE FAUST		APPROVED BY: SHANNON HAYNES, P.E. - 0030552						
DATE: OCTOBER 2018						REV.	DATE	DESCRIPTION
SHEET 4 OF 31								BY

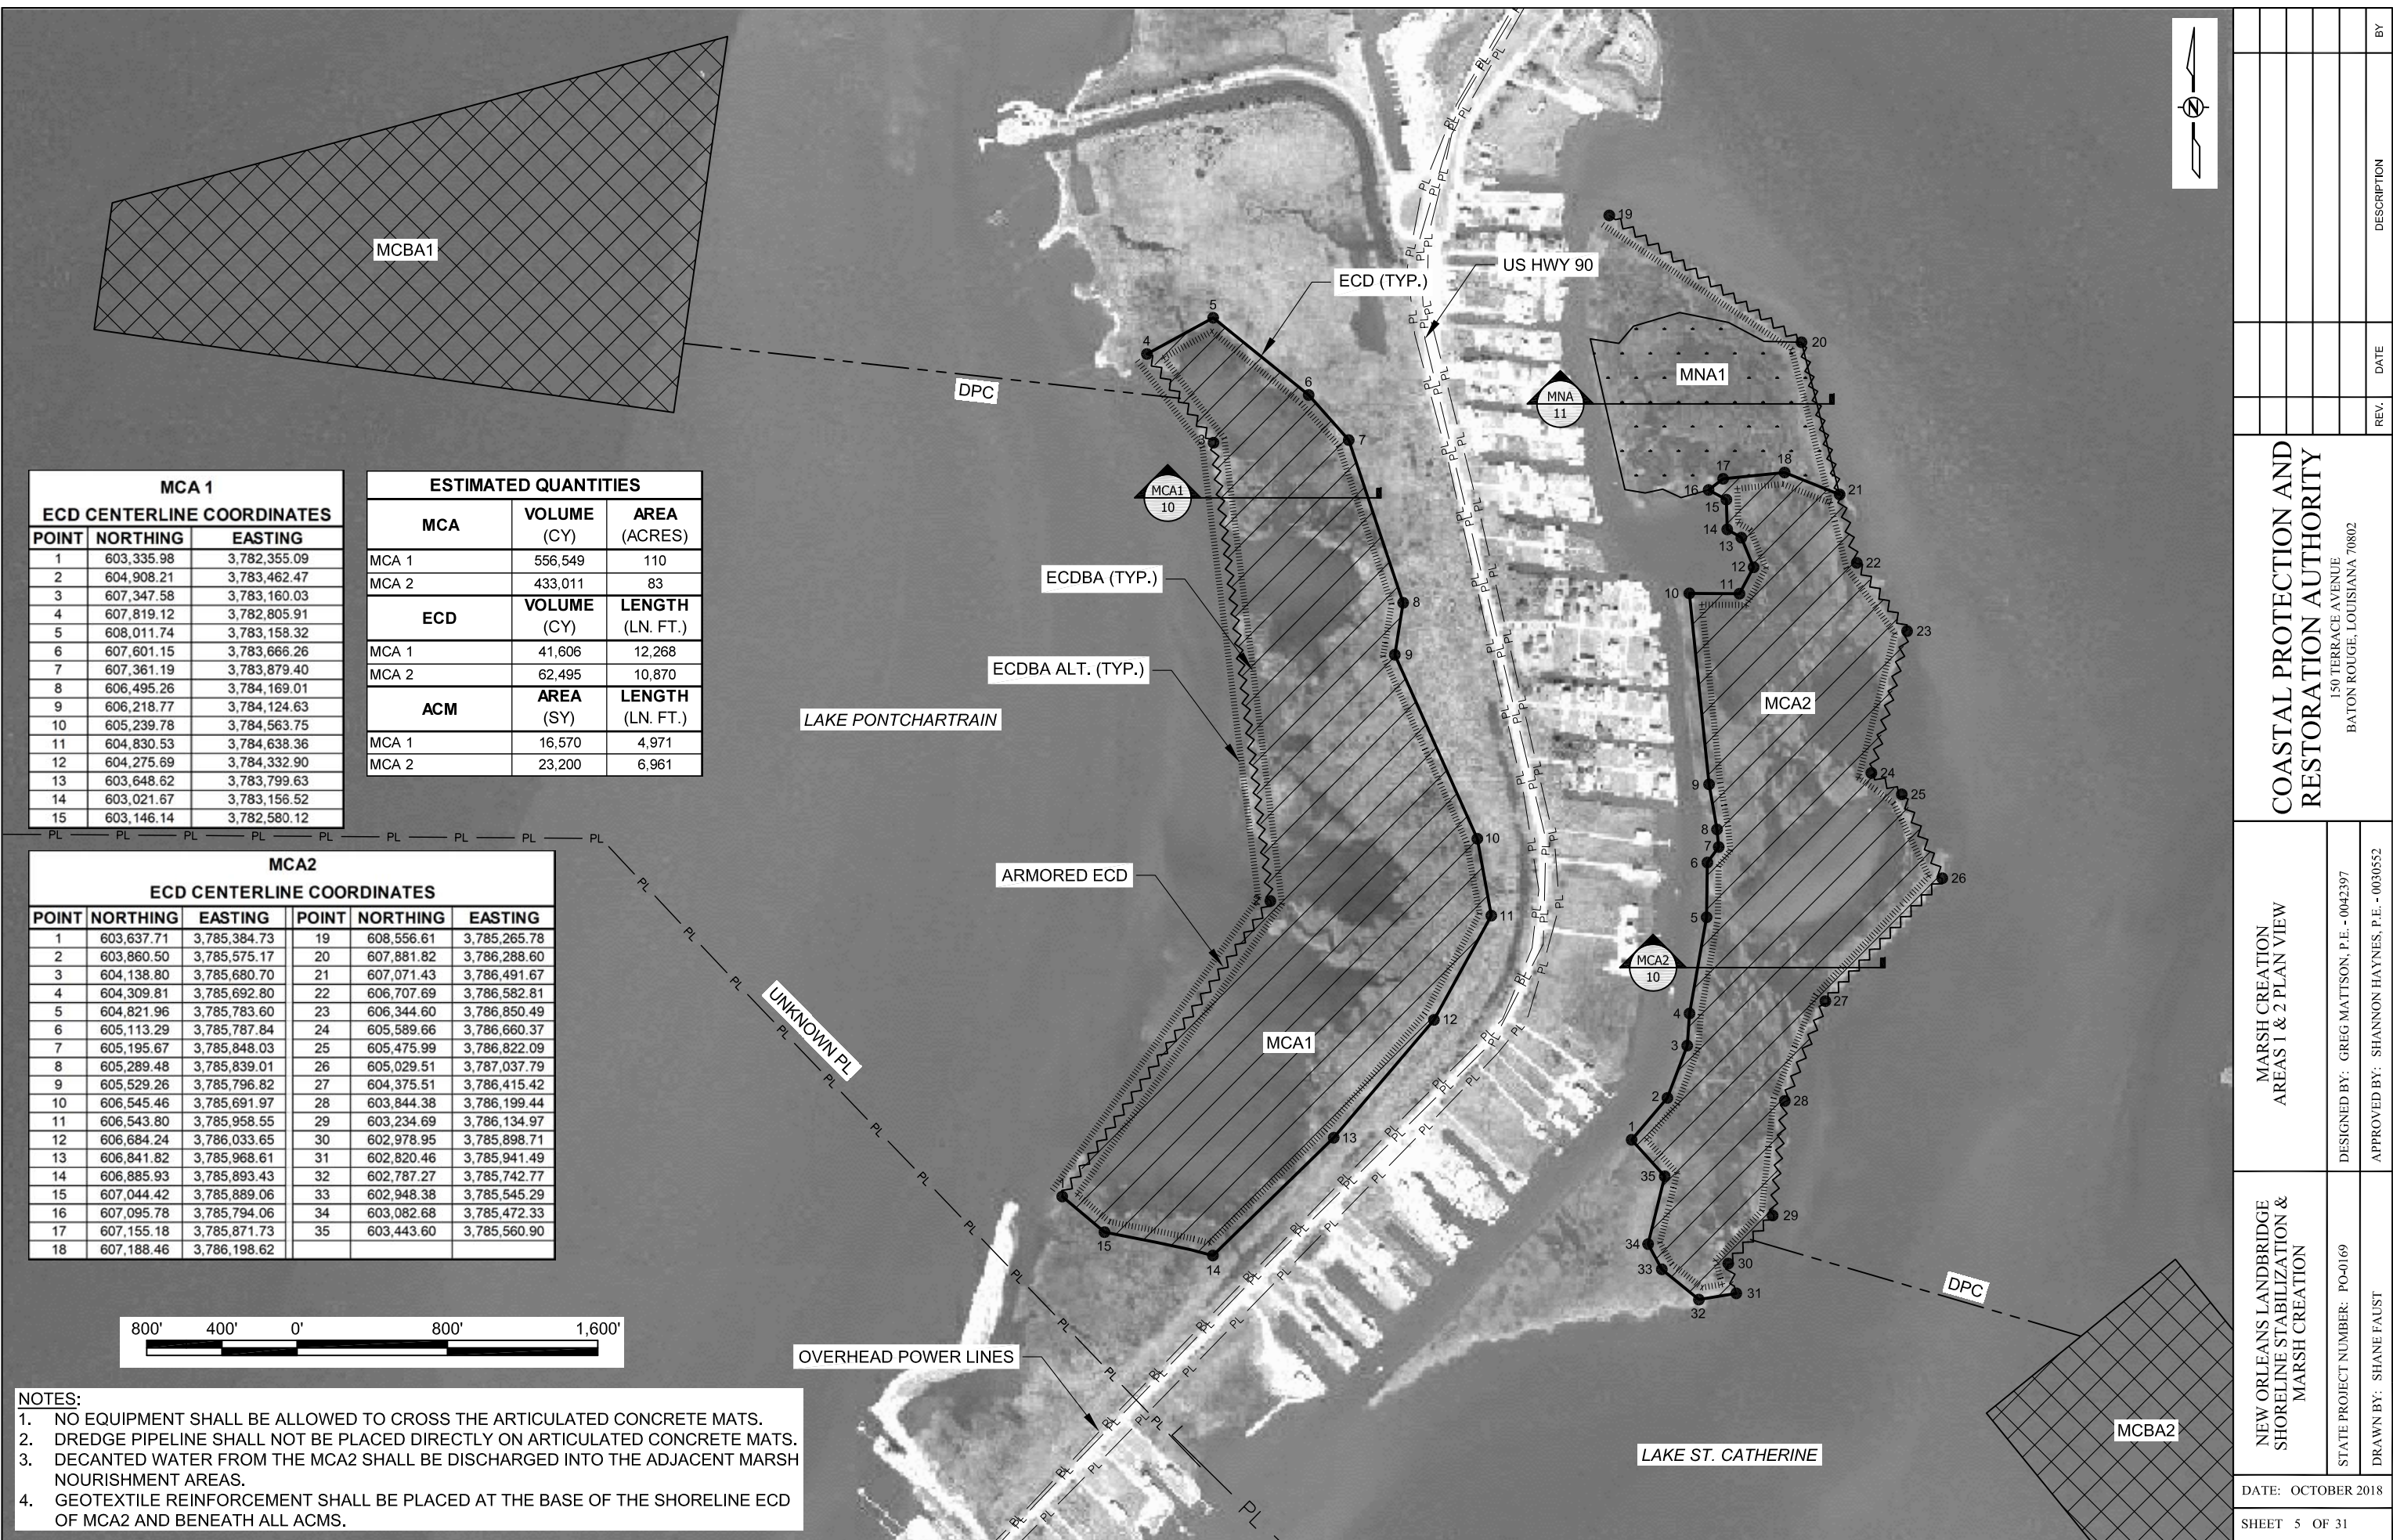

MCA 3 ECD CENTERLINE COORDINATES		
POINT	NORTHING	EASTING
1	595,054.61	3,777,611.10
2	595,240.08	3,777,807.13
3	595,334.59	3,777,823.09
4	595,493.60	3,777,782.35
5	595,594.86	3,777,827.20
6	595,635.38	3,777,873.33
7	595,839.43	3,777,858.98
8	596,031.85	3,778,046.13
9	596,044.70	3,778,204.61
10	595,800.74	3,778,426.55
11	595,538.79	3,778,396.69
12	595,396.98	3,778,307.87
13	595,119.76	3,778,431.74
14	594,992.04	3,778,416.85
15	594,925.79	3,778,350.83
16	594,903.02	3,778,276.76
17	594,959.42	3,778,127.97
18	594,819.78	3,778,097.73
19	594,777.02	3,778,055.90
20	594,826.28	3,777,950.37
21	594,865.56	3,777,933.60


ESTIMATED QUANTITIES		
MCA	VOLUME (CY)	AREA (ACRES)
MCA 3	94,910	15

US HWY 90

COMMUNICATION LINES

MCBA3

DPC

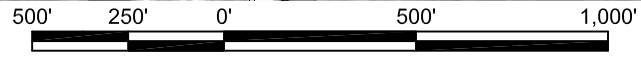

NOTES:
1. MCA 3 IS UNCONFINED.

MCA 4 ECD CENTERLINE COORDINATES		
POINT	NORTHING	EASTING
1	601,247.71	3,791,292.37
2	601,533.47	3,791,356.29
3	601,623.12	3,791,540.07
4	601,781.65	3,791,742.21
5	601,996.85	3,791,730.44
6	602,183.37	3,791,840.69
7	602,163.70	3,791,959.88
8	602,105.83	3,792,036.65
9	602,055.47	3,792,212.11
10	602,079.53	3,792,403.60
11	602,193.68	3,792,706.62
12	602,144.40	3,792,849.95
13	602,067.48	3,792,937.85
14	601,921.03	3,792,987.74
15	601,783.62	3,792,989.19
16	601,637.07	3,793,046.02
17	601,485.42	3,793,213.79
18	601,204.28	3,793,375.36
19	600,214.21	3,793,158.22
20	599,966.72	3,793,144.12
21	599,915.50	3,793,097.67
22	599,900.27	3,792,857.90
23	599,961.21	3,792,786.70
24	600,115.51	3,792,783.48
25	600,763.88	3,792,181.13
26	601,019.93	3,791,825.51
27	601,179.27	3,791,356.57


ESTIMATED QUANTITIES		
MCA	VOLUME (CY)	AREA (ACRES)
MCA 4	223,853	61
ECD		
	VOLUME (CY)	LENGTH (LN. FT.)
MCA 4	34,640	7,102
ACM		
	AREA (SY)	LENGTH (LN. FT.)
MCA 4	12,440	3,731

ECD

DPC

ARMORED ECD

ECDBA

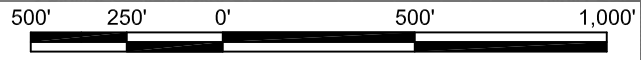

- NOTES:
- NO EQUIPMENT SHALL BE ALLOWED TO CROSS THE ARTICULATED CONCRETE MATS.
 - DREDGE PIPELINE SHALL NOT BE PLACED DIRECTLY ON ARTICULATED CONCRETE MATS.
 - DECANTED WATER FROM THE MCA 4 SHALL BE DISCHARGED INTO THE ADJACENT MARSH NOURISHMENT AREAS.
 - GEOTEXTILE REINFORCEMENT SHALL BE PLACED AT THE BASE OF THE SHORELINE ECD OF MCA 4 AND BENEATH ALL ACMS.

COASTAL PROTECTION AND
RESTORATION AUTHORITY
150 TERRACE AVENUE
BATON ROUGE, LOUISIANA 70802

MARSH CREATION
AREAS 3 & 4 PLAN VIEW

NEW ORLEANS LANDBRIDGE
SHORELINE STABILIZATION &
MARSH CREATION

DESIGNED BY: GREG MATTISON, P.E. - 0042397

APPROVED BY: SHANNON HAYNES, P.E. - 0030552

STATE PROJECT NUMBER: PO-0169

DRAWN BY: SHANE FAUST

DATE: OCTOBER 2018

SHEET 6 OF 31

SOIL BORING COORDINATES

POINT	NORTHING	EASTING
B-1	608,845.00	3,779,541.00
B-2	608,270.00	3,778,170.00
B-3	608,081.00	3,779,456.00
B-4	602,294.00	3,787,979.00
B-5	601,458.00	3,788,752.00
B-6	600,622.00	3,789,411.00
B-7	606,513.00	3,783,587.00
B-8	604,802.00	3,783,260.00
B-9	607,836.00	3,785,708.00
B-10	605,056.00	3,786,442.00
B-11	603,025.00	3,785,971.00
B-17	601,597.00	3,792,182.00
B-18	599,857.00	3,792,698.00
B-19	595,460.00	3,778,113.00
B-20	595,459.00	3,779,694.00

CPT COORDINATES

POINT	NORTHING	EASTING
C-1	607,736.00	3,782,769.00
C-2	607,039.00	3,783,159.00
C-3	605,814.00	3,783,274.00
C-4	604,802.00	3,783,260.00
C-5	604,432.00	3,782,868.00
C-6	603,699.00	3,782,502.00
C-7	607,051.00	3,785,539.00
C-8	606,805.00	3,786,683.00
C-9	605,777.00	3,786,685.00
C-10	605,056.00	3,786,442.00
C-11	604,832.00	3,785,822.00
C-12	603,932.00	3,786,290.00
C-13	603,025.00	3,785,971.00
C-14	602,284.00	3,791,077.00
C-15	602,409.00	3,793,703.00
C-16	601,225.00	3,791,302.00
C-17	601,311.00	3,793,410.00
C-18	600,602.00	3,792,094.00
C-19	600,467.00	3,793,197.00
C-20	599,857.00	3,792,698.00



NEW ORLEANS LANDBRIDGE SHORELINE STABILIZATION & MARSH CREATION		DESIGN DATA COLLECTION LAYOUT		COASTAL PROTECTION AND RESTORATION AUTHORITY 150 TERRACE AVENUE BATON ROUGE, LOUISIANA 70802							
STATE PROJECT NUMBER: PO-0169		DESIGNED BY: GREG MATTSON, P.E. - 0042397									
DRAWN BY: SHANE FAUST		APPROVED BY: SHANNON HAYNES, P.E. - 0030552									
DATE: OCTOBER 2018											
SHEET 7 OF 31											







SETTLEMENT PLATE COORDINATES		
	NORTHING	EASTING
SP-1	545,341.01	2,505,348.46
SP-2	544,235.33	2,505,615.19
SP-3	540,997.78	2,511,279.07
SP-4	539,875.57	2,511,546.33
SP-5	534,868.60	2,497,285.04


INSTRUMENTED SETTLEMENT PLATE COORDINATES		
	NORTHING	EASTING
ISP-1	545,711.31	2,502,897.20
ISP-2	544,222.58	2,502,995.34
ISP-3	543,090.05	2,502,464.88


GRADE STAKES	
MCA	NUMBER IN EACH AREA
1	14
2	9
3	6
4	6

COASTAL PROTECTION AND RESTORATION AUTHORITY 150 TERRACE AVENUE BATON ROUGE, LOUISIANA 70802		DATE	REV.	DESCRIPTION	BY
CONSTRUCTION SURVEY LAYOUT					
NEW ORLEANS LANDBRIDGE SHORELINE STABILIZATION & MARSH CREATION		STATE PROJECT NUMBER: PO-0169			
		DESIGNED BY: GREG MATTISON, P.E. - 0042397			
		DRAWN BY: SHANE FAUST			
		APPROVED BY: SHANNON HAYNES, P.E. - 0030552			
DATE: OCTOBER 2018					
SHEET 8 OF 31					

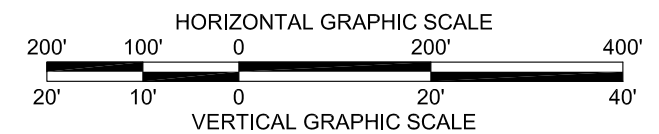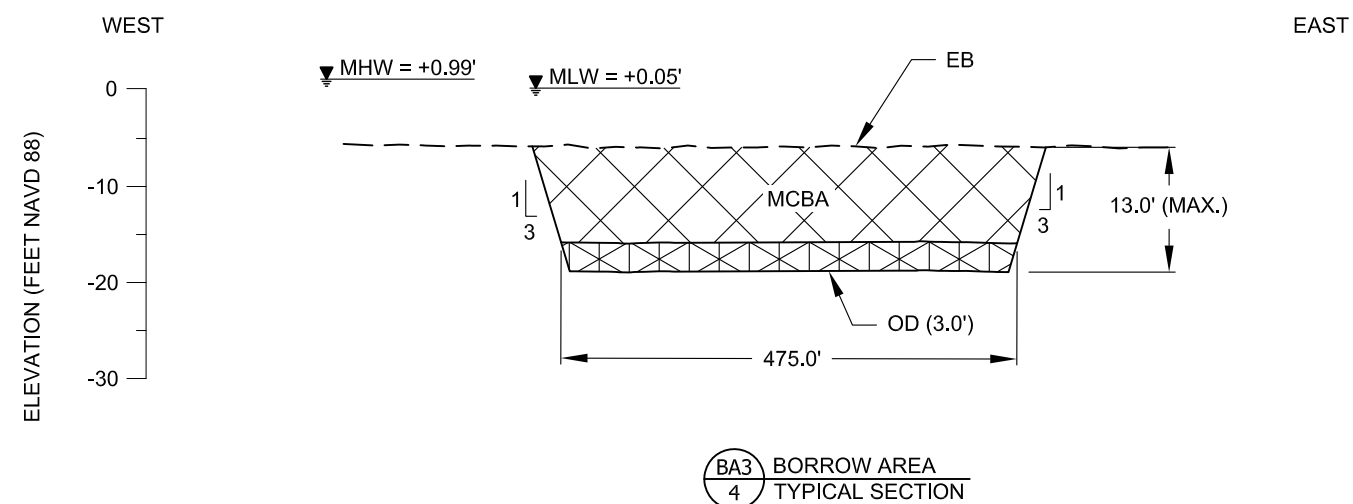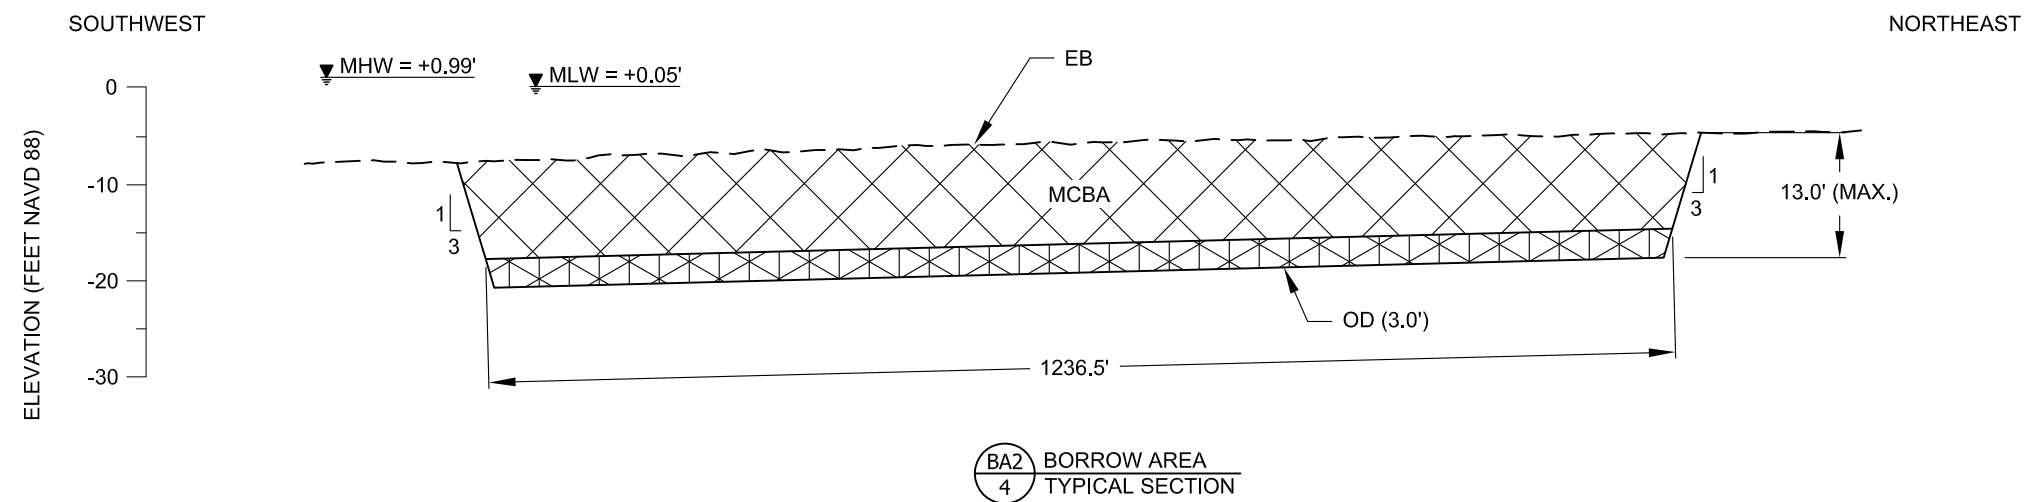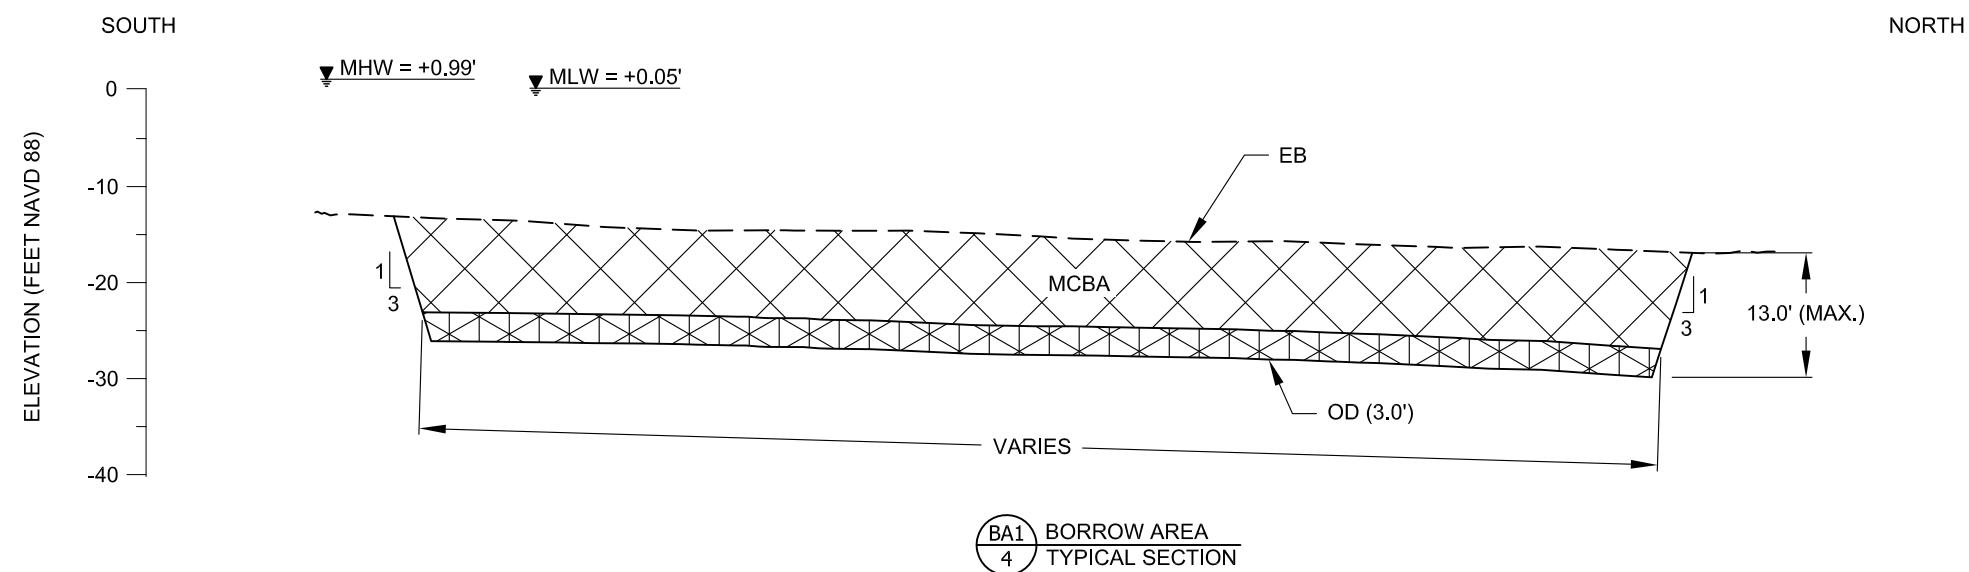


NEW ORLEANS LANDBRIDGE SHORELINE STABILIZATION & MARSH CREATION PROJECT	BORROW AREA TYPICAL SECTIONS	COASTAL PROTECTION AND RESTORATION AUTHORITY 150 TERRACE AVENUE BATON ROUGE, LOUISIANA 70802						
		STATE PROJECT NUMBER: PO-0169	DESIGNED BY: GREG MATSON, P.E. - 0042397					
		DRAWN BY: SHANE FAUST	APPROVED BY: SHANNON HAYNES, P.E. - 0030552					
DATE: OCTOBER 2018		REV.	DATE	DESCRIPTION	BY			
SHEET 9 OF 31								

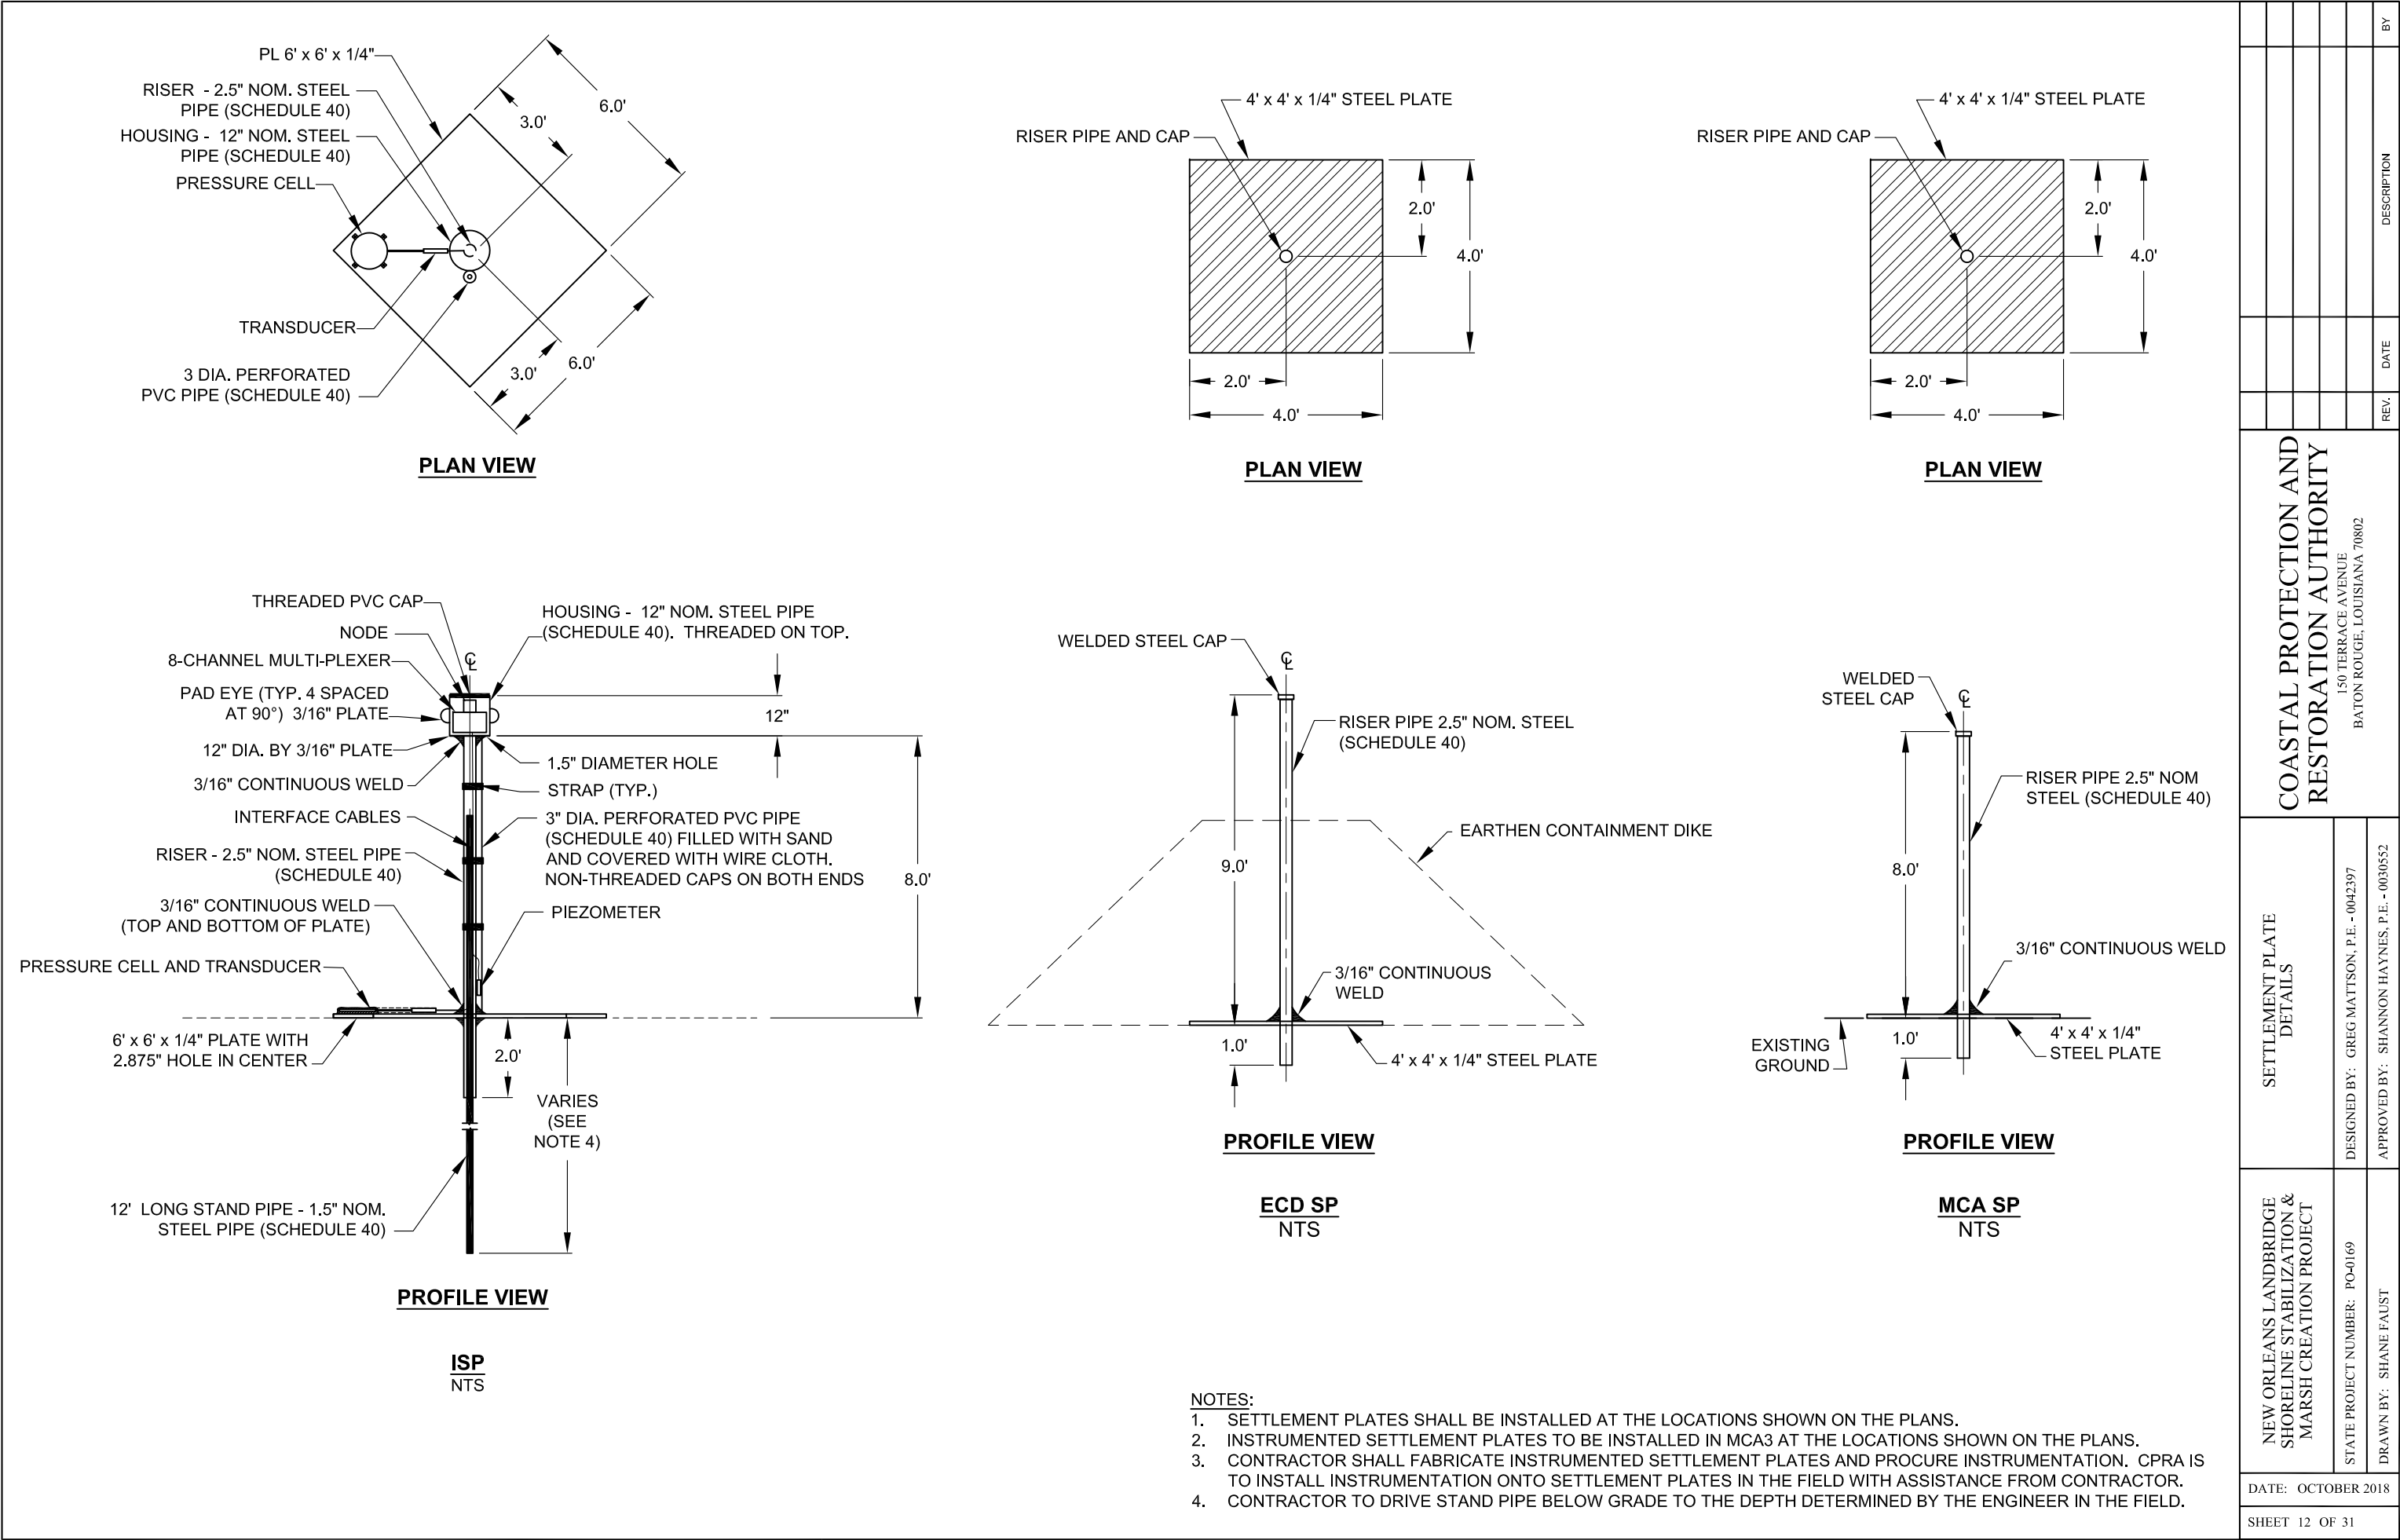

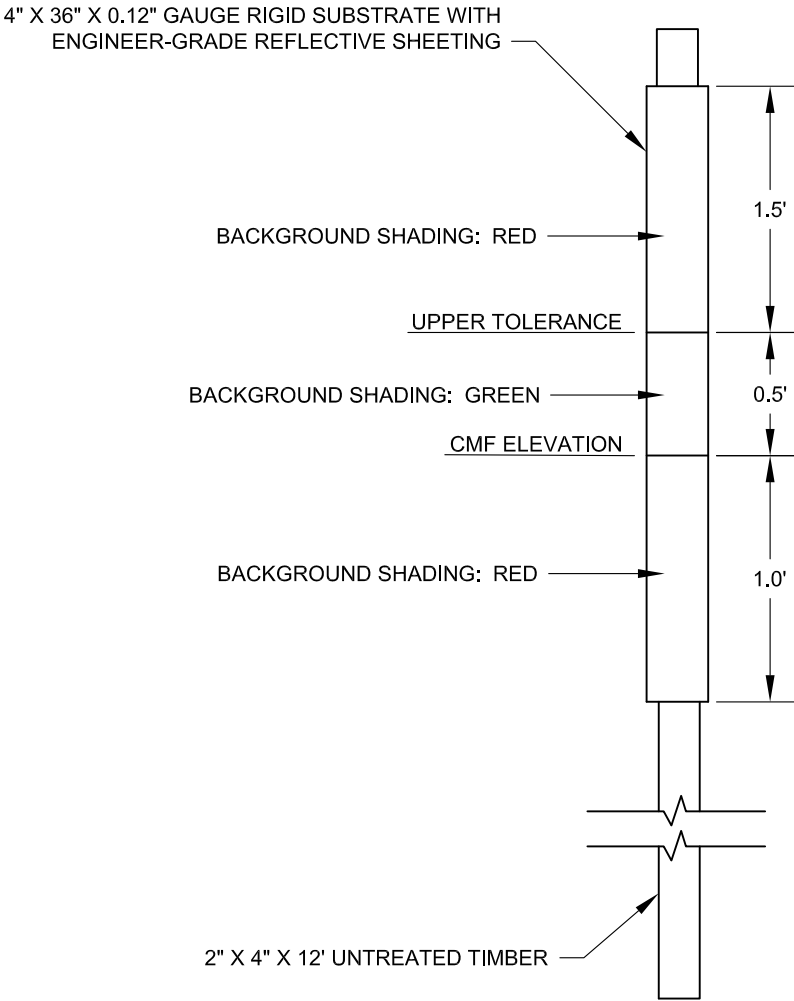









MCA1, 2 & 3 GRADE STAKE DETAIL
NTS

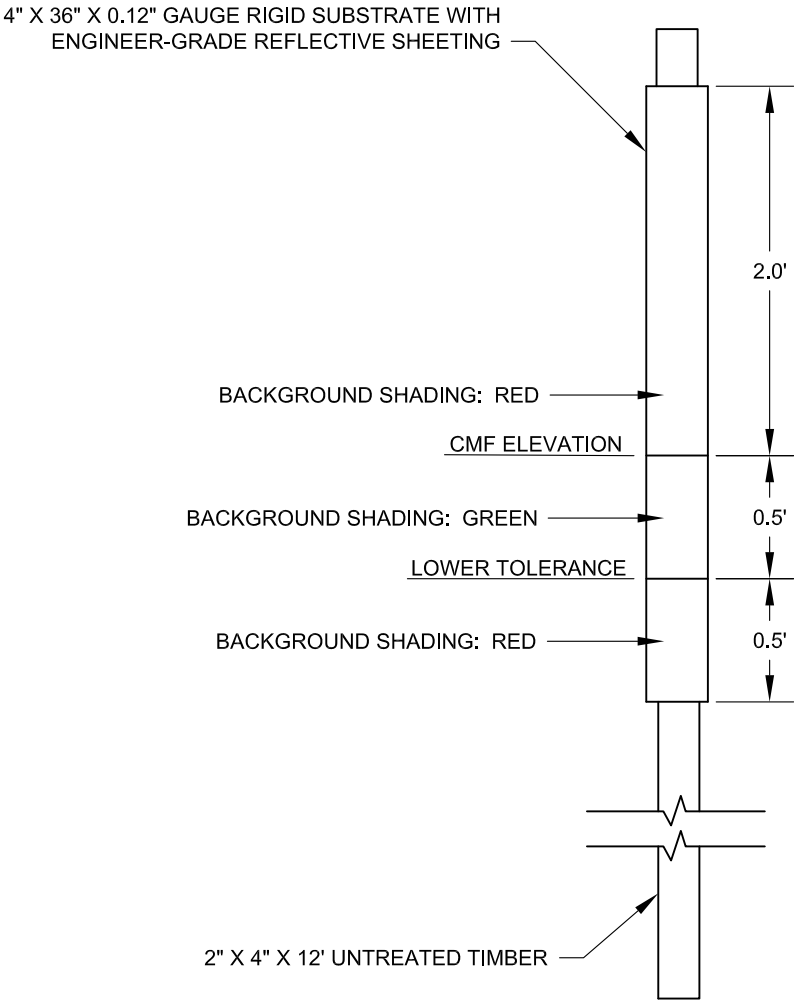









MCA4 GRADE STAKE DETAIL
NTS

GRADE STAKES	
MCA	CMF ELEVATION (NAVD88)
1	+2.0
2	+2.0
3	+2.0
4	+2.0









NEW ORLEANS LANDBRIDGE SHORELINE STABILIZATION & MARSH CREATION PROJECT		STATE PROJECT NUMBER: PO-0169	
		DRAWN BY: SHANE FAUST	
		DATE: OCTOBER 2018	
		SHEET 13 OF 31	
GRADE STAKE DETAILS		DESIGNED BY: GREG MATTISON, P.E. - 0042397	
		APPROVED BY: SHANNON HAYNES, P.E. - 0030552	
		COASTAL PROTECTION AND RESTORATION AUTHORITY 150 TERRACE AVENUE BATON ROUGE, LOUISIANA 70802	
		REV.	DATE
			DESCRIPTION
			BY

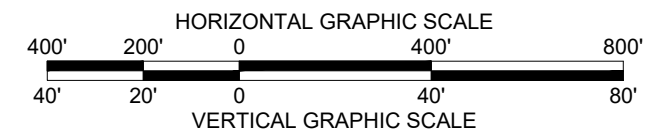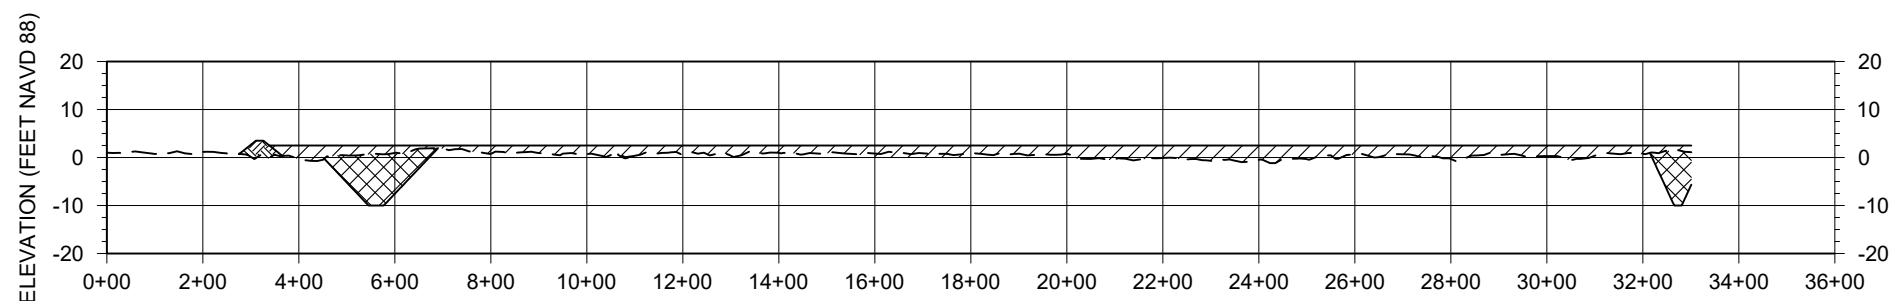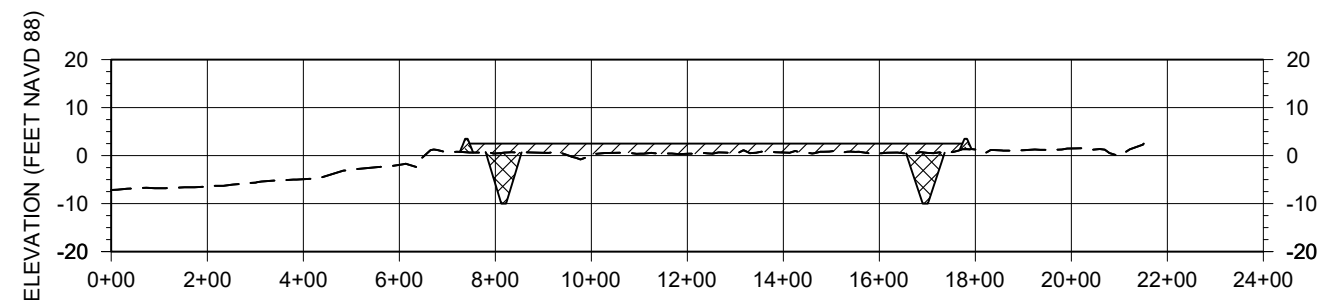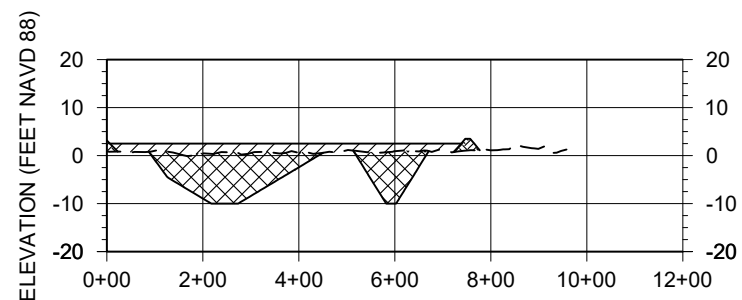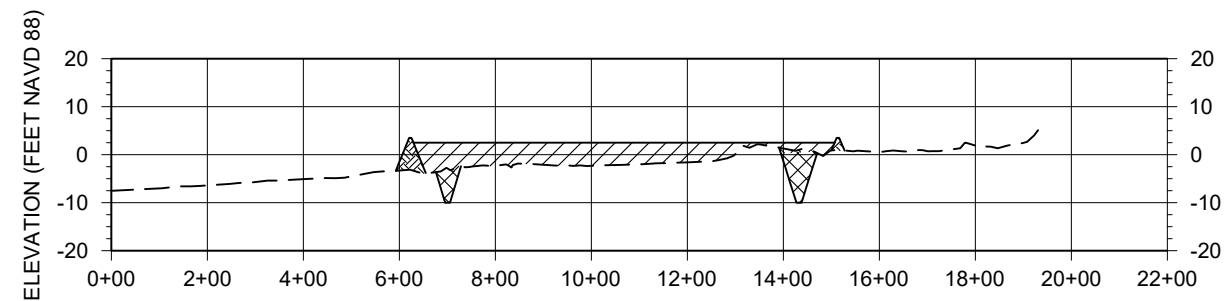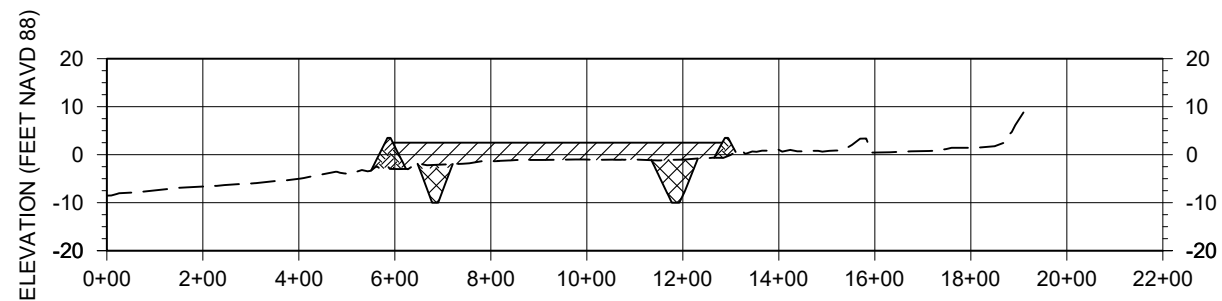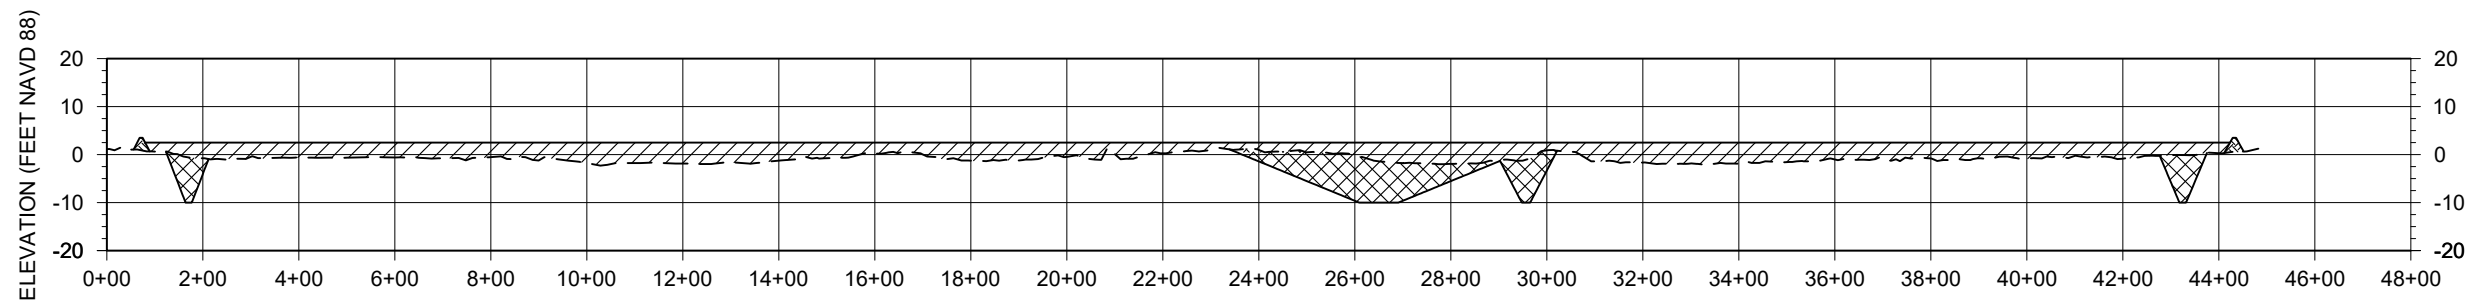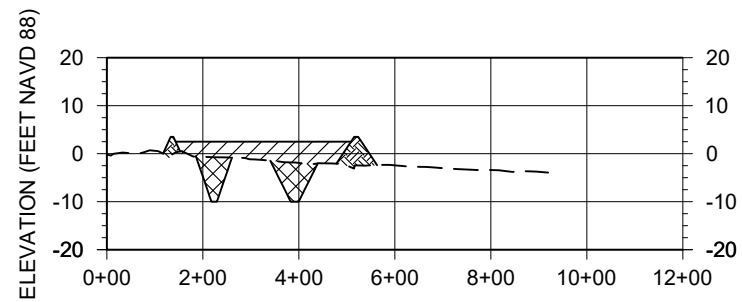










NEW ORLEANS LANDBRIDGE SHORELINE STABILIZATION & MARSH CREATION PROJECT		MARSH CREATION AREA SECTIONS		COASTAL PROTECTION AND RESTORATION AUTHORITY 150 TERRACE AVENUE BATON ROUGE, LOUISIANA 70802								
STATE PROJECT NUMBER: PO-0169		DESIGNED BY: GREG MATTISON, P.E. - 0042397										
DRAWN BY: SHANE FAUST		APPROVED BY: SHANNON HAYNES, P.E. - 0030552										
DATE: OCTOBER 2018												
SHEET 14 OF 31												

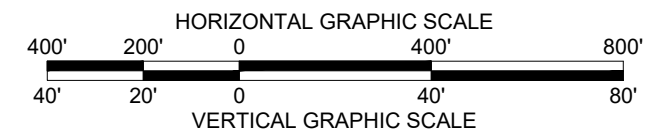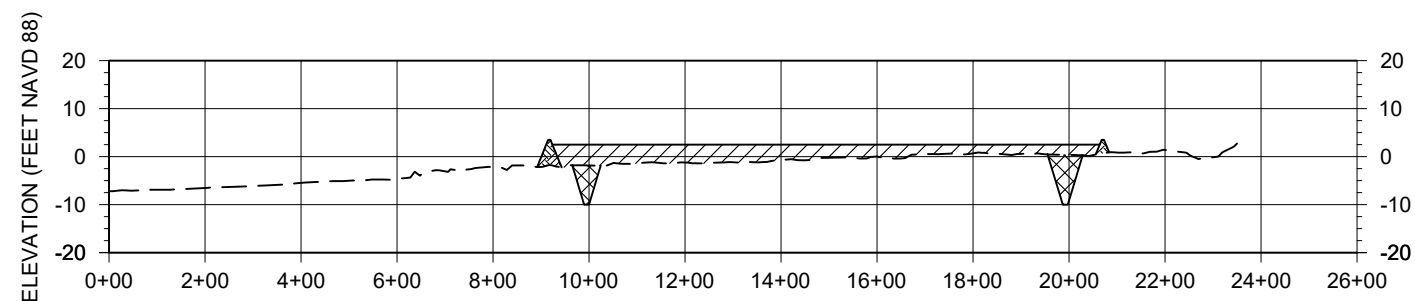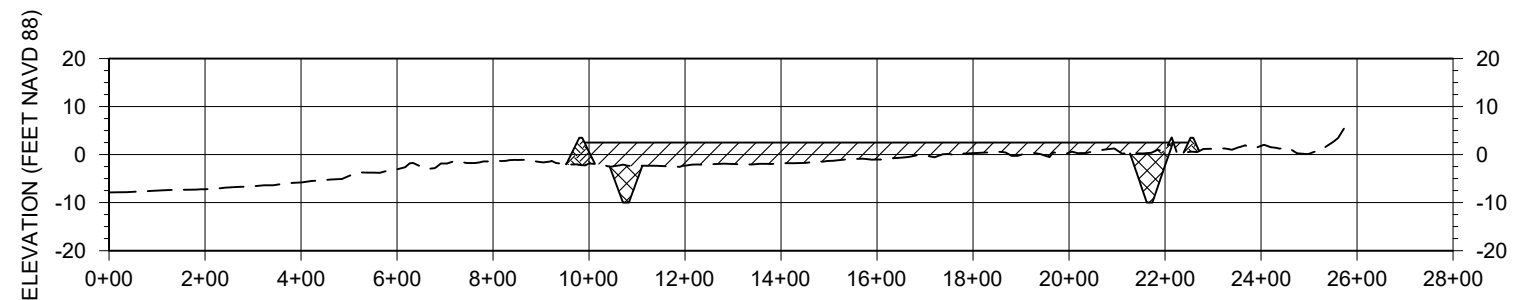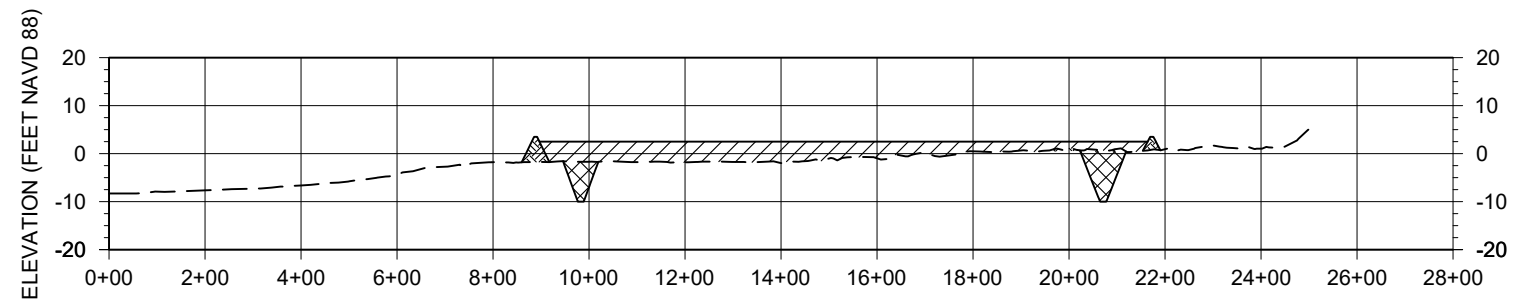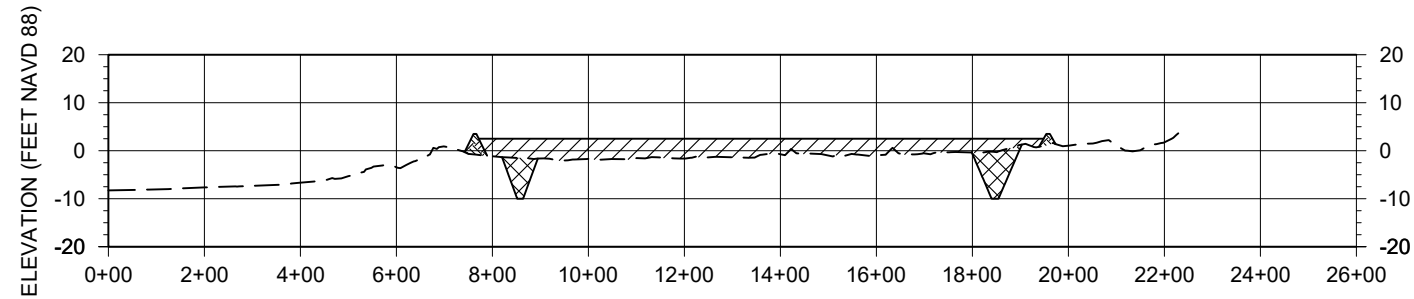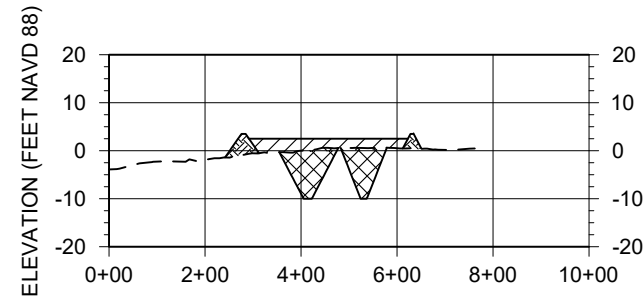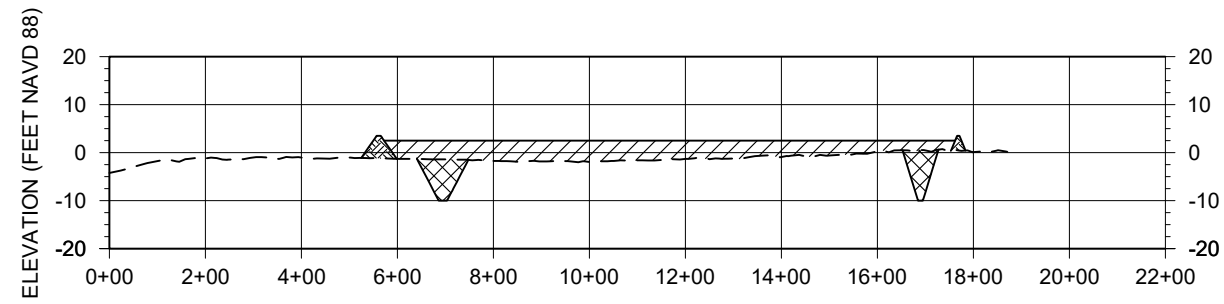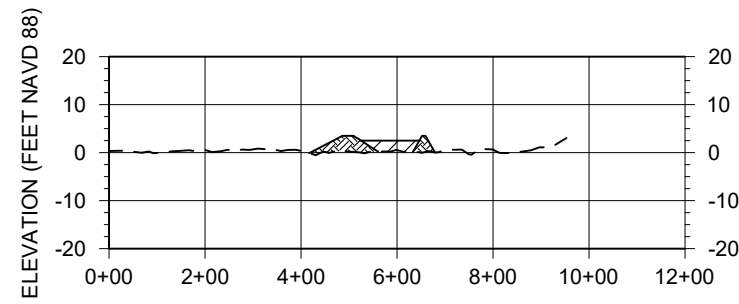











NEW ORLEANS LANDBRIDGE SHORELINE STABILIZATION & MARSH CREATION PROJECT		MARSH CREATION AREA SECTIONS	COASTAL PROTECTION AND RESTORATION AUTHORITY 150 TERRACE A VENUE BATON ROUGE, LOUISIANA 70802				
STATE PROJECT NUMBER: PO-0169							
DRAWN BY: SHANE FAUST							
DATE: OCTOBER 2018			DESIGNED BY: GREG MATTISON, P.E. - 0042397				
			APPROVED BY: SHANNON HAYNES, P.E. - 0030552				
SHEET 15 OF 31			REV.	DATE	DESCRIPTION		BY

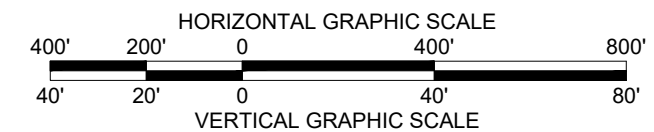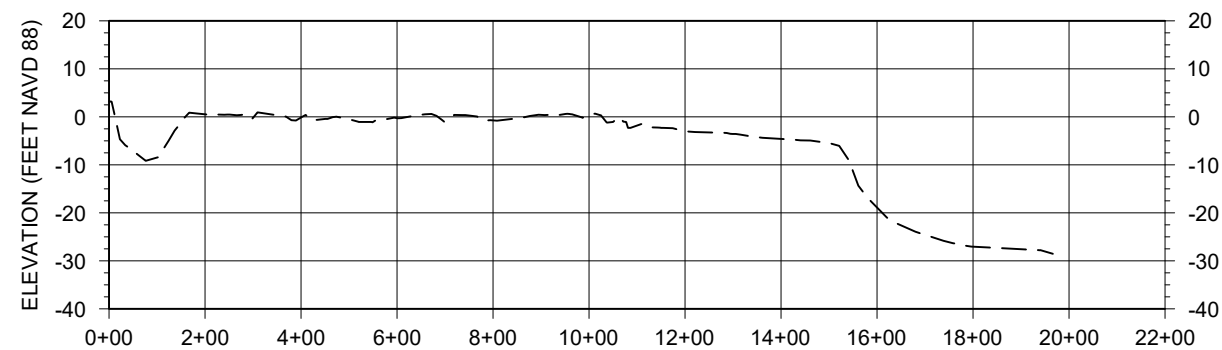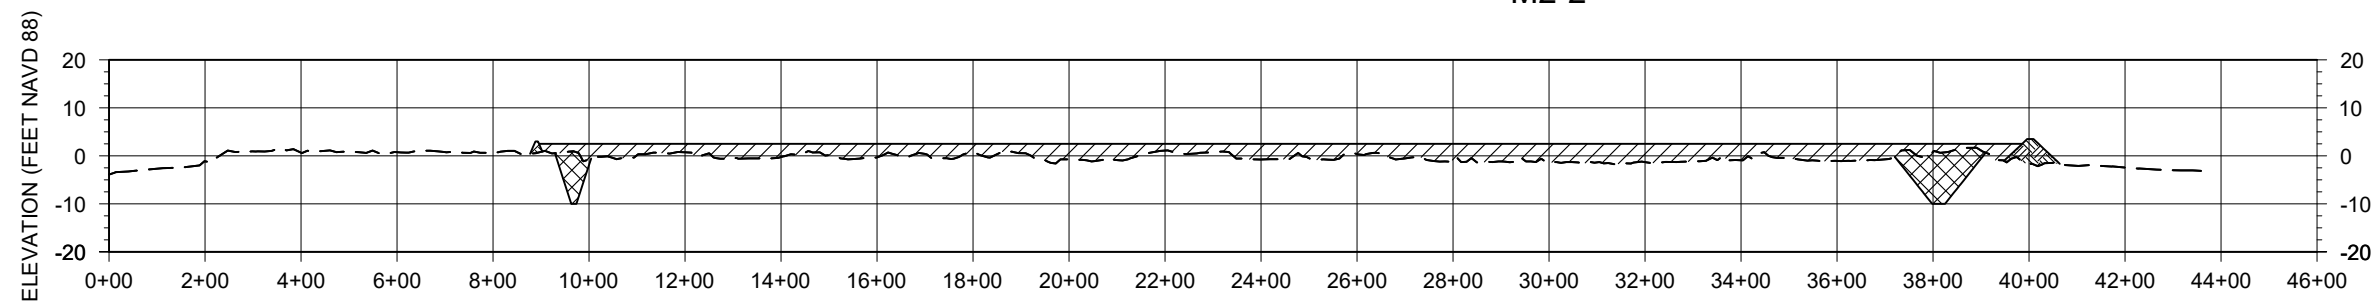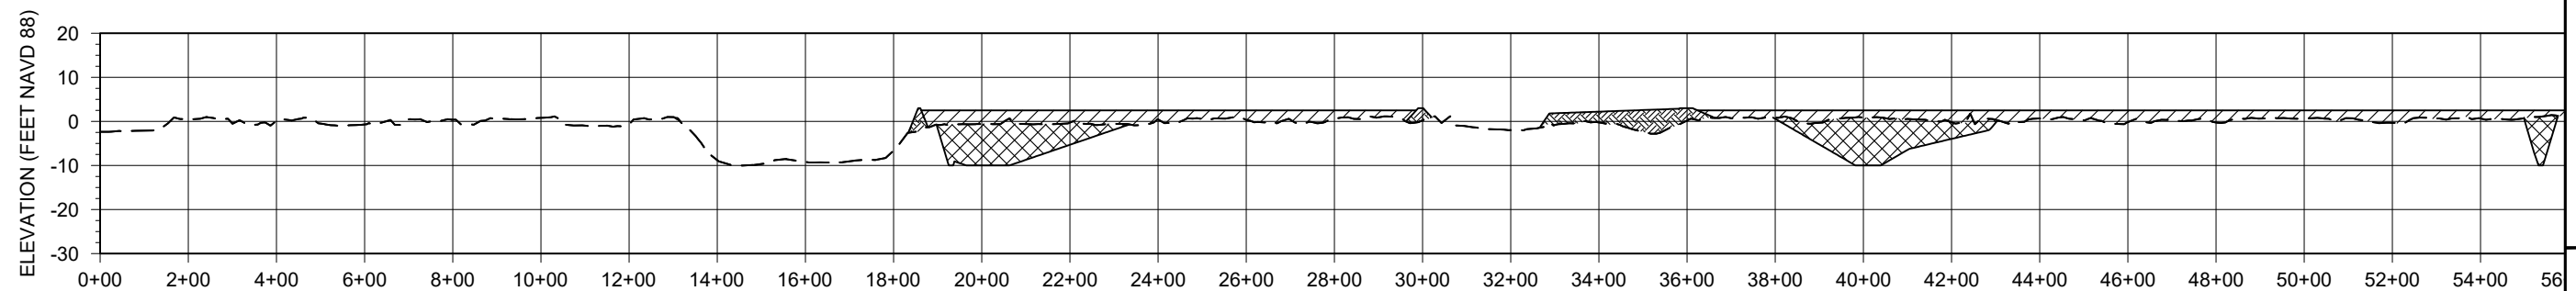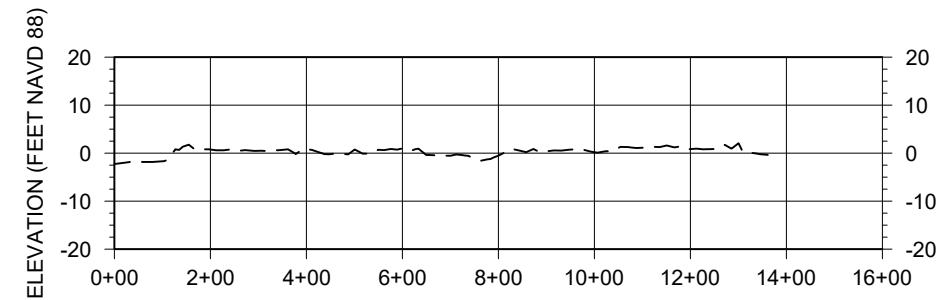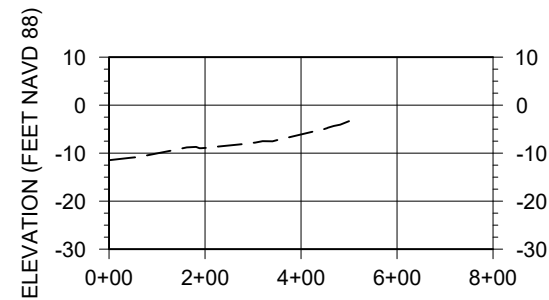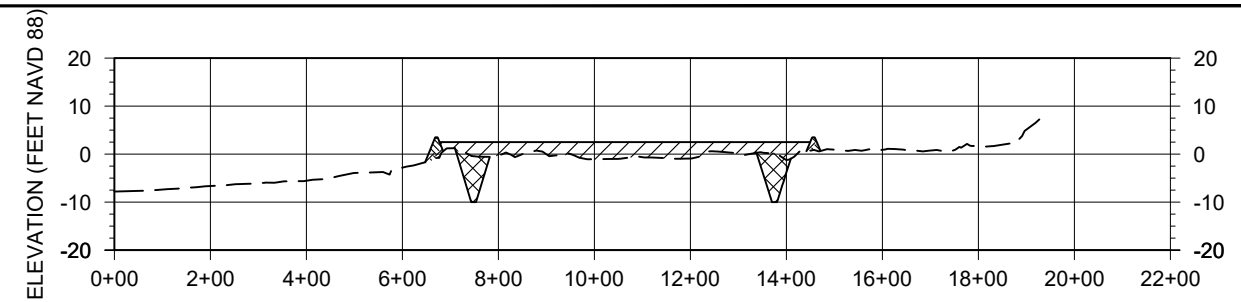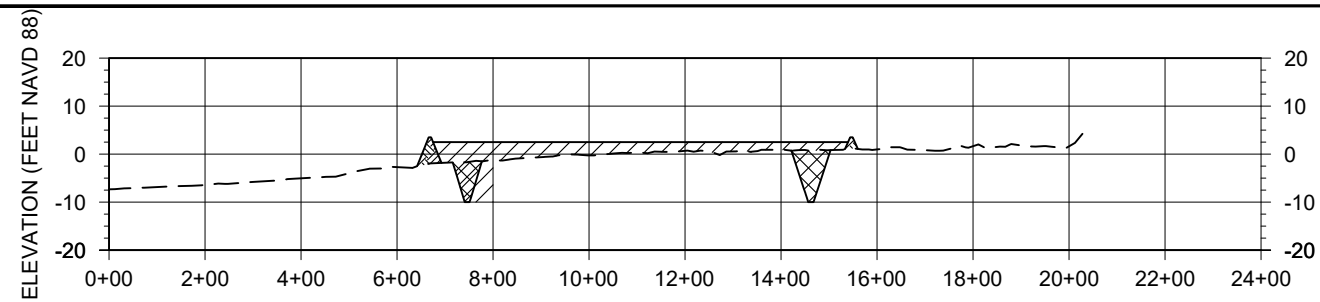


NEW ORLEANS LANDBRIDGE SHORELINE STABILIZATION & MARSH CREATION PROJECT		MARSH CREATION AREA SECTIONS	COASTAL PROTECTION AND RESTORATION AUTHORITY 150 TERRACE A VENUE BATON ROUGE, LOUISIANA 70802			
STATE PROJECT NUMBER: PO-0169	DESIGNED BY: GREG MATTISON, P.E. - 0042397					
DRAWN BY: SHANE FAUST	APPROVED BY: SHANNON HAYNES, P.E. - 0030552					
DATE: OCTOBER 2018				REV.	DATE	DESCRIPTION
SHEET 16 OF 31						BY

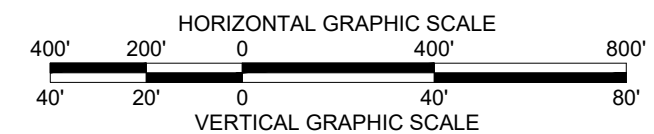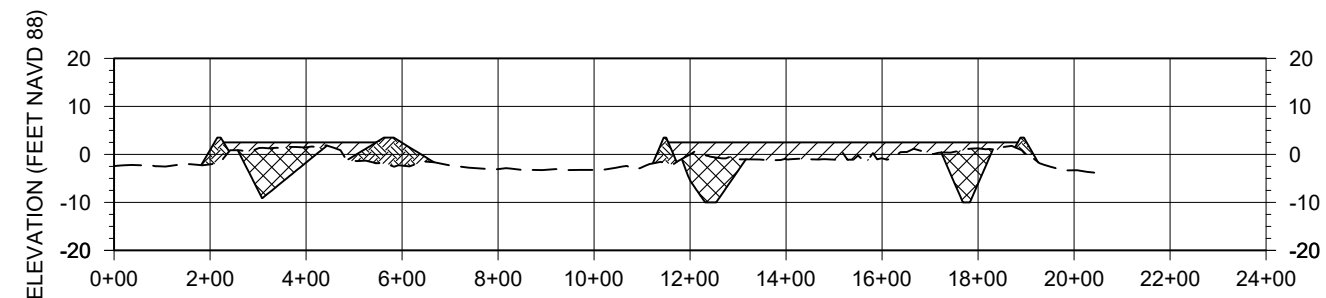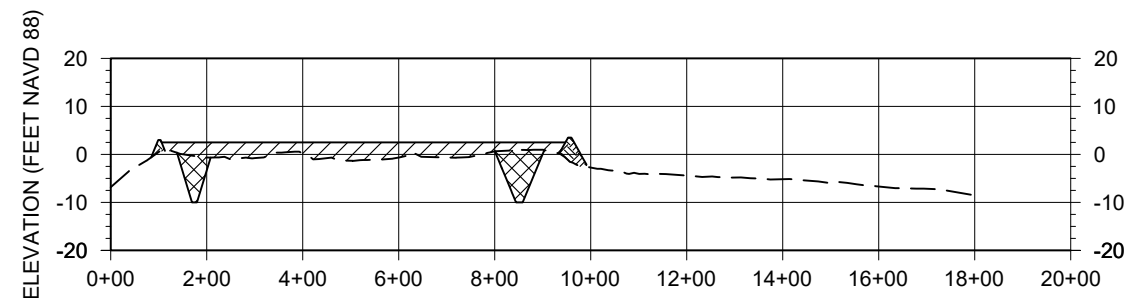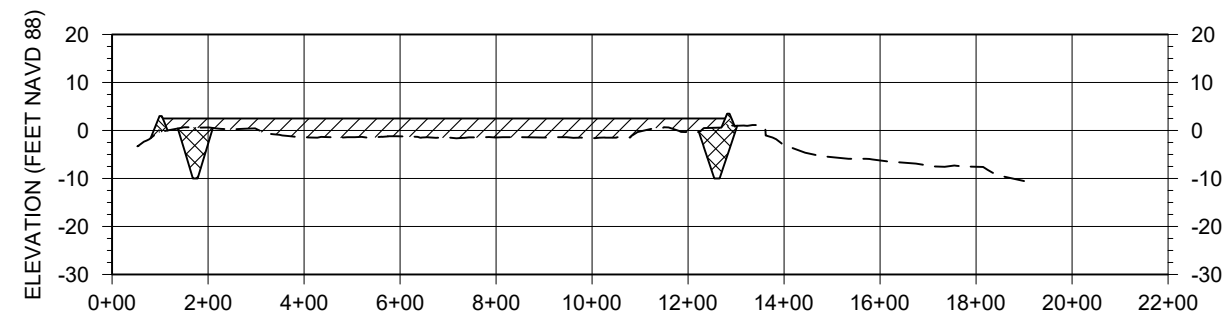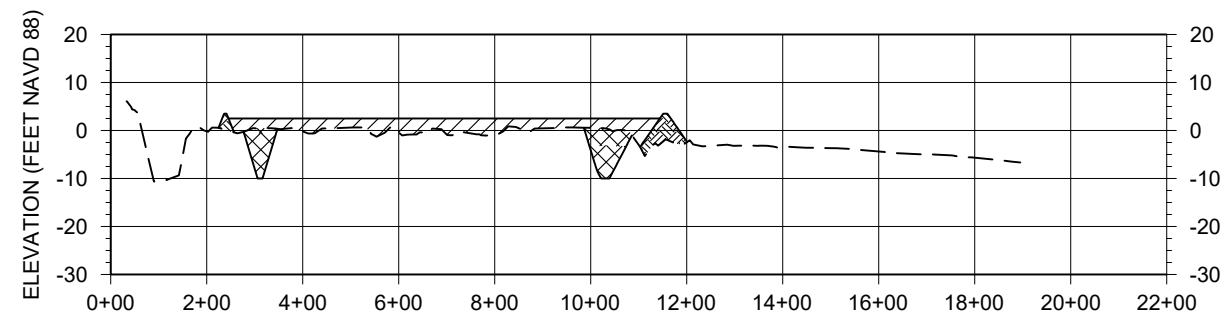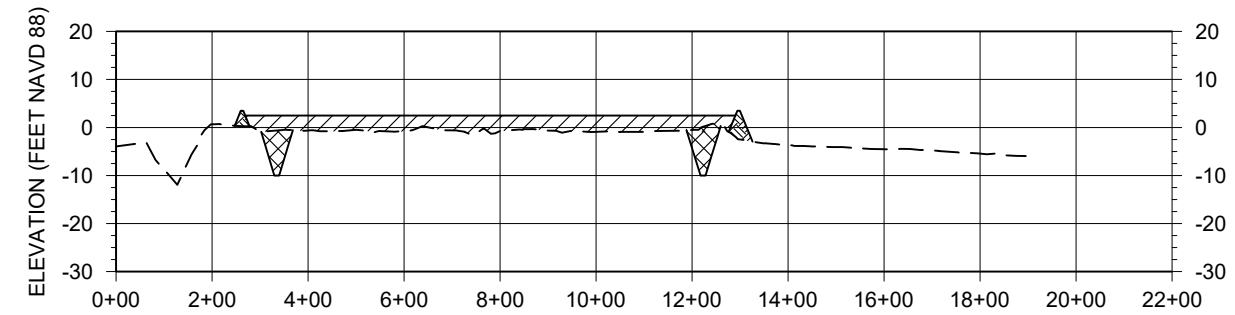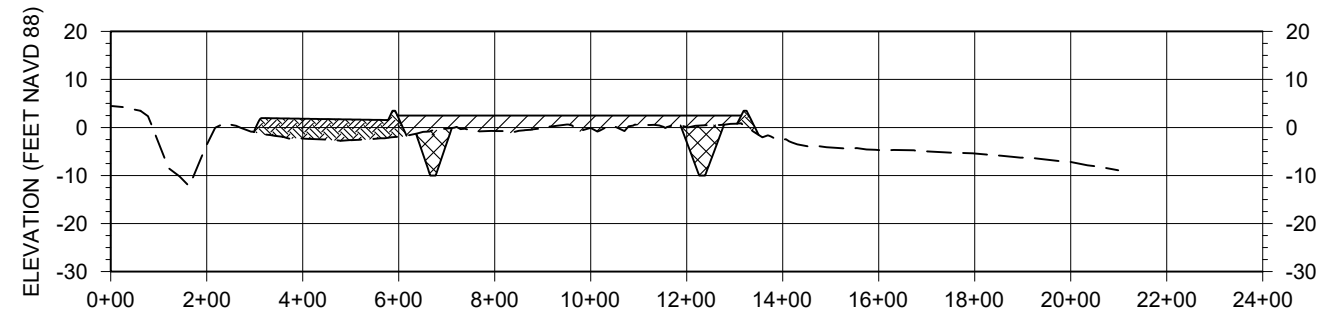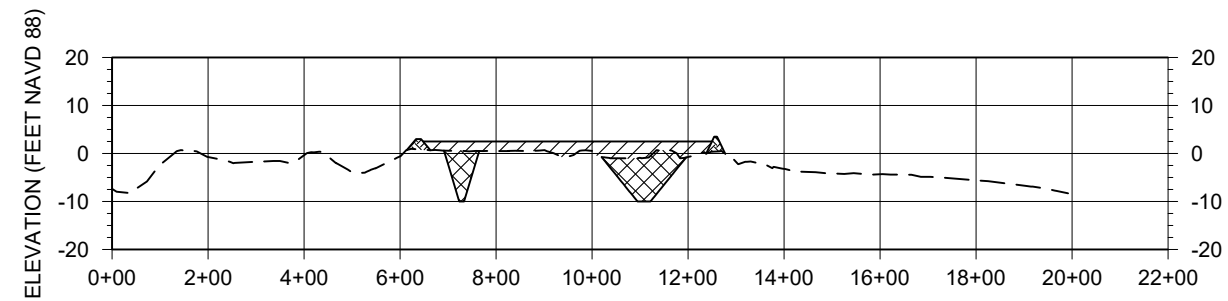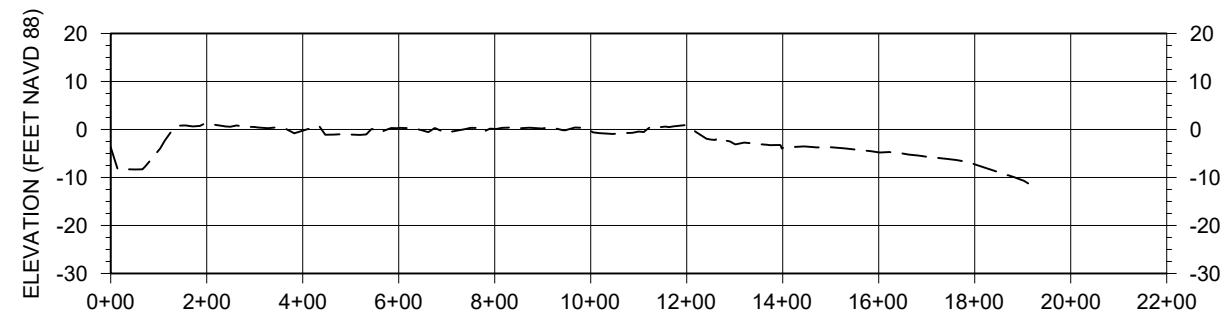


DATE: OCTOBER 2018											
SHEET 17 OF 31											
NEW ORLEANS LANDBRIDGE SHORELINE STABILIZATION & MARSH CREATION PROJECT		MARSH CREATION AREA SECTIONS		COASTAL PROTECTION AND RESTORATION AUTHORITY 150 TERRACE AVENUE BATON ROUGE, LOUISIANA 70802							
STATE PROJECT NUMBER: PO-0169		DESIGNED BY: GREG MATTISON, P.E. - 0042397									
DRAWN BY: SHANE FAUST		APPROVED BY: SHANNON HAYNES, P.E. - 0030552						REV.		DATE	
								DESCRIPTION		BY	

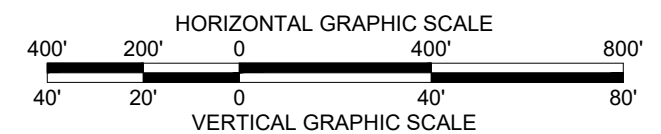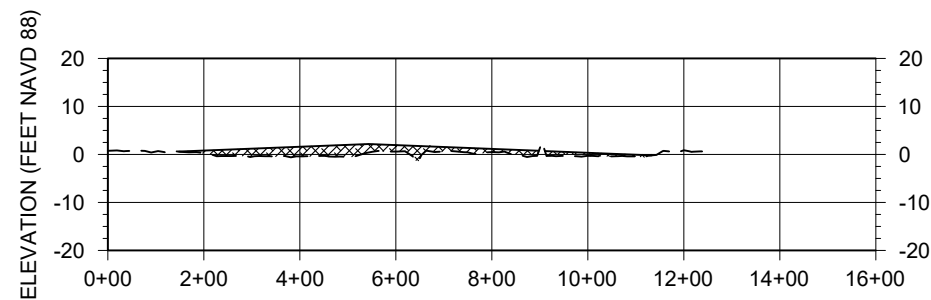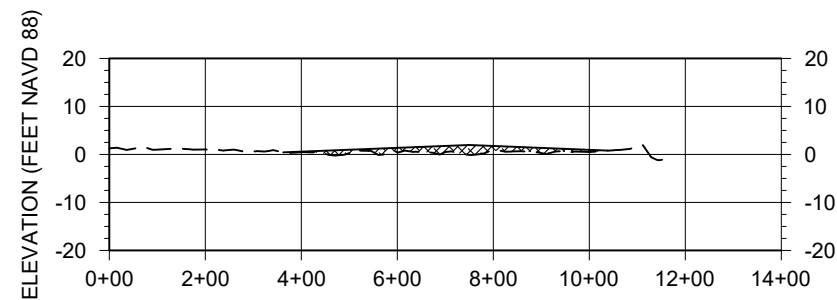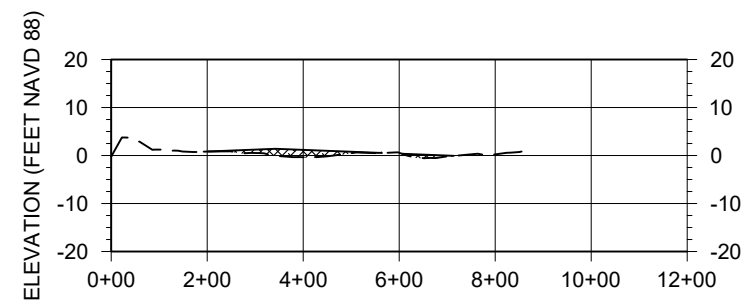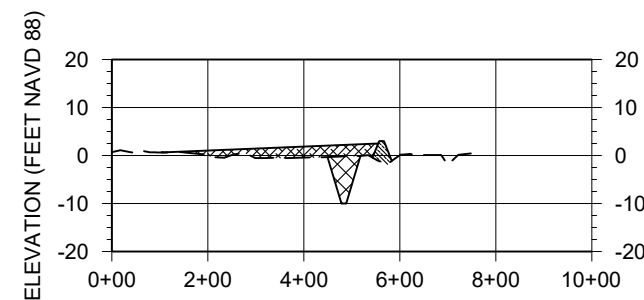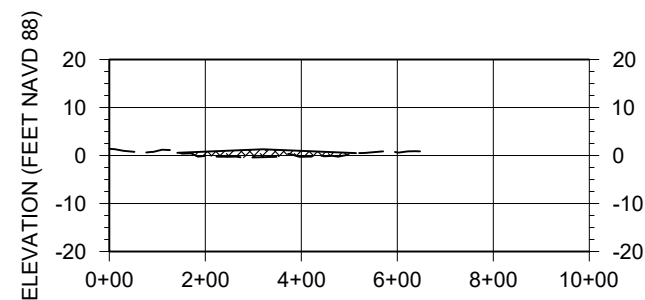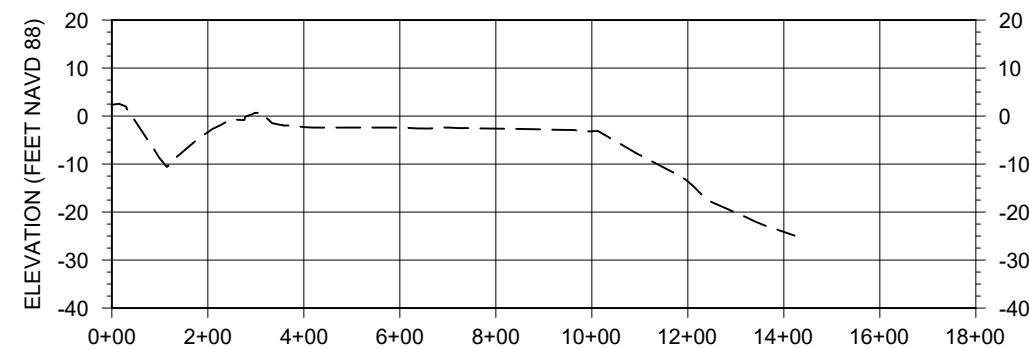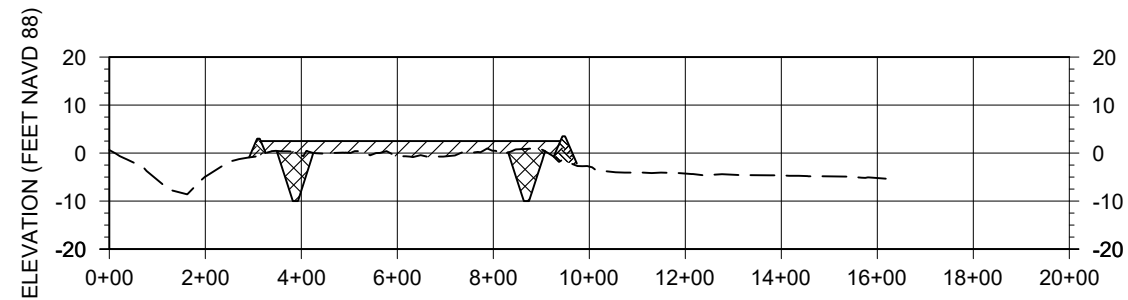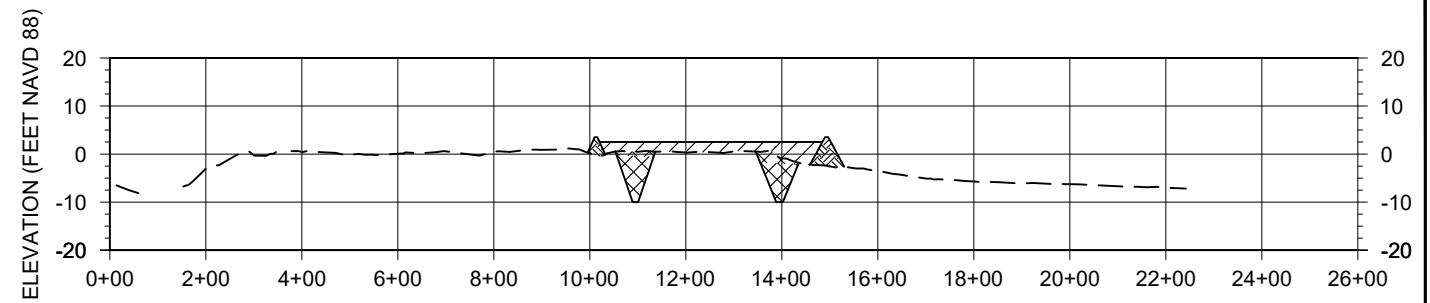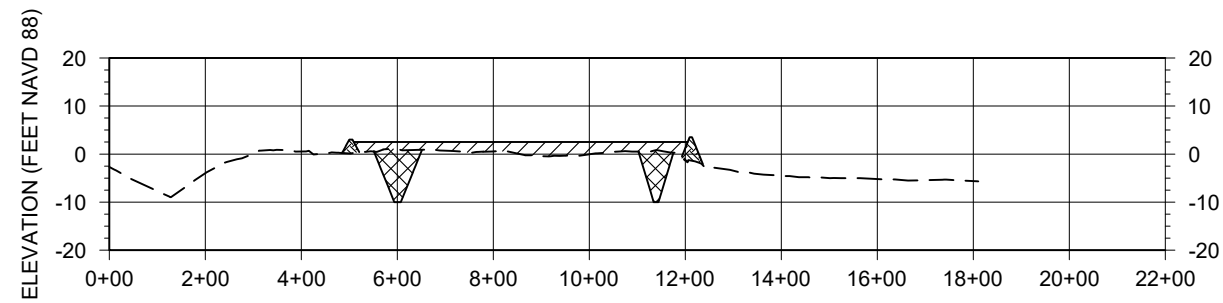


NEW ORLEANS LANDBRIDGE SHORELINE STABILIZATION & MARSH CREATION PROJECT		MARSH CREATION AREA SECTIONS		COASTAL PROTECTION AND RESTORATION AUTHORITY 150 TERRACE AVENUE BATON ROUGE, LOUISIANA 70802											
STATE PROJECT NUMBER: PO-0169		DESIGNED BY: GREG MATTISON, P.E. - 0042397													
DRAWN BY: SHANE FAUST		APPROVED BY: SHANNON HAYNES, P.E. - 0030552													
DATE: OCTOBER 2018												REV.	DATE	DESCRIPTION	BY
SHEET 18 OF 31															

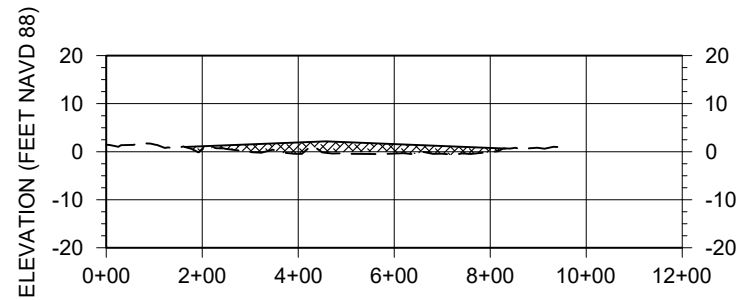


M3-6

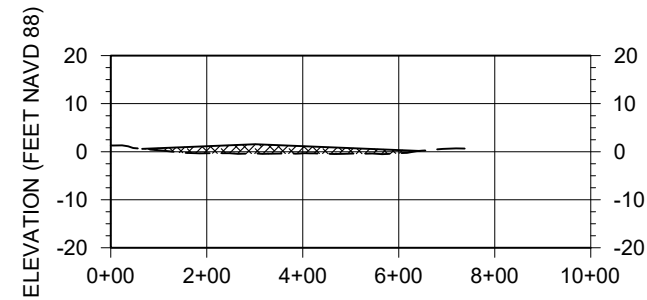


M3-7

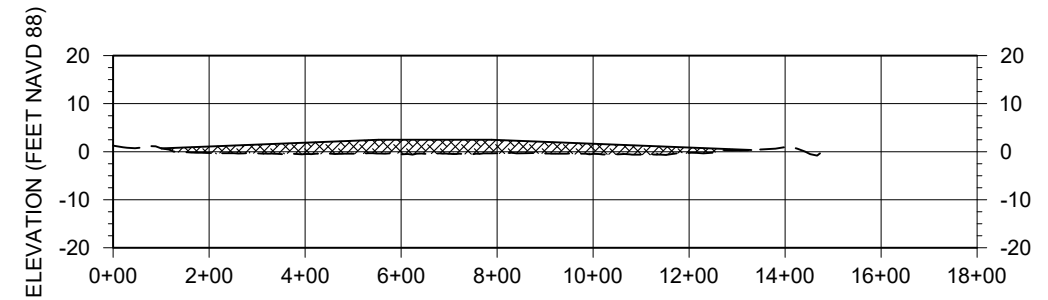


M3-8

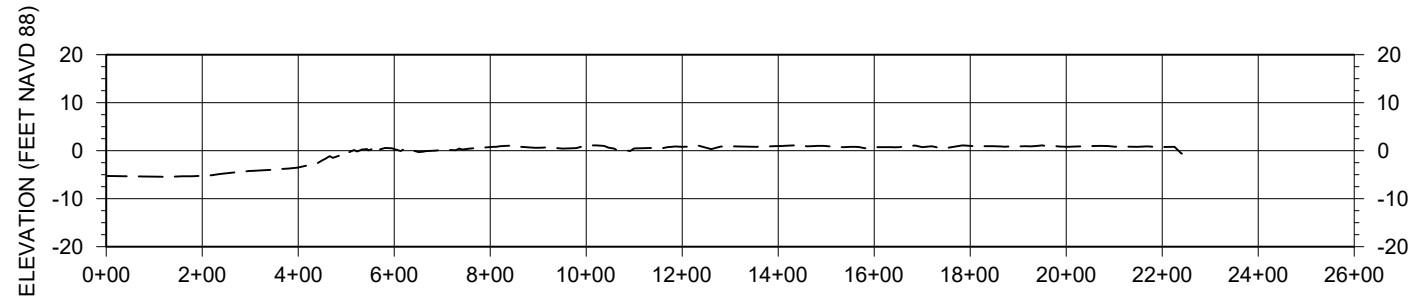


M4-1

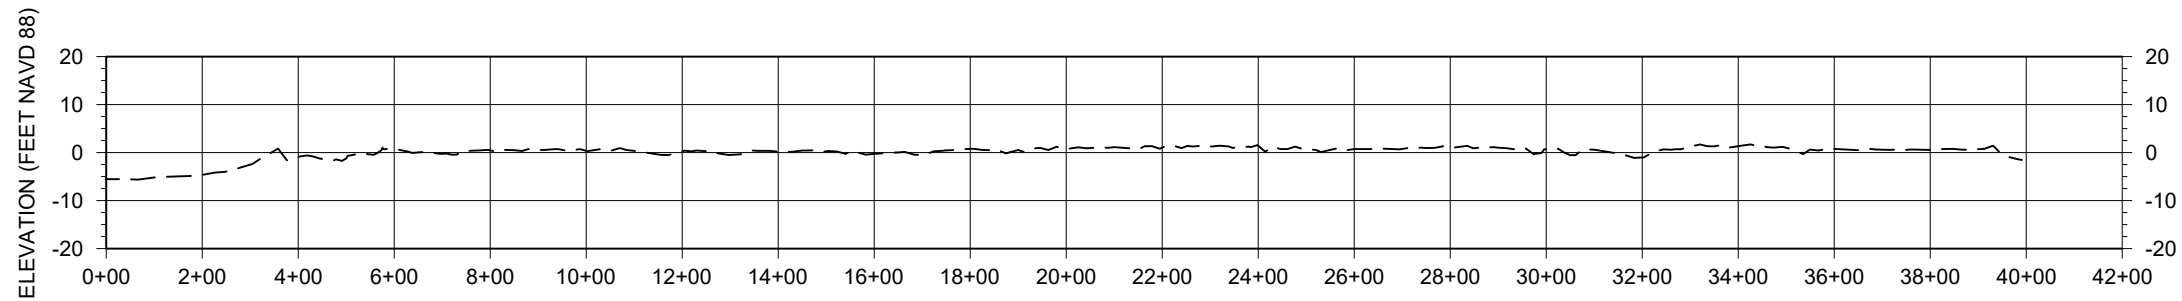







M4-2

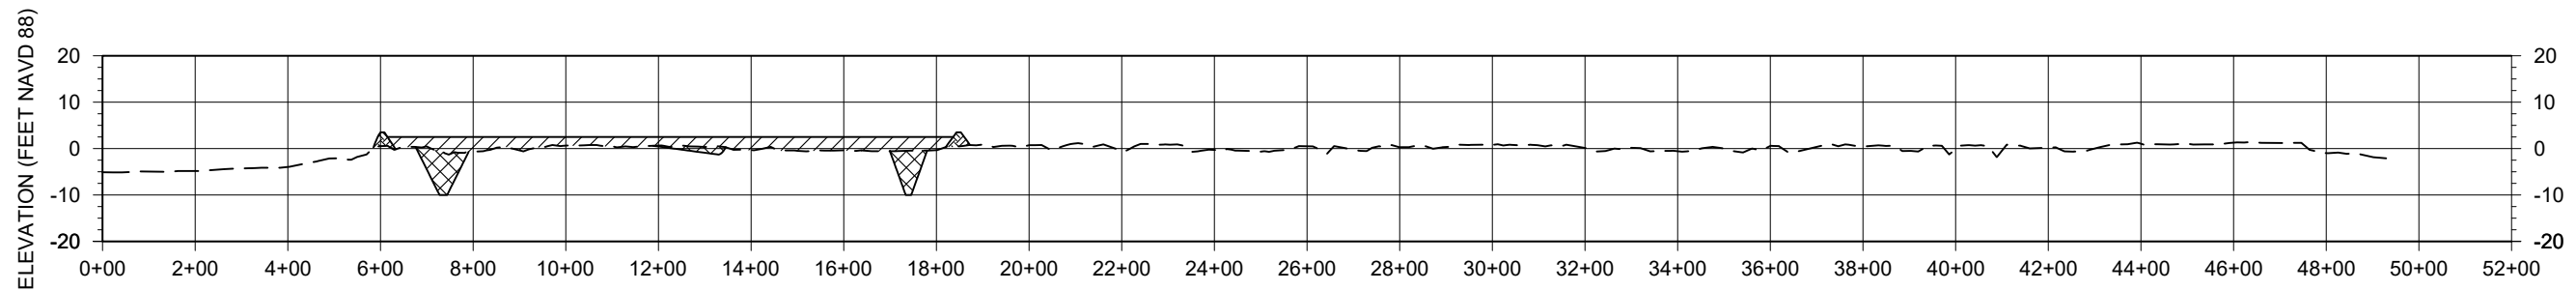







M4-3

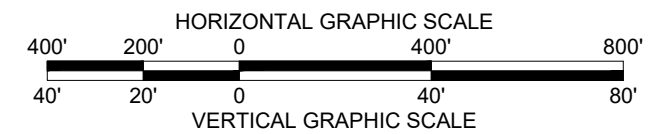






NEW ORLEANS LANDBRIDGE SHORELINE STABILIZATION & MARSH CREATION PROJECT		MARSH CREATION AREA SECTIONS	COASTAL PROTECTION AND RESTORATION AUTHORITY 150 TERRACE AVENUE BATON ROUGE, LOUISIANA 70802							
STATE PROJECT NUMBER: PO-0169							DESIGNED BY: GREG MATTSON, P.E. - 0042397			
DRAWN BY: SHANE FAUST							APPROVED BY: SHANNON HAYNES, P.E. -0030552			
DATE: OCTOBER 2018			REV.	DATE	DESCRIPTION	BY				
SHEET 19 OF 31										

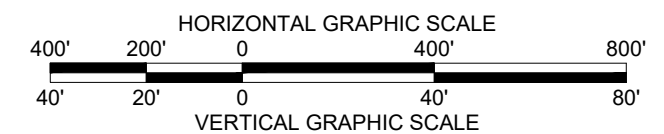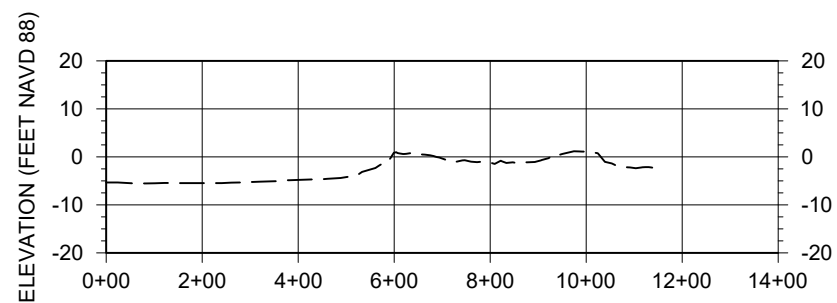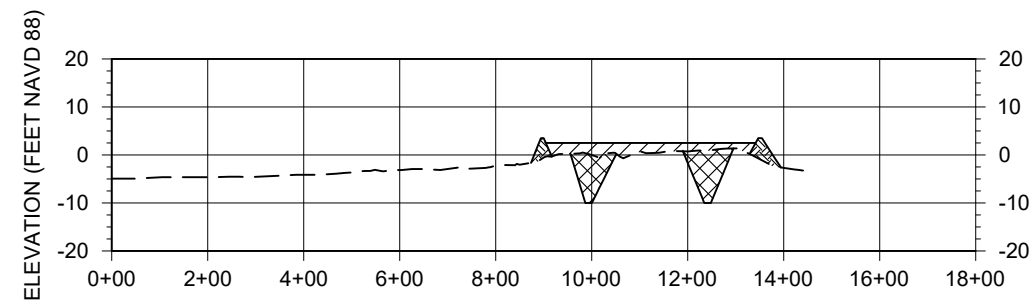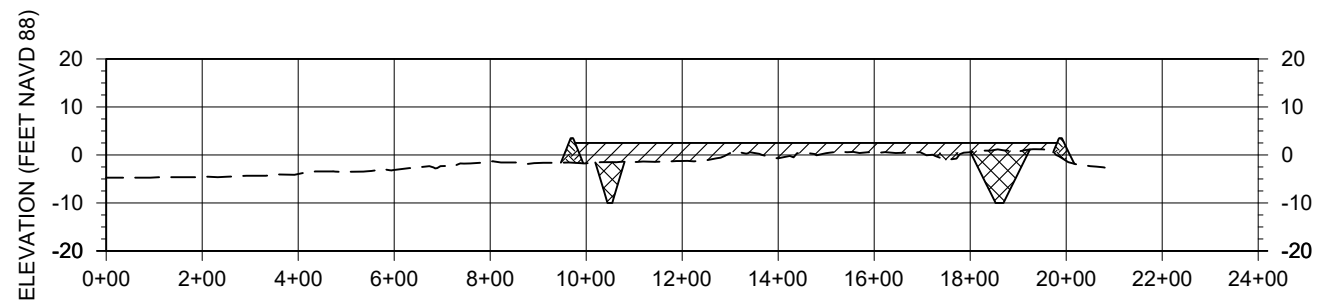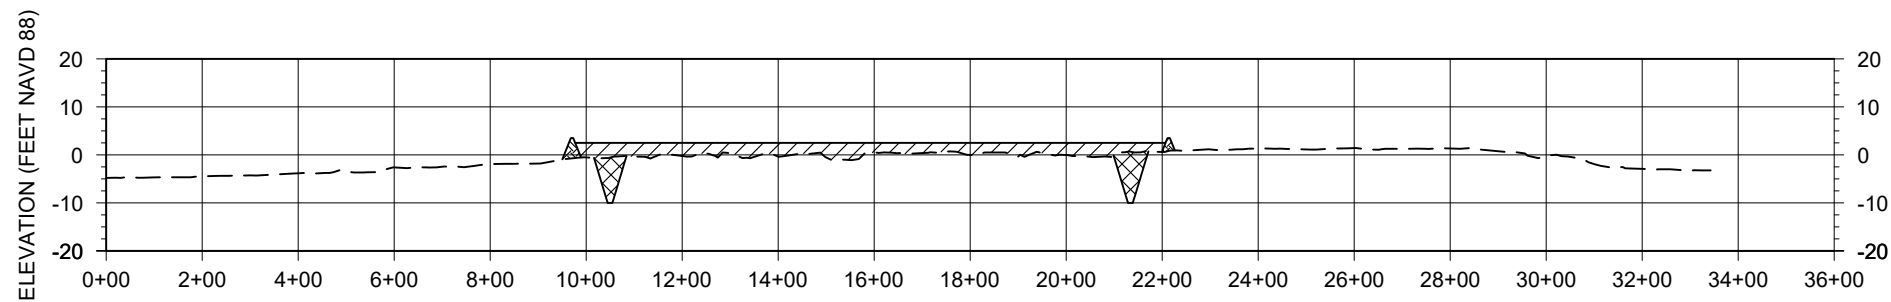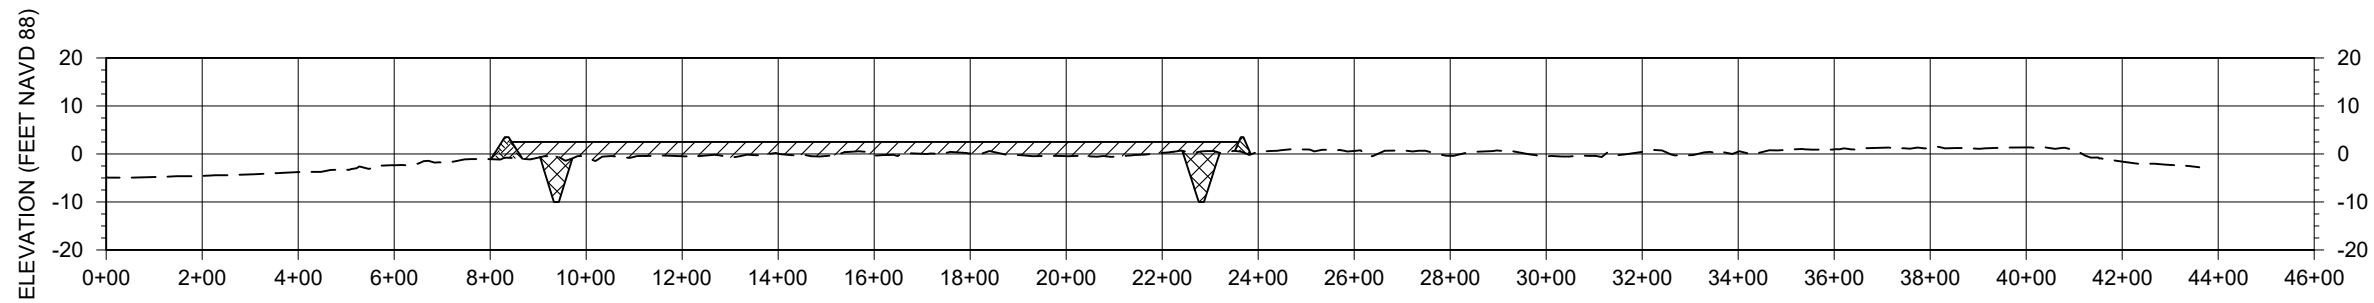

NEW ORLEANS LANDBRIDGE SHORELINE STABILIZATION & MARSH CREATION PROJECT		MARSH CREATION AREA SECTIONS	COASTAL PROTECTION AND RESTORATION AUTHORITY 150 TERRACE AVENUE BATON ROUGE, LOUISIANA 70802							
STATE PROJECT NUMBER: PO-0169	DESIGNED BY: GREG MATTSON, P.E. - 0042397									
DRAWN BY: SHANE FAUST	APPROVED BY: SHANNON HAYNES, P.E. - 0030552									
DATE: OCTOBER 2018		REV.					DATE	DESCRIPTION	BY	
SHEET 20 OF 31										

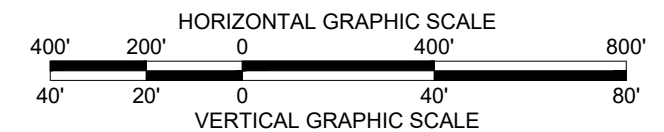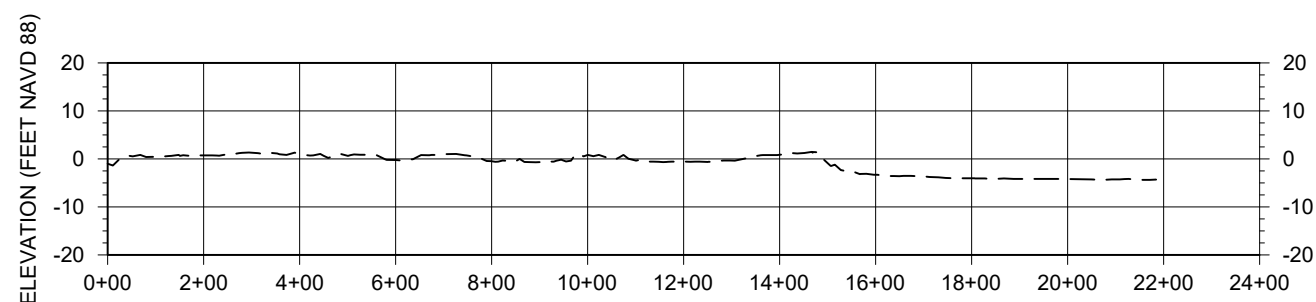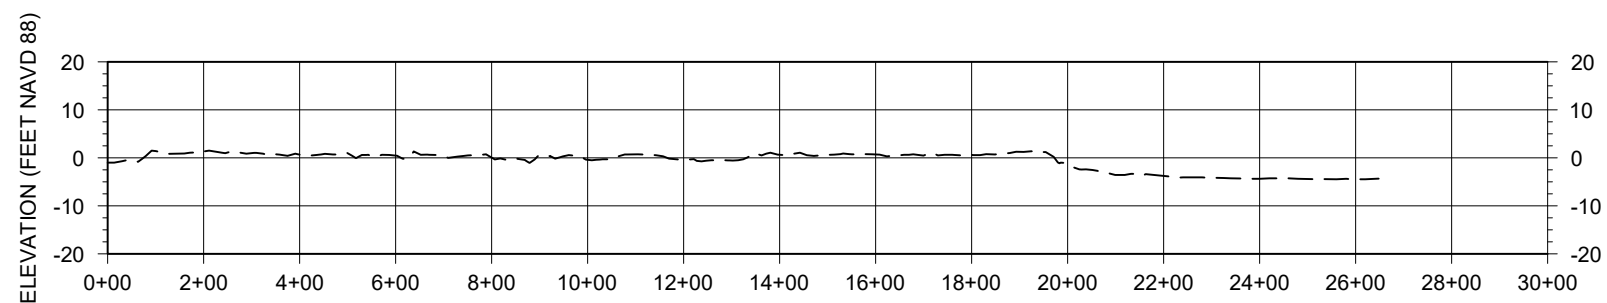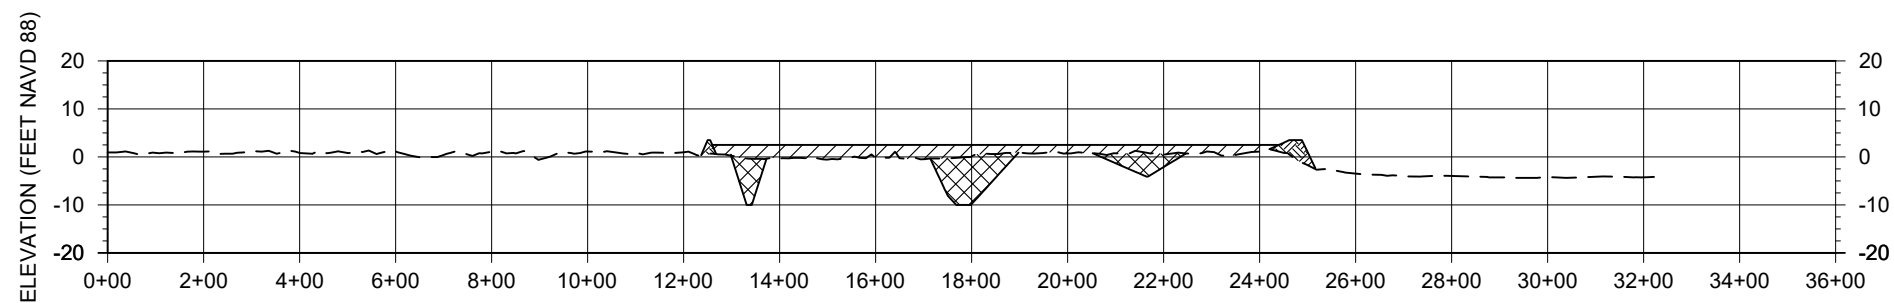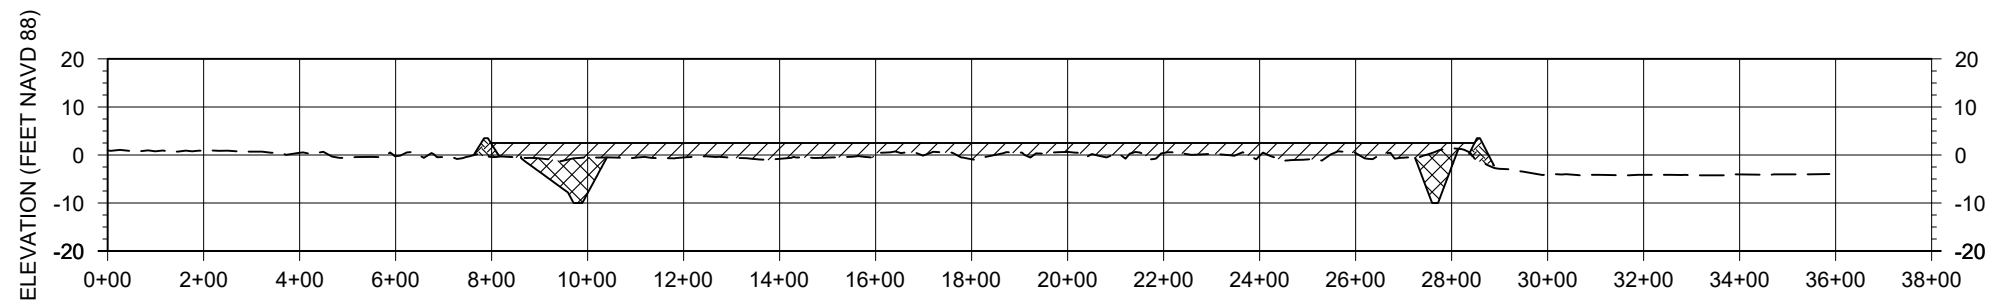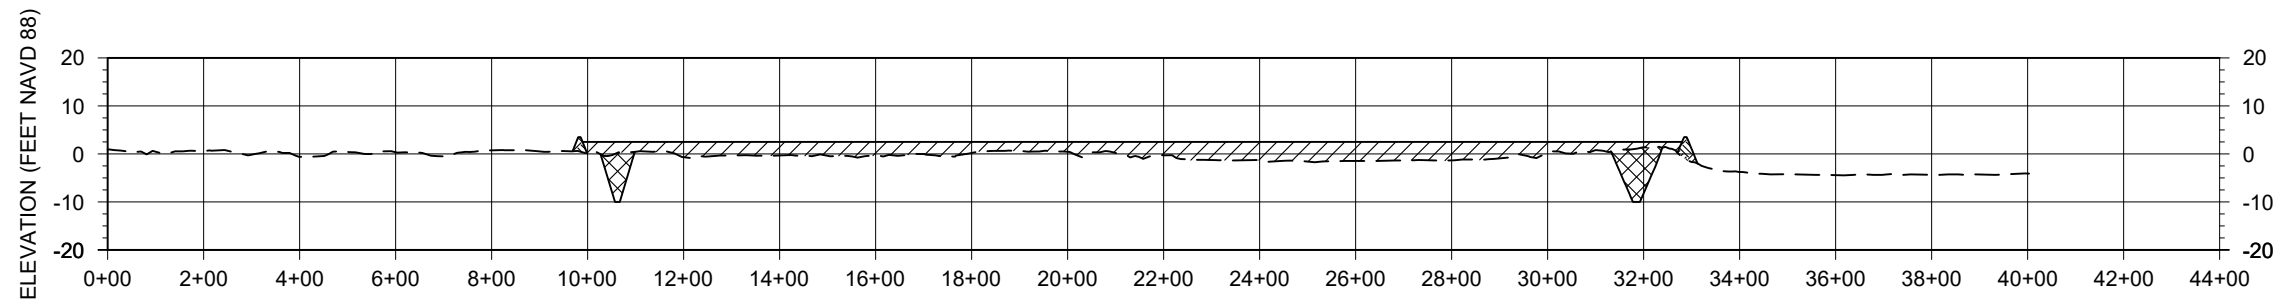

NEW ORLEANS LANDBRIDGE SHORELINE STABILIZATION & MARSH CREATION PROJECT		MARSH CREATION AREA SECTIONS	COASTAL PROTECTION AND RESTORATION AUTHORITY 150 TERRACE A VENUE BATON ROUGE, LOUISIANA 70802						
STATE PROJECT NUMBER: PO-0169					DESIGNED BY: GREG MATTSON, P.E. - 0042397				
DRAWN BY: SHANE FAUST					APPROVED BY: SHANNON HAYNES, P.E. -0030552				
DATE: OCTOBER 2018					REV.	DATE	DESCRIPTION	BY	
SHEET 21 OF 31									

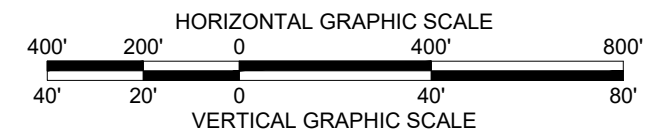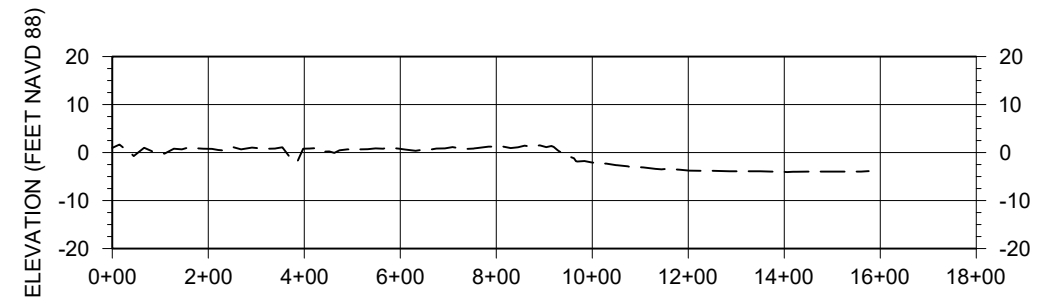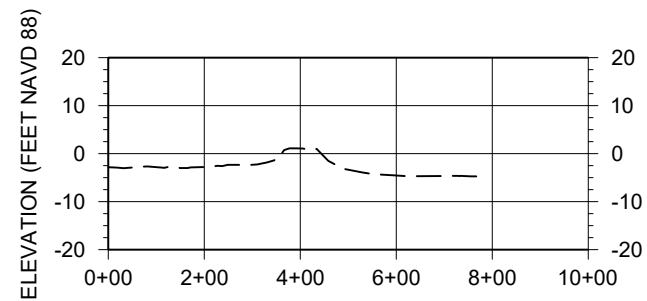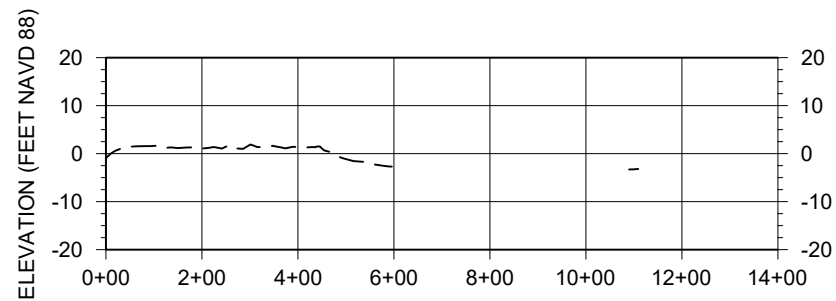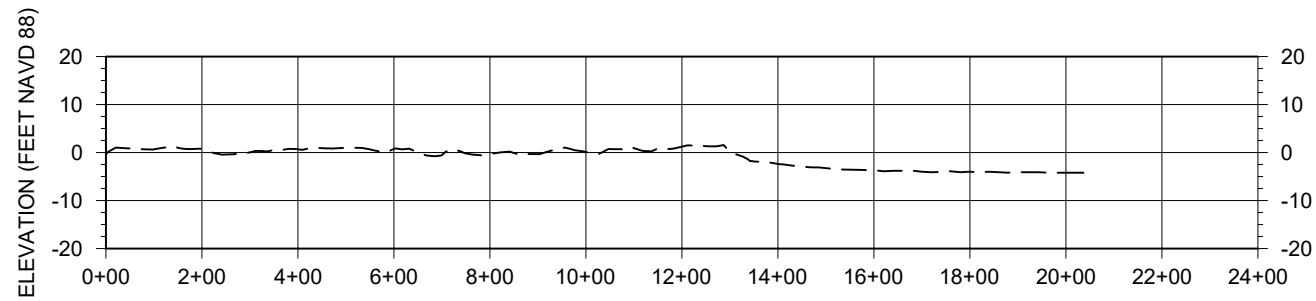

NEW ORLEANS LANDBRIDGE SHORELINE STABILIZATION & MARSH CREATION PROJECT		MARSH CREATION AREA SECTIONS	COASTAL PROTECTION AND RESTORATION AUTHORITY 150 TERRACE AVENUE BATON ROUGE, LOUISIANA 70802				
STATE PROJECT NUMBER: PO-0169	DESIGNED BY: GREG MATTSON, P.E. - 0042397						
DRAWN BY: SHANE FAUST	APPROVED BY: SHANNON HAYNES, P.E. - 0030552						
DATE: OCTOBER 2018		REV.		DATE	DESCRIPTION	BY	
SHEET 22 OF 31							