



NOTES:

1. CONTRACTOR TO PLANT APPROXIMATELY 42,000 LINEAR FEET OF SAND FENCING ALIGNMENT WITH 3 ROWS ON ON THE NORTH SIDE AND 3 ROWS ON THE SOUTH SIDE OF THE SAND FENCING. PLANTS ARE TO BE ON 5 FEET BY 5 FEET SPACING. SEE SHEET 4, DETAIL 1 & 2.
2. CONTRACTOR TO PLANT APPROXIMATELY 45,000 LINEAR FEET OF NORTH EARTHEN CONTAINMENT WITH SMOOTH CORDGRASS AND SEASHORE PASPALUM. SEE SHEET 4, DETAIL 7.
3. SEASHORE PASPALUM TO BE PLANTED ON CROWN OF CONTAINMENT WITH 3 FEET BY 3 FEET SPACING. SEE SHEET 4, DETAIL 3 & 4.
4. SMOOTH CORDGRASS TO BE PLANTED ON MARSH PLATFORM SIDE OF CONTAINMENT WITH 3 FEET BY 3 FEET SPACING. SEE SHEET 4, DETAIL 3 & 5.
5. 2 EQUIPMENT CROSSINGS TO BE PLANTED ON A 25 FEET BY 200 FEET GRID OF BITTER PANICUM. PLANTS TO BE PLACED WITH 2.5 FEET BY 2.5 FEET SPACING. EXACT PLANTING LOCATION TO BE DETERMINED AND APPROVED BY ENGINEER BEFORE INSTALLATION.
6. 2 PIPELINE CROSSINGS TO BE PLANTED ON A 50 FEET BY 200 FEET GRID OF BITTER PANICUM. PLANTS TO BE PLACED WITH A 2.5 FEET BY 2.5 FEET SPACING. EXACT PLANTING LOCATIONS TO BE DETERMINED AND APPROVED BY THE ENGINEER BEFORE INSTALLATION.
7. EXACT ALIGNMENT OF ALL PLANTINGS WILL BE DECIDED AT THE PRE-CONSTRUCTION CONFERENCE BY THE ENGINEER.


DESIGNED BY CPRA - TRO	DATE	REV	DESCRIPTION	BY
COASTAL PROTECTION AND RESTORATION AUTHORITY 150 TERRACE AVENUE BATON ROUGE, LOUISIANA 70802	PLAN VIEW	DESIGNED BY: BAC	APPROVED BY: AI, PE	
CAMINADA BACK BARRIER MARSH CREATION VEGETATIVE PLANTING	STATE PROJECT NUMBER: BA-0171	DRAWN BY: BAC		
DATE: 12/01/2022				
SHEET 3 OF 4				

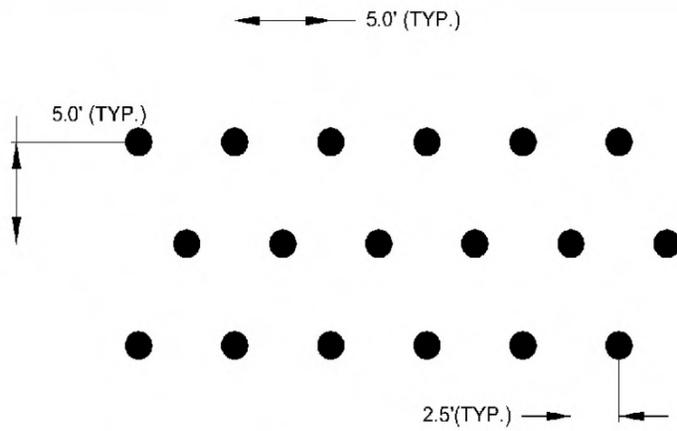

TYPICAL VEGETATION PLAN
BITTER PANICUM PLANTING LAYOUT

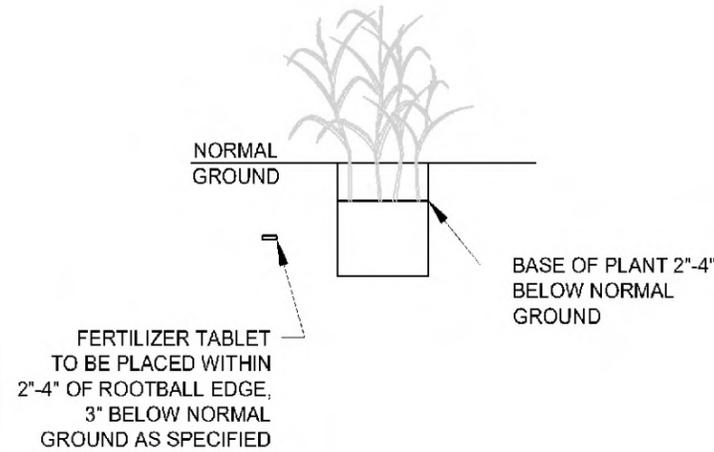

FERTILIZER TABLET
TO BE PLACED WITHIN
2"-4" OF ROOTBALL EDGE,
3" BELOW NORMAL
GROUND AS SPECIFIED

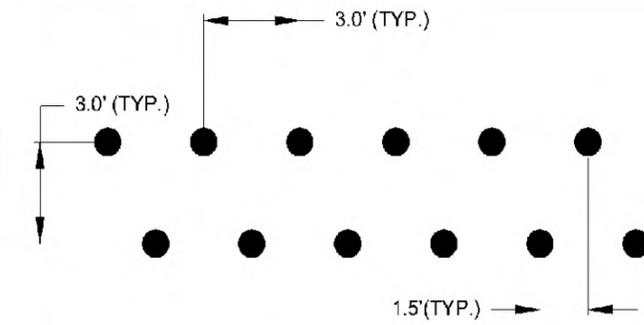

TYPICAL VEGETATION PLAN
SEASHORE PASPALUM & SMOOTH CORDGRASS
PLANTING LAYOUT

1 **DETAIL - BITTER PANICUM PLANTING LAYOUT**



2 **DETAIL - BITTER PANICUM- 4" CONTAINERS**

3 **DETAIL - PLANTING LAYOUT**

SCALE NOT TO SCALE

SCALE NOT TO SCALE

SCALE NOT TO SCALE

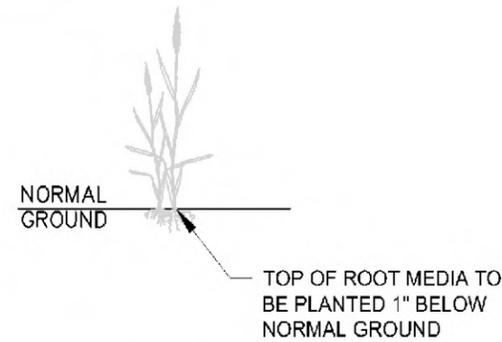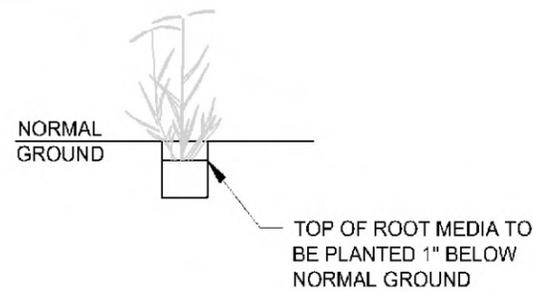

4 **DETAIL - SEASHORE PASPALUM - 4" CONTAINERS**


5 **DETAIL - SMOOTH CORDGRASS - PLUGS**

6 **DETAIL - NOT USED**

SCALE NOT TO SCALE

SCALE NOT TO SCALE

SCALE NOT TO SCALE

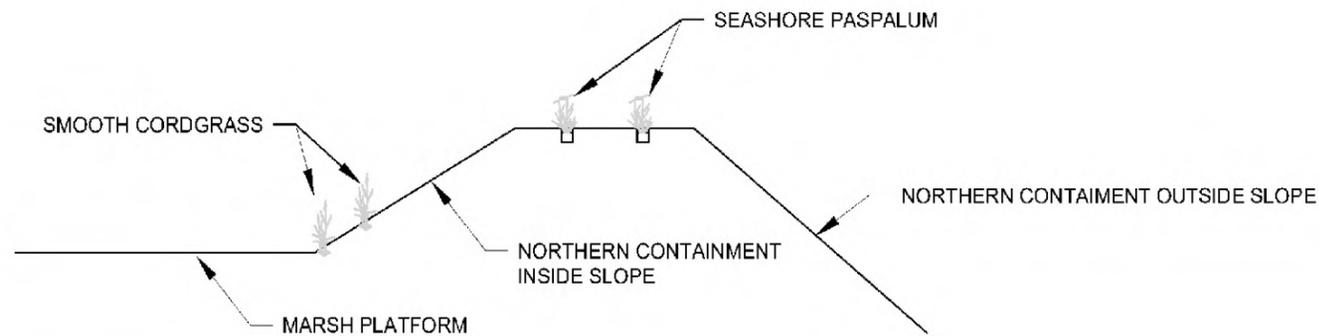

7 **DETAIL - NORTHERN CONTAINMENT SECTION - TYPICAL**

8 **DETAIL - NOT USED**

SCALE NOT TO SCALE

SCALE NOT TO SCALE

DESIGNED BY
CPRA - TRO

COASTAL PROTECTION
AND RESTORATION
AUTHORITY
150 TERRACE AVENUE
BATON ROUGE, LOUISIANA 70802

DETAILS
DESIGNED BY: BAC
APPROVED BY: A1, PT

CAMINADA BACK BARRIER
MARSH CREATION
VEGETATIVE PLANTING
STATE PROJECT NUMBER: BA-0171
DRAWN BY: BAC

DATE: 12/01/2022

SHEET 4 OF 4

REV	DATE	DESCRIPTION	BY