
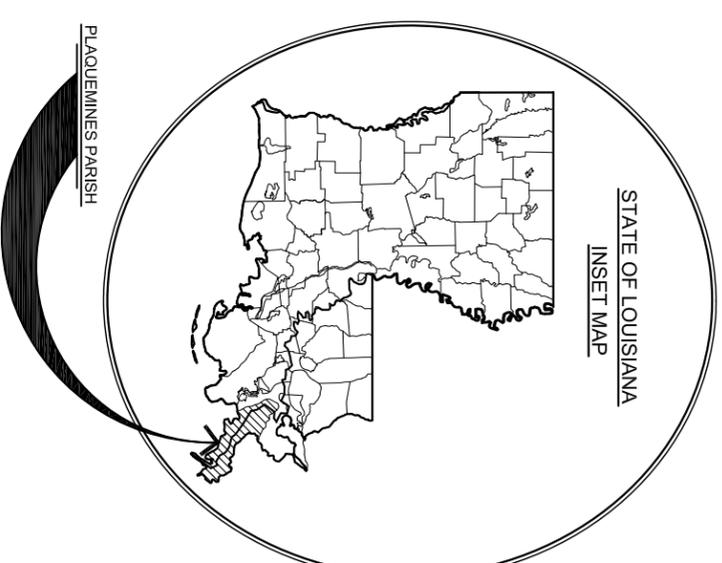


INDEX TO SHEETS

SHEET NO.	DESCRIPTION
1	TITLE SHEET
2	GENERAL NOTES
3	PROJECT LAYOUT
4	TYPICAL SECTION & PLANTING DETAILS

STATE OF LOUISIANA  
COASTAL PROTECTION AND RESTORATION AUTHORITY

BAYOU DUPONT III EARTHEN TERRACES -  
VEGETATIVE PLANTINGS PROJECT  
BA-164  
PLAQUEMINES PARISH

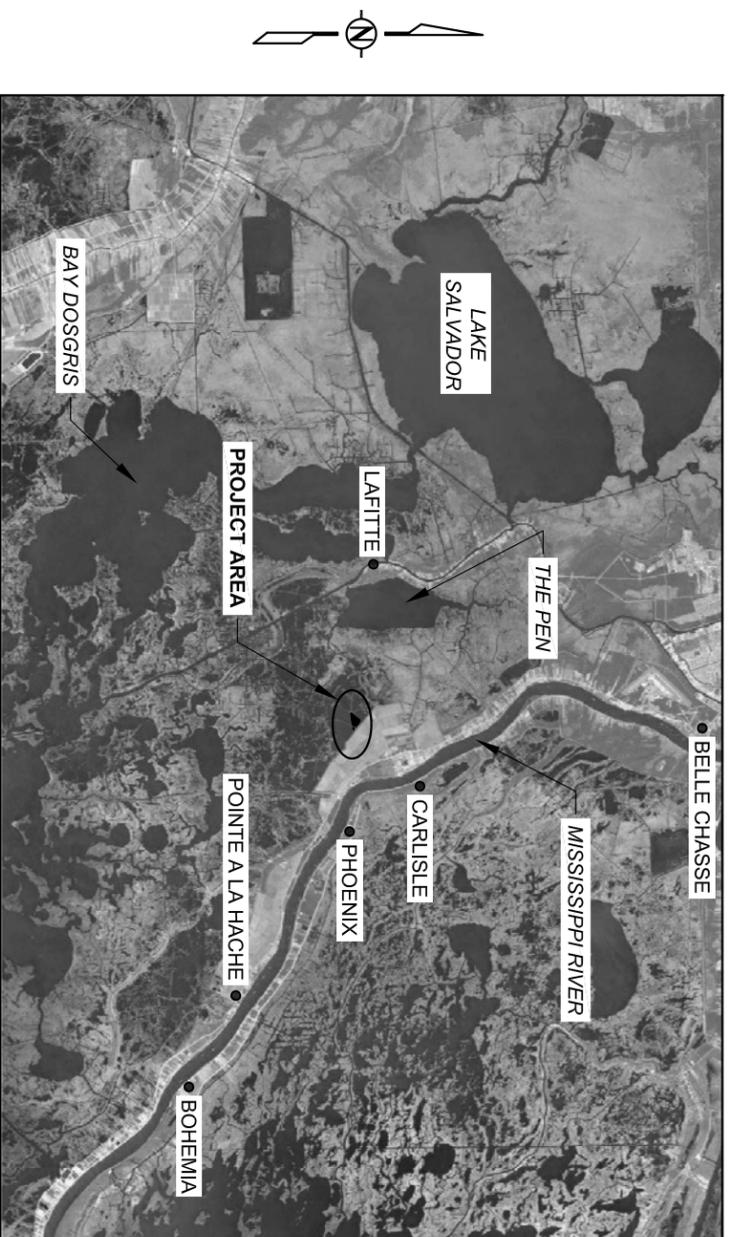

LICENSURE CLASSIFICATION REQUIREMENTS  
 MAJOR CLASSIFICATION: HEAVY CONSTRUCTION  
 SUBCLASSIFICATION: LANDSCAPING, GRADING & BEAUTIFICATION  
 OR  
 MAJOR CLASSIFICATION: SPECIALTY  
 SUBCLASSIFICATION: COASTAL RESTORATION & HABITAT ENHANCEMENT OR  
 SEEDING, SODDING, LOAD & SOIL STABILIZATION, EROSION  
 CONTROL, SHEET PILING

REV.	DATE	DESCRIPTION	BY

COASTAL PROTECTION AND RESTORATION AUTHORITY  
 150 TERRACE AVENUE  
 BATON ROUGE, LOUISIANA 70802

TITLE SHEET

DESIGNED BY: SHANE FAUST  
 APPROVED BY: SHANNON HAYNES, P.E.

BAYOU DUPONT III  
 EARTHEN TERRACES -  
 VEGETATIVE PLANTINGS PROJECT

STATE PROJECT NUMBER: BA-164  
 DRAWN BY: SHANE FAUST

DATE: OCTOBER 2017

SHEET 1 OF 4

## GENERAL NOTES

1. PLANS AND SPECIFICATIONS ARE COMPLEMENTARY; WHAT IS REQUIRED BY ONE IS BINDING AS IF REQUIRED BY ALL. CLARIFICATIONS AND INTERPRETATIONS OF, OR NOTIFICATIONS OF MINOR VARIATIONS AND DEVIATIONS IN THE CONTRACT DOCUMENTS, WILL BE ISSUED BY THE ENGINEER, IF NECESSARY.
2. BACKGROUND AERIAL IMAGES SHOWN ON THE PLANS ARE FROM U.S. DEPARTMENT OF AGRICULTURE (USDA) NATIONAL AERIAL IMAGERY PROGRAM (NAIP), OCTOBER OF 2010.
3. EXACT LOCATION OF ALL PLANTS SHALL BE DETERMINED ON SITE BY THE ENGINEER DURING PRE-CONSTRUCTION LAYOUT.
4. ALL DISTANCE MEASUREMENTS SHOWN ON THE PLANS ARE APPROXIMATE.
5. NO EQUIPMENT MAY ALTER THE EXISTING CONDITIONS OF THE NEWLY CREATED TERRACES OR DISTURB EXISTING VEGETATION.
6. ANY DAMAGE TO EXISTING AIDS TO NAVIGATION SHALL BE REPAIRED BY THE CONTRACTOR AT THE EXPENSE OF THE CONTRACTOR.
7. MEAN HIGH WATER (MHW) AND MEAN LOW WATER (MLW) ARE BASED ON THE CPRA GAGE BA03C-CR-61 IN BAYOU DUPONT. ELEVATIONS ARE REFERENCED TO GEOID 03, US FEET.
8. ALL EQUIPMENT SHALL BE FLOATING AT ALL TIMES DURING TRANSIT TO AND FROM THE PROJECT SITE.

## SUMMARY OF ESTIMATED QUANTITIES

ITEM NO.	DESCRIPTION	UNIT	ESTIMATED QUANTITY
1	SMOOTH CORDEGRASS - PLUGS (TS-1010)	EACH	19,360
2	SEASHORE PASPALUM - FOUR-INCH CONTAINER (TS-1020)	EACH	22,586

QUANTITIES SHOWN ARE FOR BID PURPOSES ONLY AND WERE CALCULATED ACCORDING TO CONDITIONS SURVEYED IN FEBRUARY 2014. THE OWNER RESERVES THE RIGHT TO ADJUST QUANTITIES HIGHER OR LOWER WITHOUT ADJUSTMENT OF THE UNIT PRICE.

## LEGEND - PLAN & SECTION VIEWS

	ET	EARTHEN TERRACE
	EWB	EXISTING WATER BOTTOM
	EAC	EQUIPMENT ACCESS CORRIDOR

	GENERAL NOTES	<b>COASTAL PROTECTION AND RESTORATION AUTHORITY</b> <small>150 TERRACE AVENUE BATON ROUGE, LOUISIANA 70802</small>			
BAYOU DUPONT III EARTHEN TERRACES - VEGETATIVE PLANTINGS PROJECT	DESIGNED BY: SHANE FAUST		REV.	DATE	DESCRIPTION
STATE PROJECT NUMBER: BA-164	APPROVED BY: SHANNON HAYNES, P.E.				
DRAWN BY: SHANE FAUST					
DATE: OCTOBER 2017					
SHEET 2 OF 4					




SHEET 3 OF 4	DATE: OCTOBER 2017	BAYOU DUPONT III EARTHEN TERRACES - VEGETATIVE PLANTINGS PROJECT	
		STATE PROJECT NUMBER: BA-164	DESIGNED BY: SHANE FAUST
		DRAWN BY: SHANE FAUST	APPROVED BY: SHANNON HAYNES, P.E.


PROJECT LAYOUT	
----------------	--

**COASTAL PROTECTION AND  
RESTORATION AUTHORITY**  
150 TERRACE AVENUE  
BATON ROUGE, LOUISIANA 70802

REV.	DATE	DESCRIPTION	BY


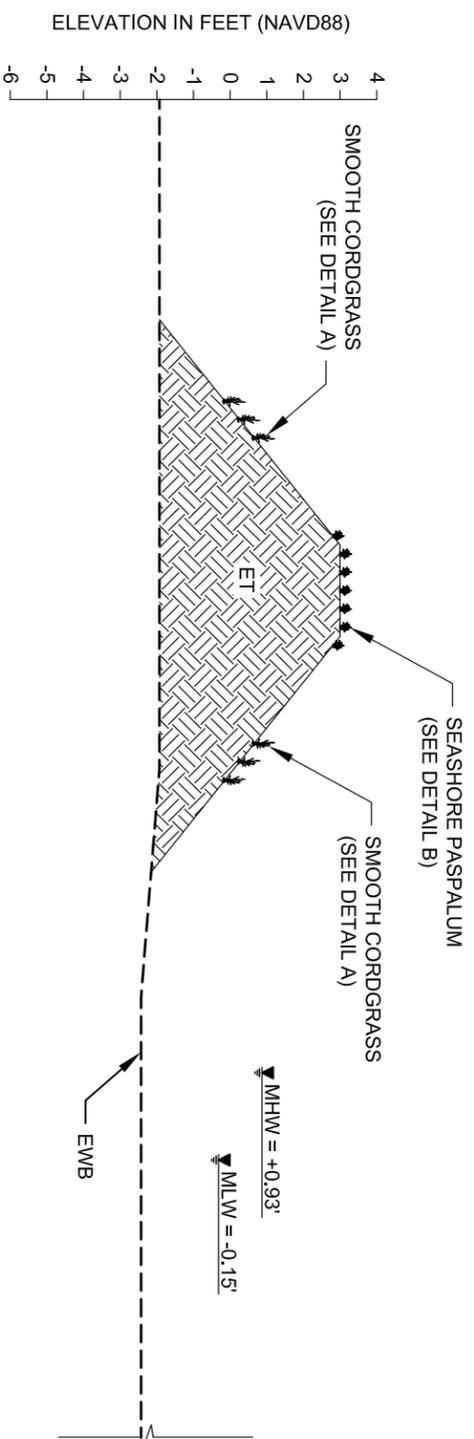


**ET**  
3  
**TYPICAL SECTION**  
NOT TO SCALE

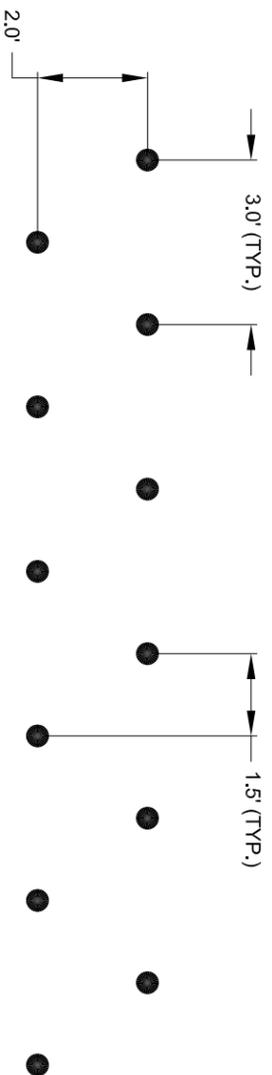

**SPACING DETAIL**  
NOT TO SCALE

- NOTES:**
- SMOOTH CORDDRASS AND SEASHORE PASPALUM PLANTS SHALL BE PLANTED ON THREE (3) FOOT CENTERS WITH ROWS TWO (2) FOOT APART.
  - LOCATION OF PLANT ROWS AREA APPROXIMATE. SPECIES LOCATION ARE SUBJECT TO CHANGE DUE TO SITE CONDITIONS AND/OR CONSTRUCTION VARIABLES.

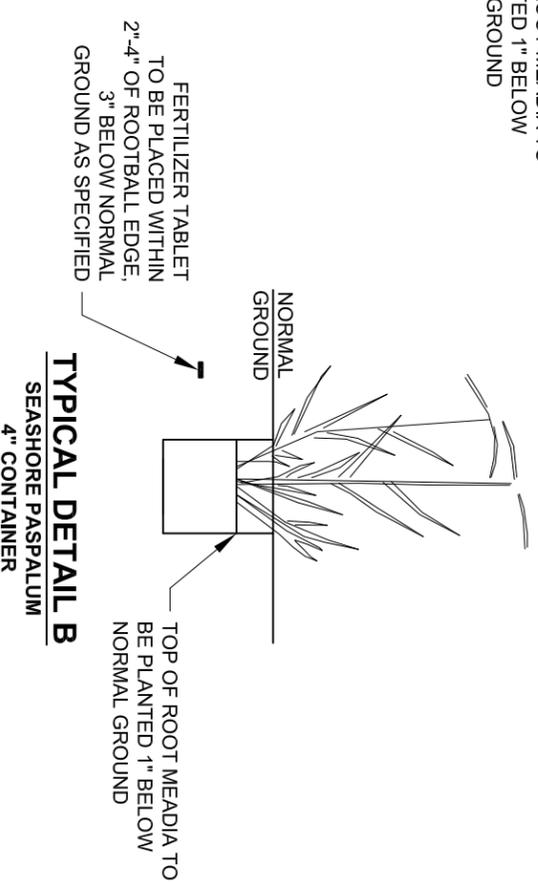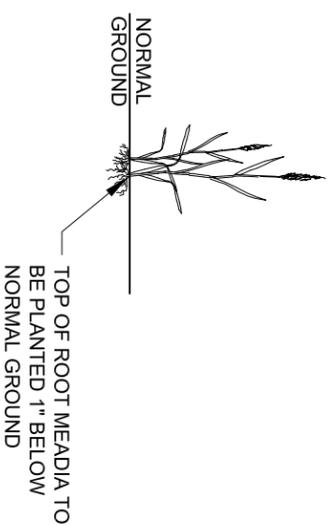

**COASTAL PROTECTION AND RESTORATION AUTHORITY**

150 TERRACE AVENUE  
BATON ROUGE, LOUISIANA 70802

**TYPICAL SECTION AND PLANTING DETAILS**

DESIGNED BY: SHANE FAUST  
APPROVED BY: SHANNON HAYNES, P.E.

**BAYOU DUPONT III EARTHEN TERRACES - VEGETATIVE PLANTINGS PROJECT**

STATE PROJECT NUMBER: BA-164  
DRAWN BY: SHANE FAUST

DATE: OCTOBER 2017

SHEET 4 OF 4

REV.	DATE	DESCRIPTION	BY