



TRANSECT T-24

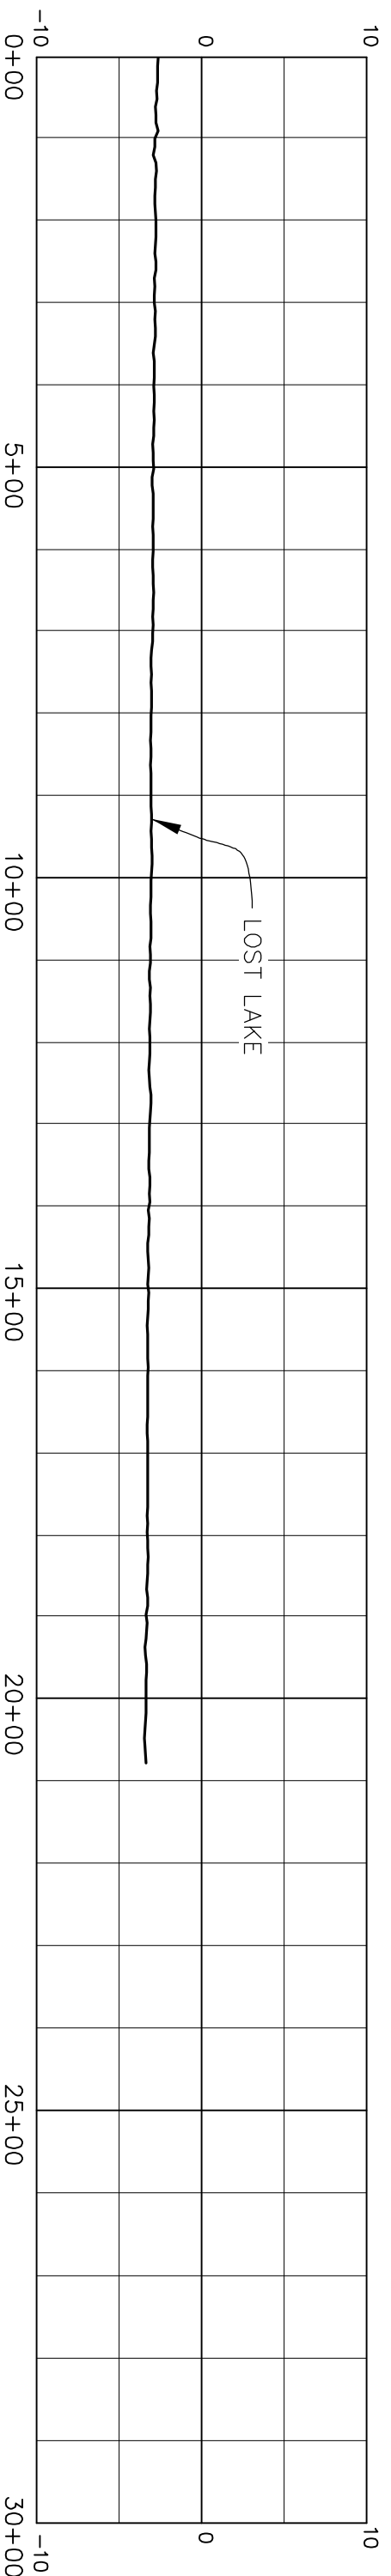

TRANSECT T-23

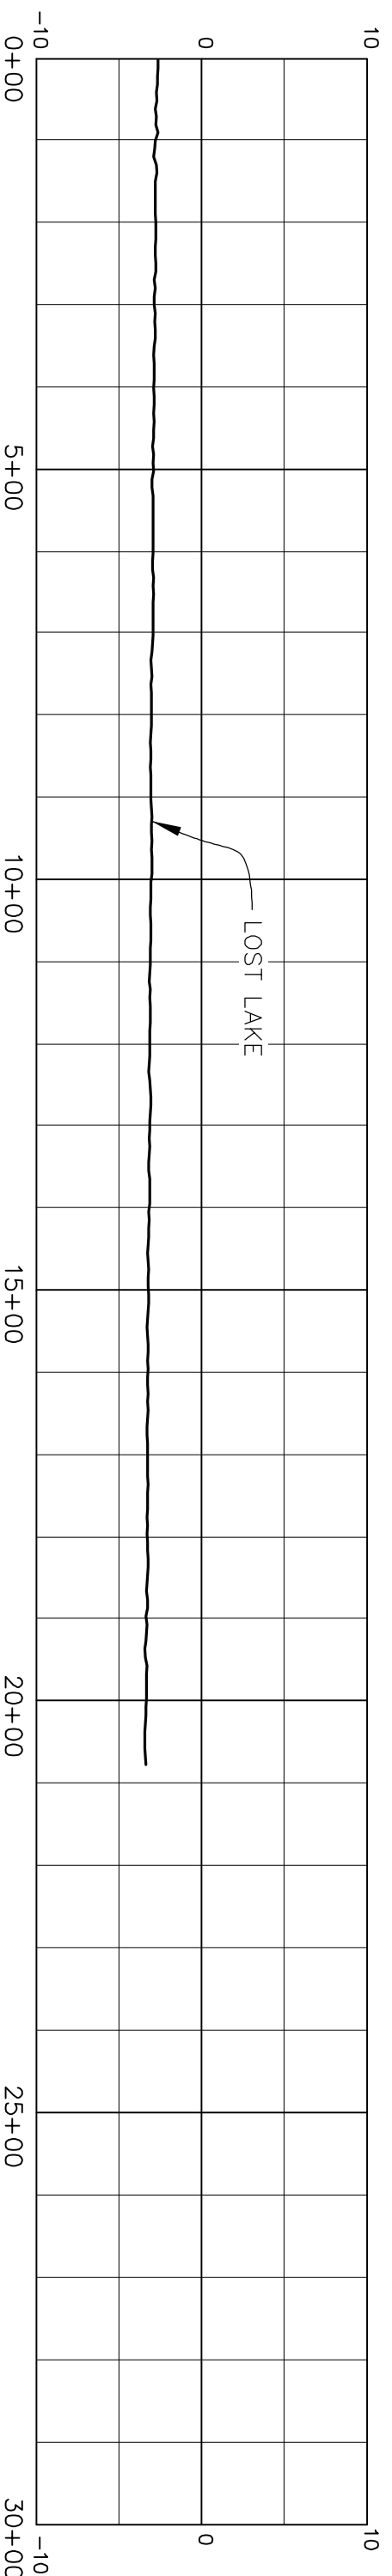

TRANSECT T-22

SCALE
 HORZ. 1" = 200'
 VERT. 1" = 10'

| REV. | DATE | DESCRIPTION | BY |
|------|------|-------------|----|
| | | | |
| | | | |
| | | | |



OFFICE OF COASTAL PROTECTION & RESTORATION
ENGINEERING BRANCH
 450 LAUREL STREET
 BATON ROUGE, LOUISIANA 70801

DRAWN BY: P&O DESIGNED BY: P&O

BATHYMETRIC, TOPOGRAPHIC, AND MANGROVE TREE SURVEY
 OF
 LOST LAKE MARSH CREATION and
 HYDROLOGIC RESTORATION PROJECT
PRE-CONSTRUCTION SURVEY
 STATE PROJECT NUMBER: 2503-10-49 (TE-72)
 FEDERAL PROJECT NUMBER:

APPROVED BY:

SURVEY TRANSECTS
 PROFILE
 DATE: MAY, 2011
 SHEET 17 OF 68