


EASTERN BORROW AREA

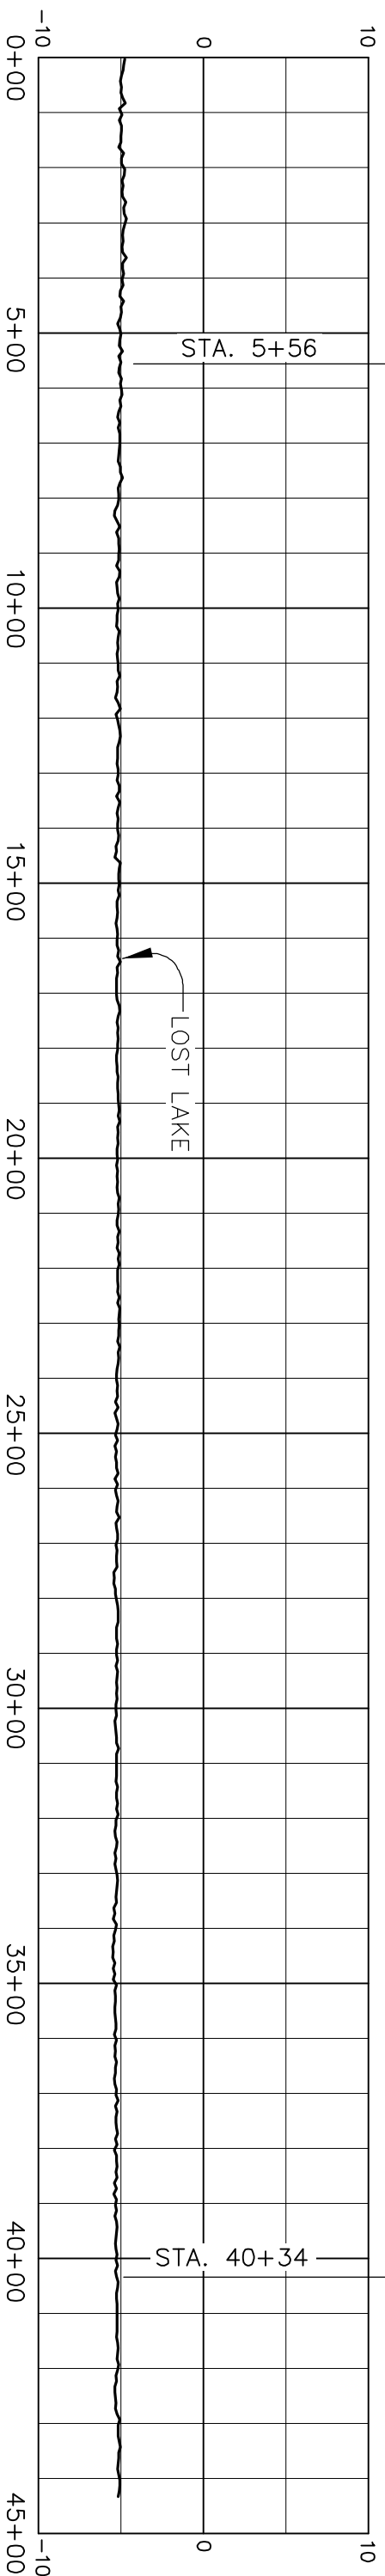


STA. 5+56

LOST LAKE

STA. 40+34

TRANSECT T-26

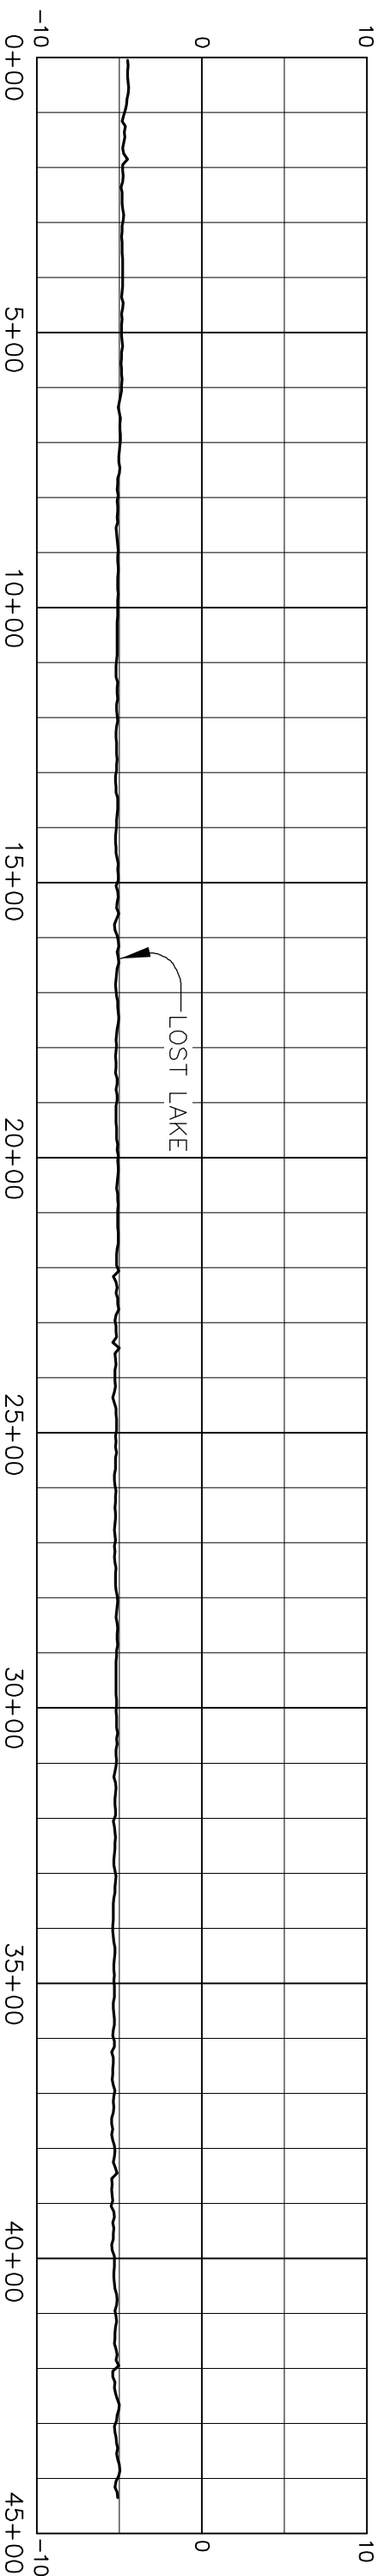

LOST LAKE

TRANSECT T-25

SCALE

HORZ. 1" = 300'
VERT. 1" = 10'

REV.	DATE	DESCRIPTION	BY



OFFICE OF COASTAL PROTECTION & RESTORATION
ENGINEERING BRANCH
450 LAUREL STREET
BATON ROUGE, LOUISIANA 70801

DRAWN BY: P&O DESIGNED BY: P&O

BATHYMETRIC, TOPOGRAPHIC, AND MANGROVE TREE SURVEY
LOST LAKE MARSH CREATION and
HYDROLOGIC RESTORATION PROJECT
PRE-CONSTRUCTION SURVEY
STATE PROJECT NUMBER: 2503-10-49 (TE-72)
FEDERAL PROJECT NUMBER:

APPROVED BY:

SURVEY TRANSECTS
PROFILE
DATE: MAY, 2011
SHEET 18 OF 68