


HORZ. 1" = 200'
VERT. 1" = 10'

SCALE


TRANSECT T-38

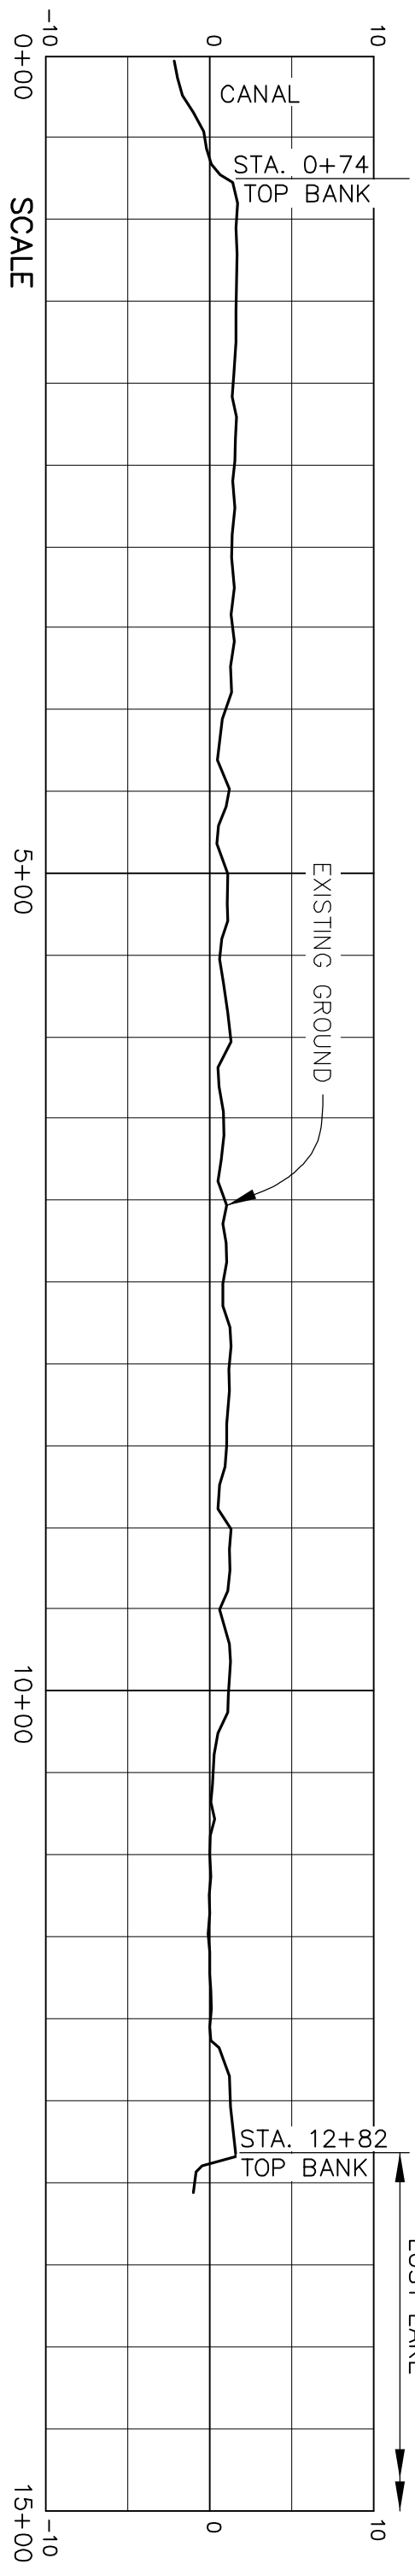

HORZ. 1" = 100'
VERT. 1" = 10'

SCALE

TRANSECT T-37

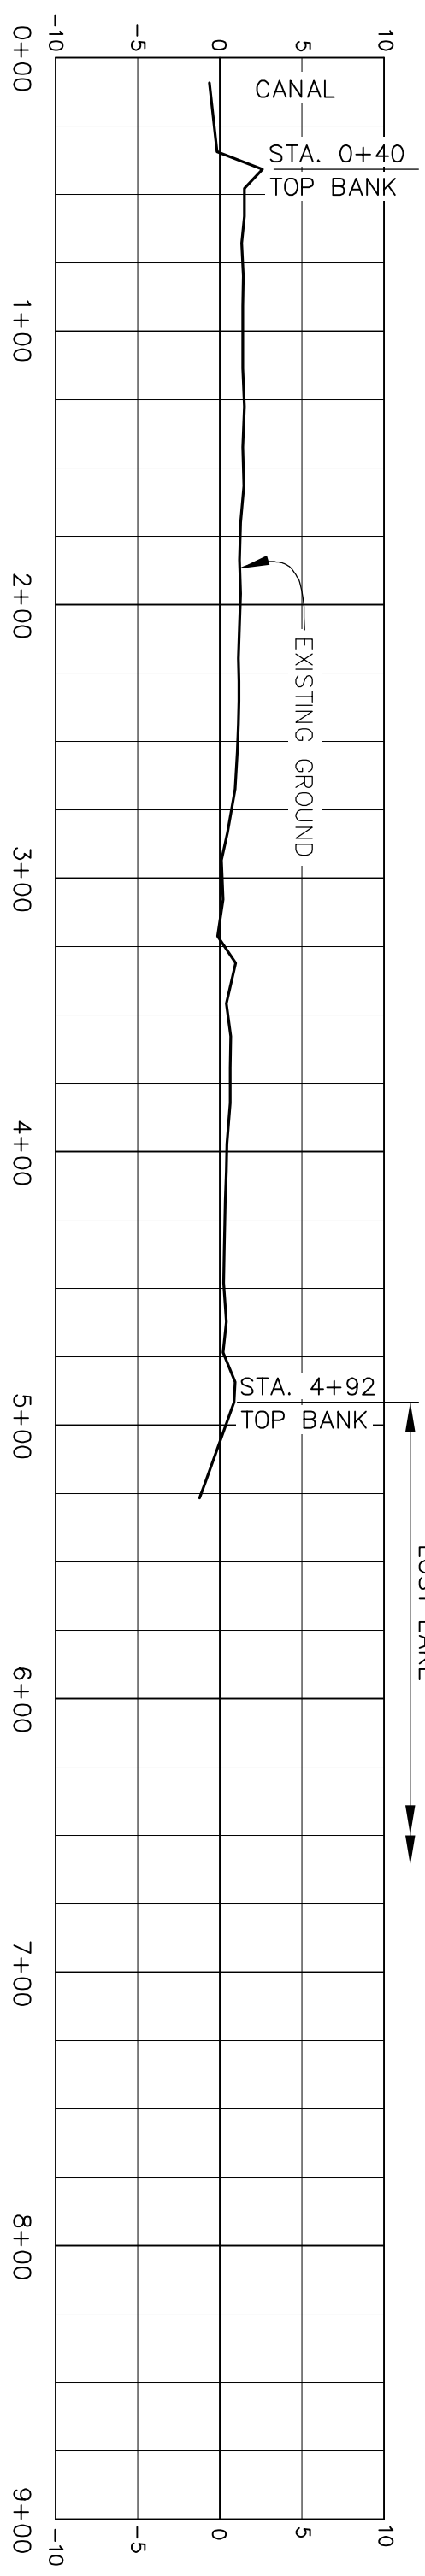


HORZ. 1" = 60'
VERT. 1" = 10'

SCALE

TRANSECT T-36

REV.	DATE	DESCRIPTION	BY



PYBURN & ODOM MCA
Engineering & Related Services Since 1948

OFFICE OF COASTAL PROTECTION & RESTORATION
ENGINEERING BRANCH
450 LAUREL STREET
BATON ROUGE, LOUISIANA 70801

BATHYMETRIC, TOPOGRAPHIC, AND MANGROVE TREE SURVEY
OF
LOST LAKE MARSH CREATION and
HYDROLOGIC RESTORATION PROJECT
PRE-CONSTRUCTION SURVEY

SURVEY TRANSECTS
PROFILE

DRAWN BY: P&O

DESIGNED BY: P&O

APPROVED BY:

STATE PROJECT NUMBER: 2503-10-49 (TE-72)

FEDERAL PROJECT NUMBER:

DATE: MAY, 2011

SHEET 23 OF 68