


TRANSECT T-45 (CONT.)

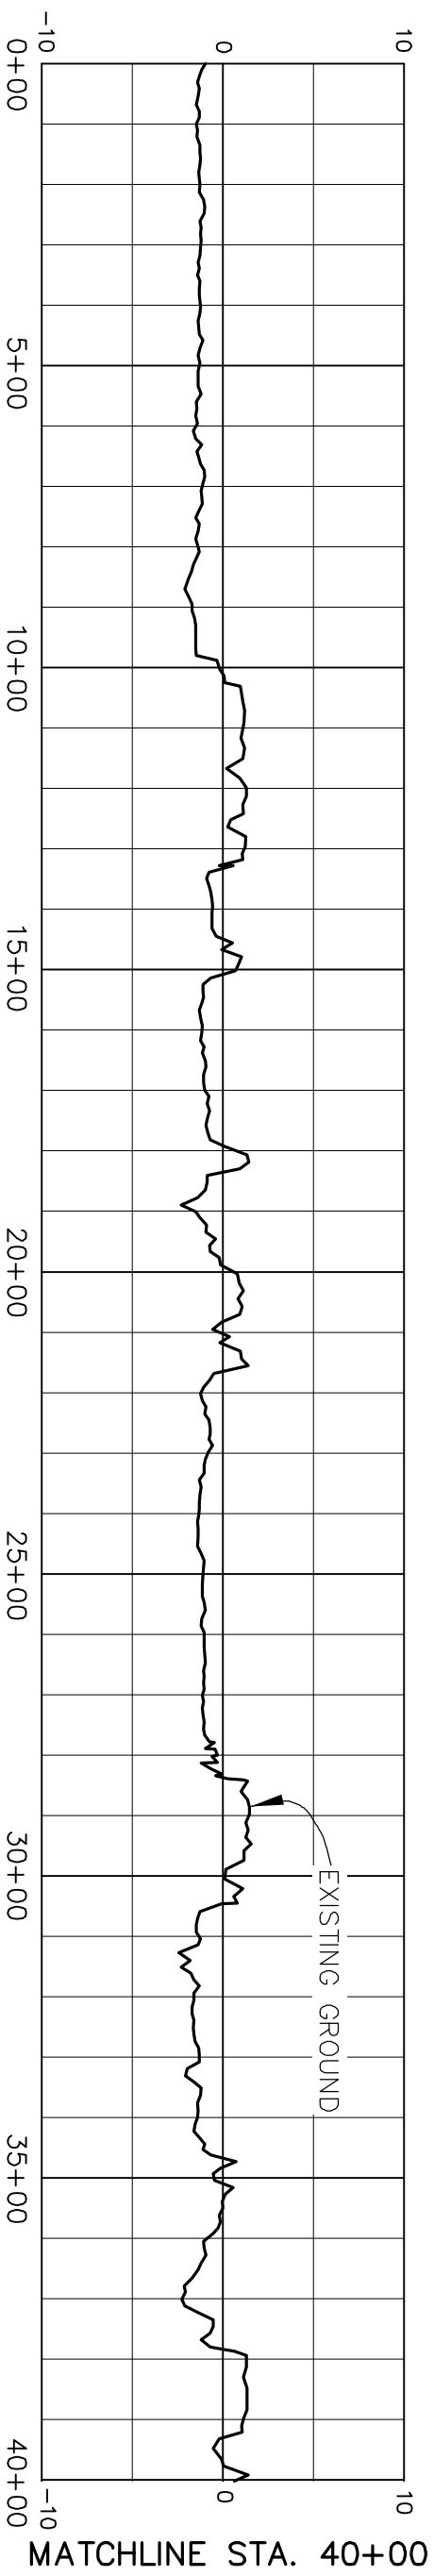

TRANSECT T-45

SCALE

HORZ. 1" = 300'
VERT. 1" = 10'

REV.	DATE	DESCRIPTION	BY



OFFICE OF COASTAL PROTECTION & RESTORATION
ENGINEERING BRANCH
450 LAUREL STREET
BATON ROUGE, LOUISIANA 70801

DRAWN BY: P&O

DESIGNED BY: P&O

APPROVED BY:

BATHYMETRIC, TOPOGRAPHIC, AND MANGROVE SURVEY
OF
LOST LAKE MARSH CREATION and
HYDROLOGIC RESTORATION PROJECT
RE-CONSTRUCTION SURVEY

STATE PROJECT NUMBER: 2503-10-49 (TE-72)

FEDERAL PROJECT NUMBER:

SURVEY TRANSECTS

PROFILE

DATE: MAY, 2011

SHEET 27 OF 68