



SCALE
 HORZ. 1" = 100'
 VERT. 1" = 10'

TRANSECT T-73

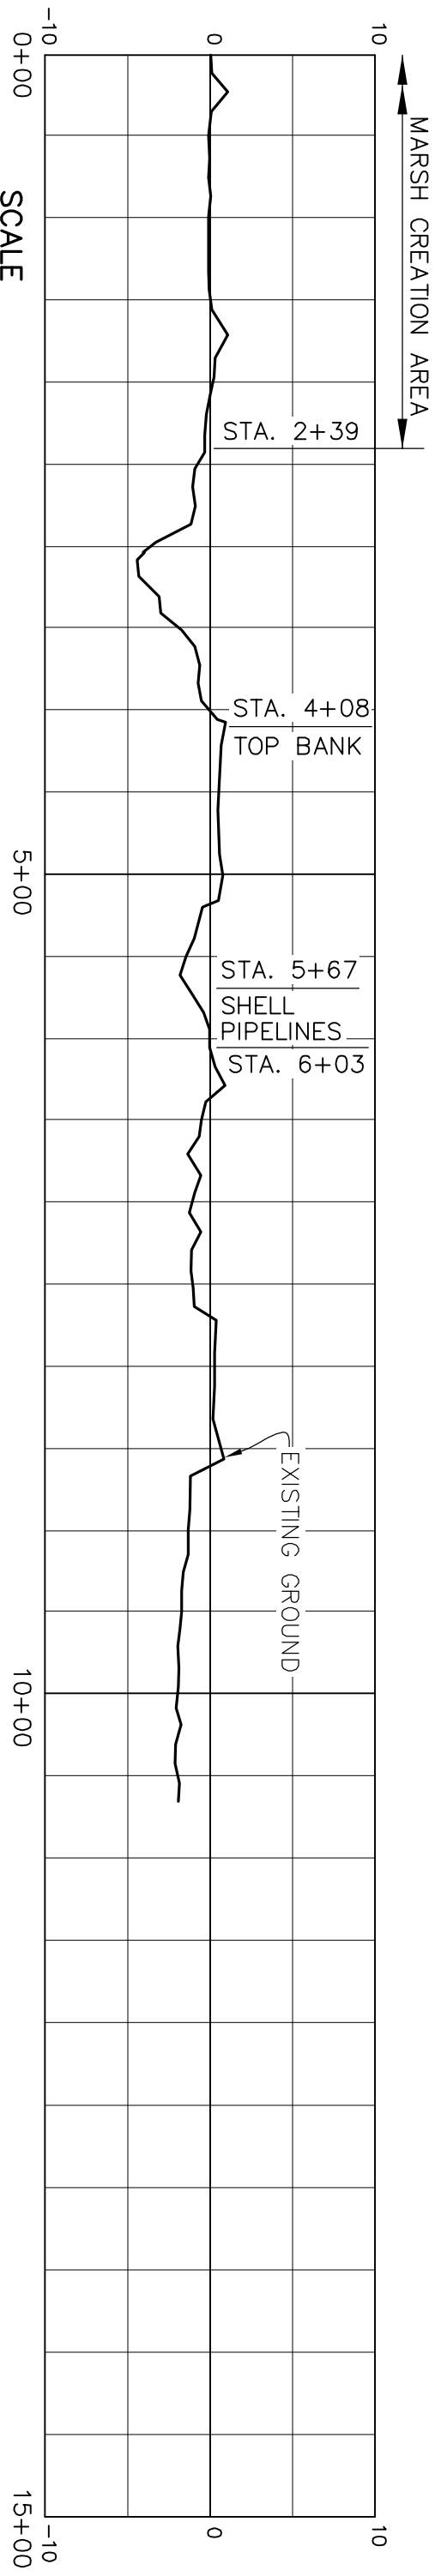

SCALE
 HORZ. 1" = 100'
 VERT. 1" = 10'

TRANSECT T-72

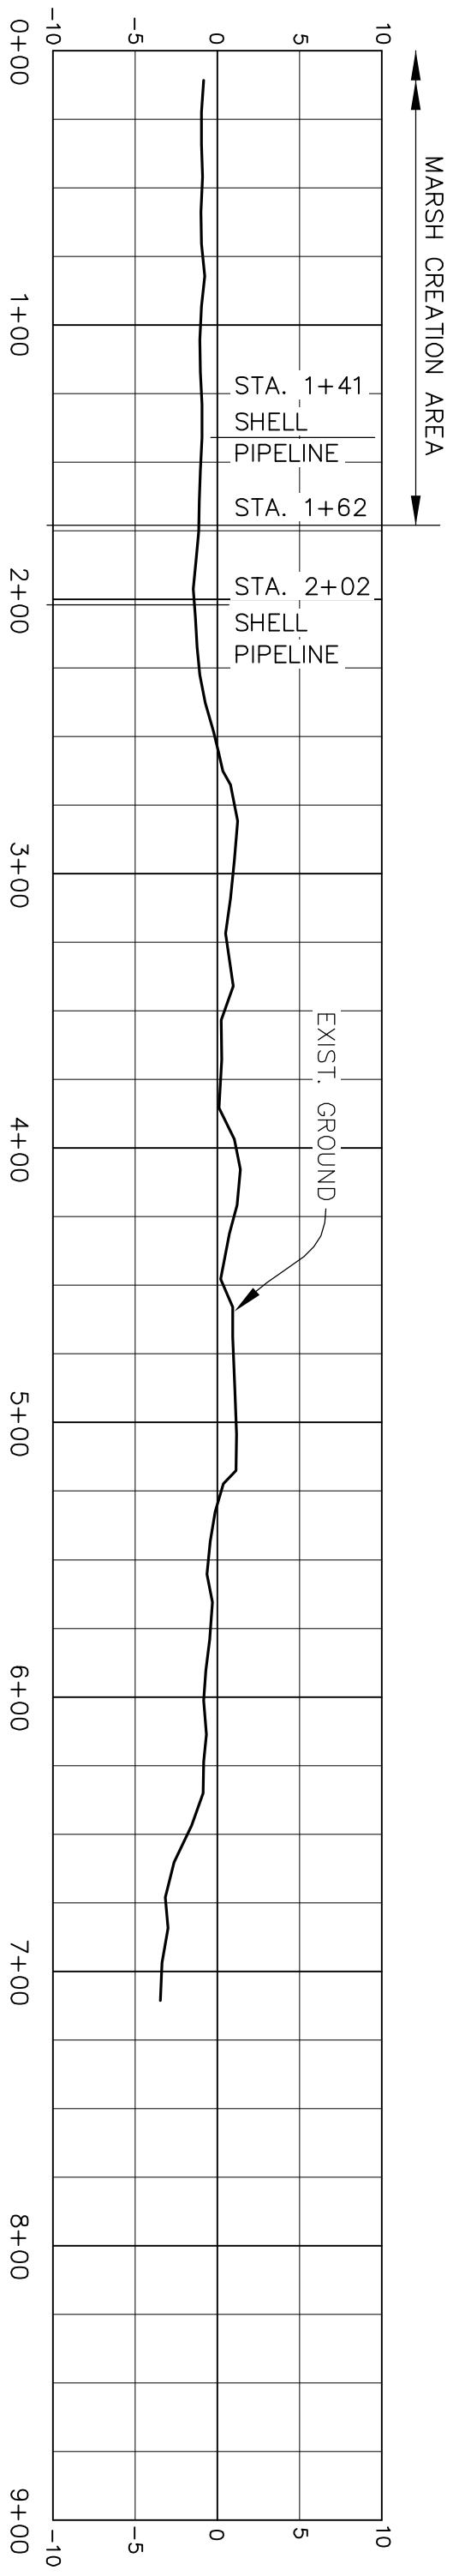

SCALE
 HORZ. 1" = 60'
 VERT. 1" = 10'

TRANSECT T-71

REV.	DATE	DESCRIPTION	BY

<p>PYBURN & ODOM MCA Engineering & Related Services Since 1948</p>	<p>OFFICE OF COASTAL PROTECTION & RESTORATION ENGINEERING BRANCH 450 LAUREL STREET BATON ROUGE, LOUISIANA 70801</p>	BATHYMETRIC, TOPOGRAPHIC, AND MANGROVE TREE SURVEY OF LOST LAKE MARSH CREATION and HYDROLOGIC RESTORATION PROJECT PRE-CONSTRUCTION SURVEY	SURVEY TRANSECTS PROFILE
		STATE PROJECT NUMBER: 2503-10-49 (TE-72) FEDERAL PROJECT NUMBER:	DATE: MAY, 2011 SHEET 40 OF 68