


TRANSECT T-75

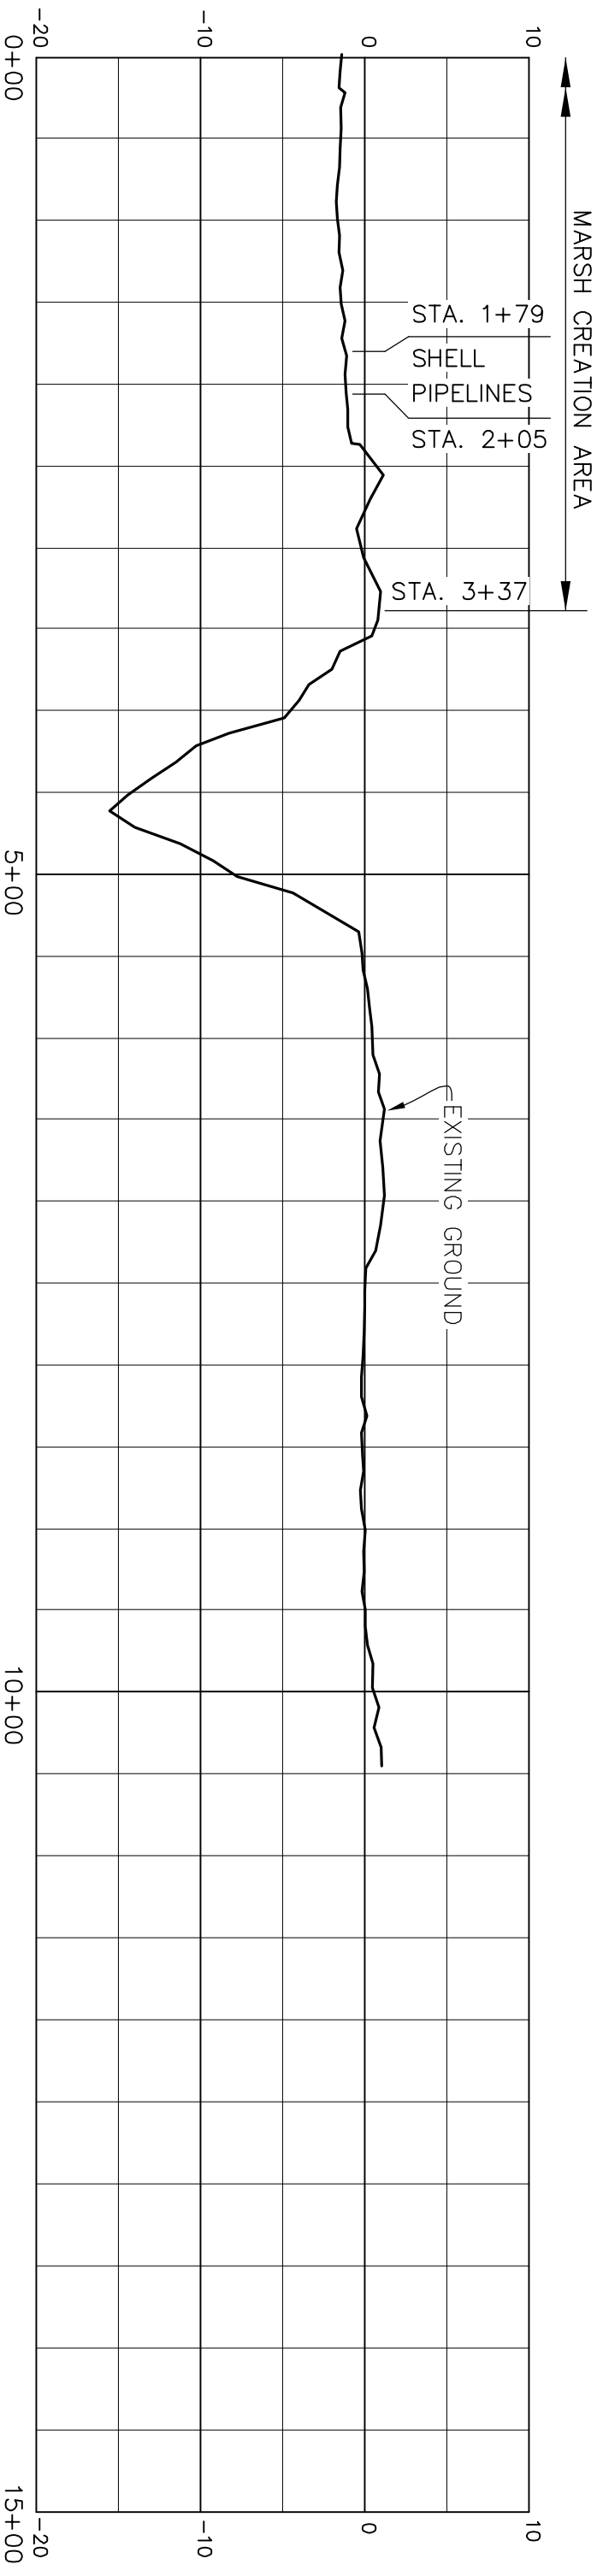

TRANSECT T-74

**SCALE**  
 HORZ. 1" = 100'  
 VERT. 1" = 10'

REV.	DATE	DESCRIPTION	BY



OFFICE OF COASTAL PROTECTION & RESTORATION  
**ENGINEERING BRANCH**  
 450 LAUREL STREET  
 BATON ROUGE, LOUISIANA 70801

DRAWN BY: P&O      DESIGNED BY: P&O

BATHYMETRIC, TOPOGRAPHIC, AND MANGROVE SURVEY  
 OF  
 LOST LAKE MARSH CREATION and  
 HYDROLOGIC RESTORATION PROJECT  
 PRELIMINARY SURVEY  
 STATE PROJECT NUMBER: 2503-10-49 (TE-72)  
 FEDERAL PROJECT NUMBER:

APPROVED BY:

SURVEY TRANSECTS  
 PROFILE  
 DATE: MAY, 2011  
 SHEET 41 OF 68