



TRANSECT T-105

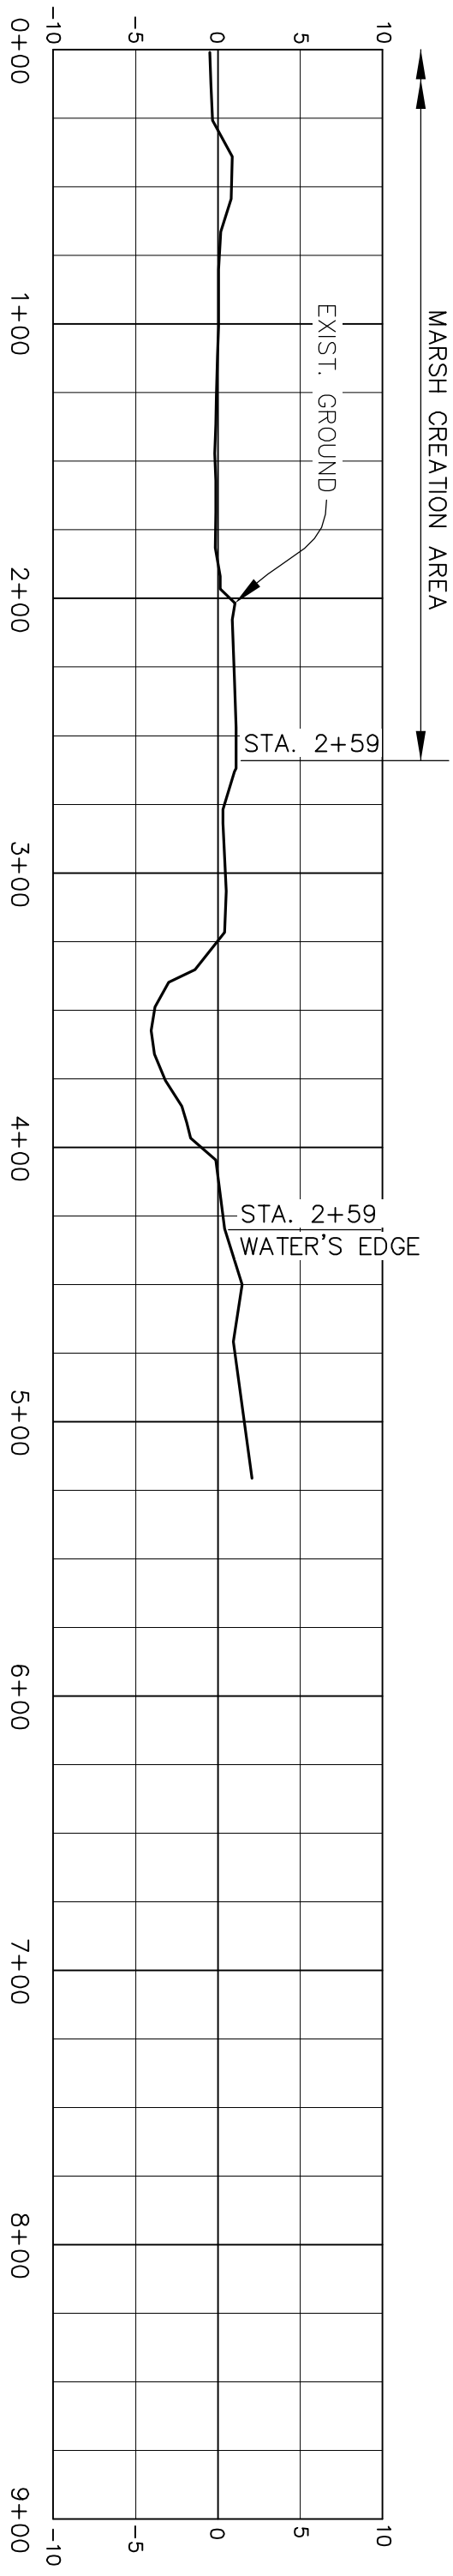

TRANSECT T-104

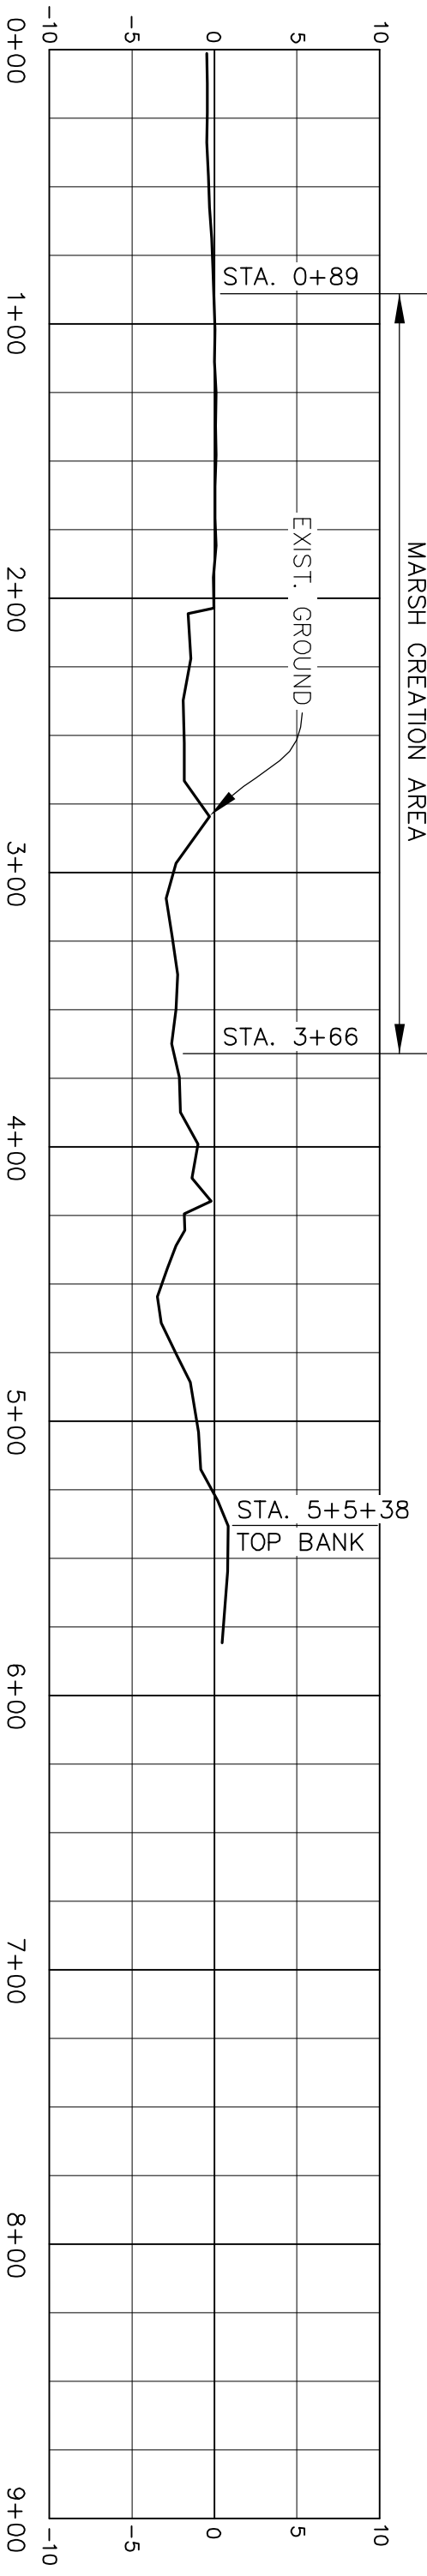

TRANSECT T-103

SCALE
 HORZ. 1" = 60'
 VERT. 1" = 10'

REV.	DATE	DESCRIPTION	BY



**OFFICE OF COASTAL PROTECTION & RESTORATION
 ENGINEERING BRANCH**
 450 LAUREL STREET
 BATON ROUGE, LOUISIANA 70801

DRAWN BY: P&O
 DESIGNED BY: P&O

BAHAI'ALDIK, TORPOR&H&C, AND MAGN&D&W&L&E&R&S&V&E
 LOST LAKE MARSH CREATION and
 HYDROLOGIC RESTORATION PROJECT
 PRE-CONSTRUCTION SURVEY

STATE PROJECT NUMBER: 2503-10-49 (TE-72)

FEDERAL PROJECT NUMBER:

SURVEY TRANSECTS
 PROFILE

DATE: MAY, 2011

SHEET 53 OF 68