


SCALE:
HORIZ: 1"=20'
VERT: 1"=20'

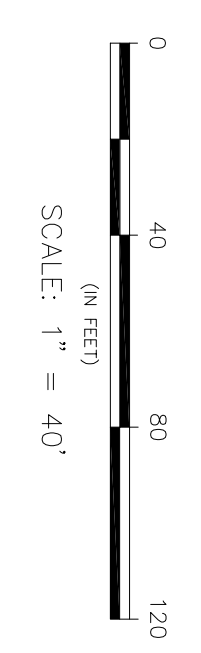

REV.	DATE	DESCRIPTION	BY



OFFICE OF COASTAL PROTECTION & RESTORATION
ENGINEERING BRANCH
 450 LAUREL STREET
 BATON ROUGE, LOUISIANA 70801

BATHYMETRIC, TOPOGRAPHIC, AND WADGETON/WEATHER SURVEY
 LOST LAKE MARSH CREATION and
 HYDROLOGIC RESTORATION PROJECT
 PRE-CONSTRUCTION SURVEY
 STATE PROJECT NUMBER: 2503-10-49 (TE-72)
 FEDERAL PROJECT NUMBER:

WATER CONTROL STRUCTURE
 NUMBER WC-4
 PLAN AND SECTION
 DATE: MAY, 2011
 SHEET 58 OF 68

DRAWN BY: P&O DESIGNED BY: P&O APPROVED BY: