


SCALE:
 HORIZ: 1"=40'
 VERT: 1"=5'

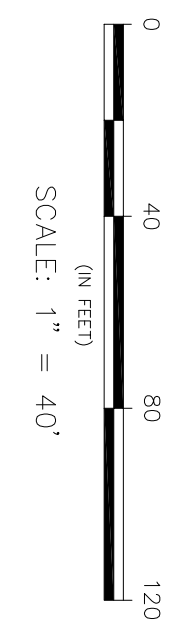

SCALE: 1" = 40'

REV.	DATE	DESCRIPTION	BY

PYBURN & ODOM MCA
 Engineering & Related Services Since 1948

OFFICE OF COASTAL PROTECTION & RESTORATION
ENGINEERING BRANCH
 450 LAUREL STREET
 BATON ROUGE, LOUISIANA 70801

DRAWN BY: P&O DESIGNED BY: P&O

BATON ROUGE, TOPOGRAPHIC AND MAGNETOMETRIC SURVEY
 OF
 LOST LAKE MARSH CREATION and
 HYDROLOGIC RESTORATION PROJECT
 PRE-CONSTRUCTION SURVEY

STATE PROJECT NUMBER: 2503-10-49 (TE-72)
 FEDERAL PROJECT NUMBER:

WATER CONTROL STRUCTURE
 NUMBER WC-5
 PLAN AND SECTION

DATE: MAY, 2011
 SHEET 59 OF 68

APPROVED BY: