

**LEGEND**

- TOP BANK
- WATER'S EDGE
- CONTOURS



REV.	DATE	DESCRIPTION	BY



**OFFICE OF COASTAL PROTECTION & RESTORATION  
ENGINEERING BRANCH**  
450 LAUREL STREET  
BATON ROUGE, LOUISIANA 70801

DRAWN BY: P&O      DESIGNED BY: P&O


BATHYMETRIC, TOPOGRAPHIC, AND MANGROVE/SWAMP  
HYDROLOGIC RESTORATION PROJECT  
PRE-CONSTRUCTION SURVEY

STATE PROJECT NUMBER: 2503-10-49 (TE-72)  
FEDERAL PROJECT NUMBER:

APPROVED BY:

WATER CONTROL STRUCTURE  
NUMBER WC-6  
PLAN AND SECTION

DATE: MAY, 2011  
SHEET 60 OF 68

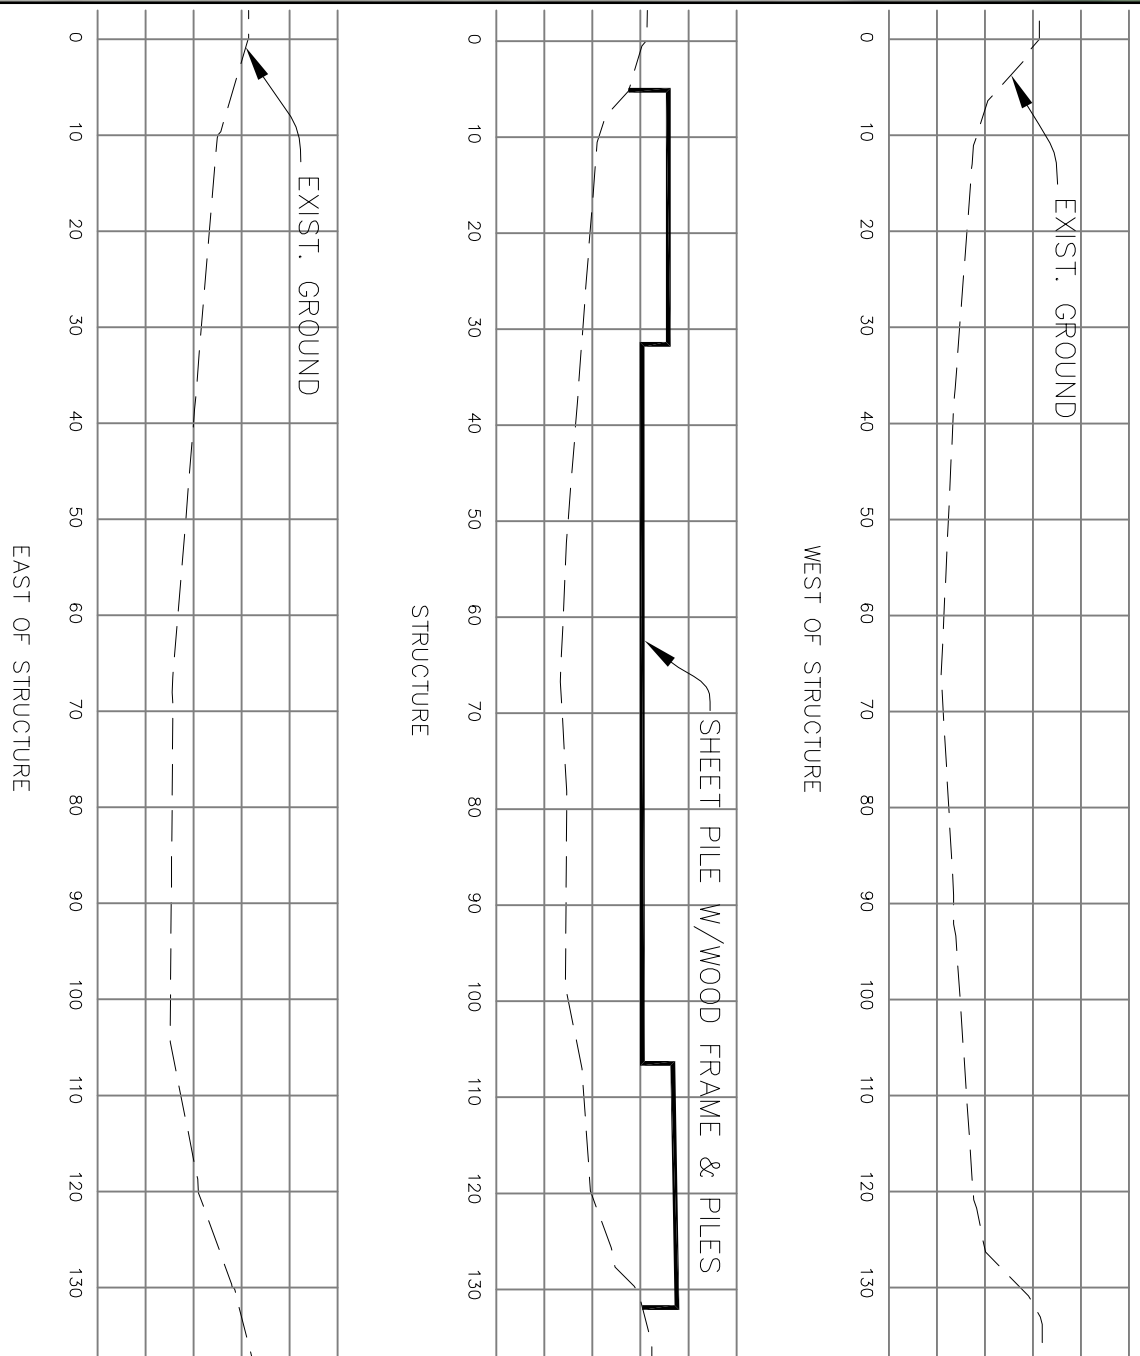

SCALE:  
HORIZ: 1" = 20'  
VERT: 1" = 20'