

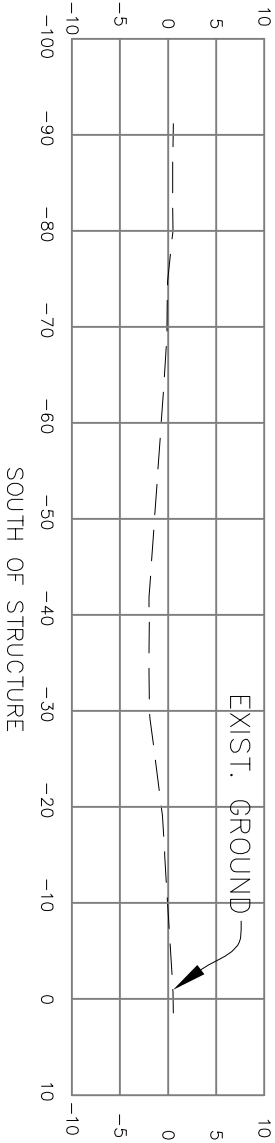
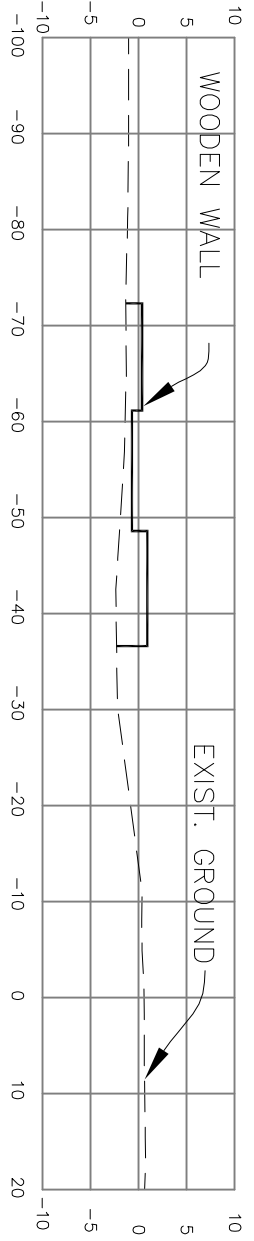


- LEGEND**
- ▲— TOP BANK
  - ▲— WATER'S EDGE
  - ▲— 4' CONTOURS

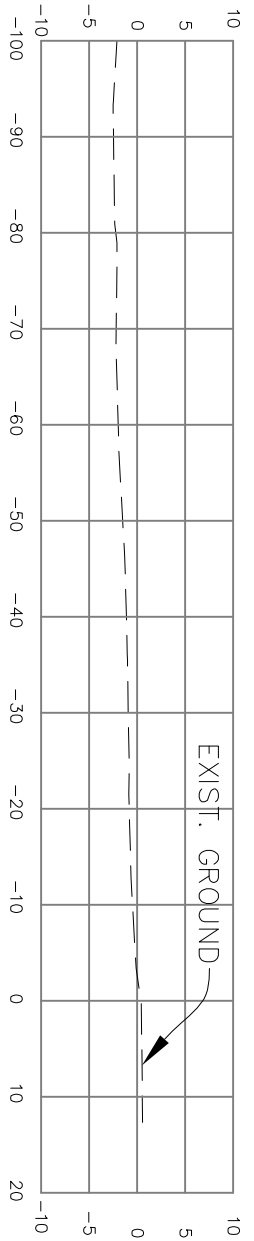

**SCALE:**  
 HORIZ: 1" = 20'  
 VERT: 1" = 20'

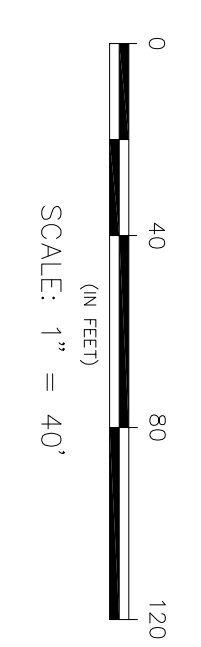

REV.	DATE	DESCRIPTION	BY



<b>OFFICE OF COASTAL PROTECTION &amp; RESTORATION</b> <b>ENGINEERING BRANCH</b> 450 LAUREL STREET BATON ROUGE, LOUISIANA 70801		BATHYMETRIC, TOPOGRAPHIC AND MANGROVE SURVEY OF LOST LAKE MARSH CREATION and HYDROLOGIC RESTORATION PROJECT <small>PHASE-CONSTRUCTION SURVEY</small>	WATER CONTROL STRUCTURE NUMBER WC-7 PLAN AND SECTION
DRAWN BY: P&O DESIGNED BY: P&O	APPROVED BY:	STATE PROJECT NUMBER: 2503-10-49 (TE-72) FEDERAL PROJECT NUMBER:	DATE: MAY, 2011 SHEET 61 OF 68