


SCALE:  
 HORIZ: 1"=40'  
 VERT: 1"=40'

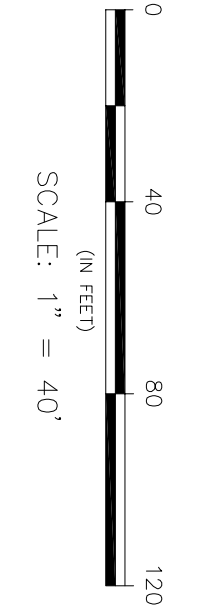

REV.	DATE	DESCRIPTION	BY



OFFICE OF COASTAL PROTECTION & RESTORATION  
**ENGINEERING BRANCH**  
 450 LAUREL STREET  
 BATON ROUGE, LOUISIANA 70801

DRAWN BY: P&O      DESIGNED BY: P&O

BATON ROUGE TOPOGRAPHIC AND MAGNETOMETER SURVEY  
 OF  
 LOST LAKE MARSH CREATION and  
 HYDROLOGIC RESTORATION PROJECT  
PRE-CONSTRUCTION SURVEY

STATE PROJECT NUMBER: 2503-10-49 (TE-72)  
 FEDERAL PROJECT NUMBER:

WATER CONTROL STRUCTURE  
 NUMBER WC-12  
 PLAN AND SECTION

DATE: MAY, 2011  
 SHEET 66 OF 68