



**LEGEND**

- TOP BANK
- WATER'S EDGE
- CONTOURS



SCALE: 1" = 40'

REV.	DATE	DESCRIPTION	BY



OFFICE OF COASTAL PROTECTION & RESTORATION  
**ENGINEERING BRANCH**  
450 LAUREL STREET  
BATON ROUGE, LOUISIANA 70801



DRAWN BY: P&O      DESIGNED BY: P&O

BATON ROUGE TOPOGRAPHIC AND MAGNETOMETER SURVEY  
OF  
LOST LAKE MARSH CREATION and  
HYDROLOGIC RESTORATION PROJECT  
PRE-CONSTRUCTION SURVEY

STATE PROJECT NUMBER: 2503-10-49 (TE-72)  
FEDERAL PROJECT NUMBER:

WATER CONTROL STRUCTURE  
NUMBER WC-13  
PLAN AND SECTION

DATE: MAY, 2011  
SHEET 67 OF 68

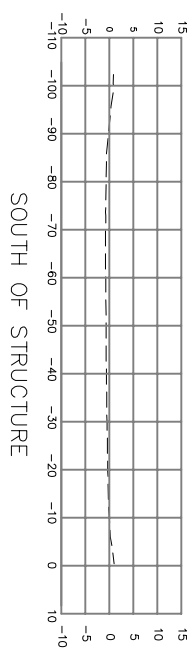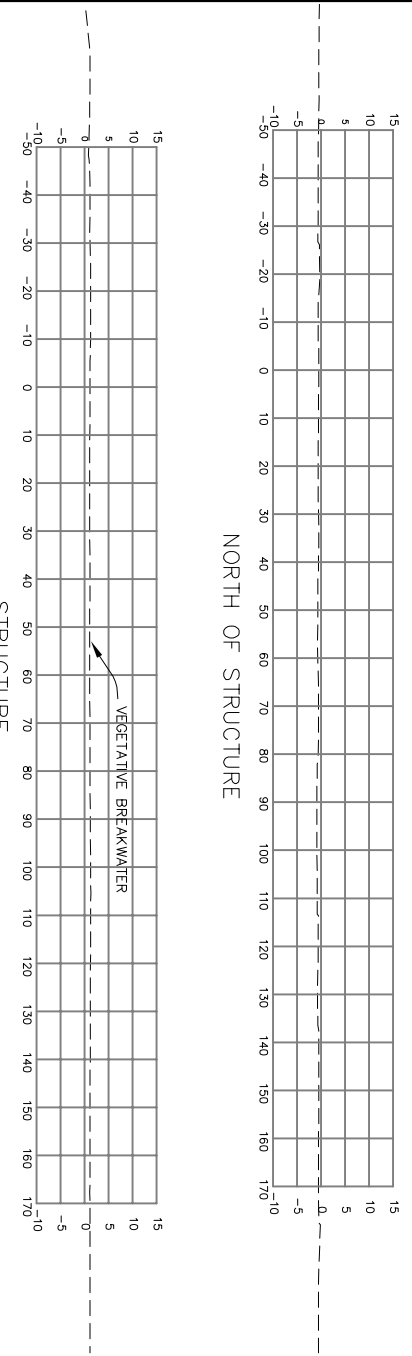

SCALE:  
HORIZ: 1" = 40'  
VERT: 1" = 40'