


SCALE:
 HORIZ: 1" = 40'
 VERT: 1" = 5'

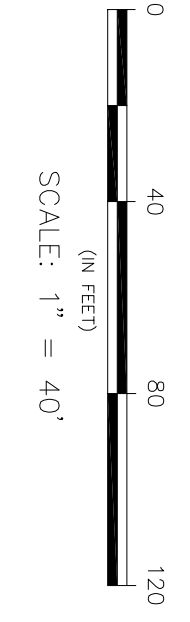

REV.	DATE	DESCRIPTION	BY



OFFICE OF COASTAL PROTECTION & RESTORATION
ENGINEERING BRANCH
 450 LAUREL STREET
 BATON ROUGE, LOUISIANA 70801

BATON ROUGE TOPOGRAPHIC AND MANGROVE SURVEY
 LOST LAKE MARSH CREATION AND
 HYDROLOGIC RESTORATION PROJECT
 PRE-CONSTRUCTION SURVEY
 STATE PROJECT NUMBER: 2503-10-49 (TE-72)
 FEDERAL PROJECT NUMBER:

WATER CONTROL STRUCTURE
 NUMBER WC-14
 PLAN AND SECTION
 DATE: MAY, 2011
 SHEET 68 OF 68

DRAWN BY: P&O DESIGNED BY: P&O APPROVED BY: