






Section T-21, Southeast End

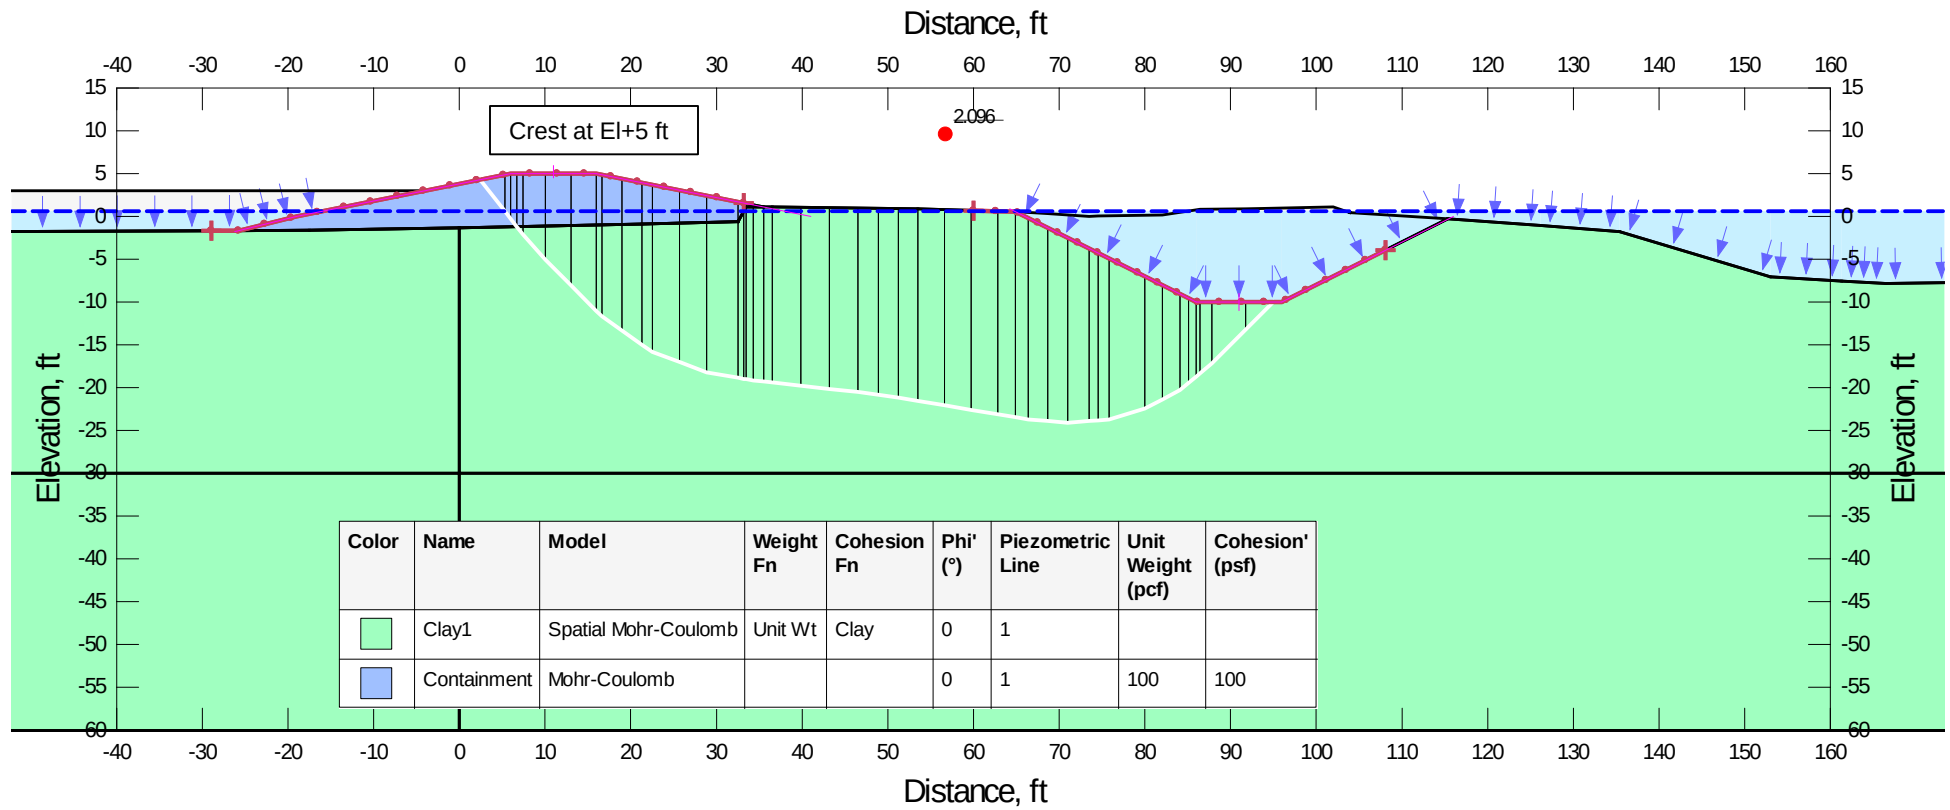

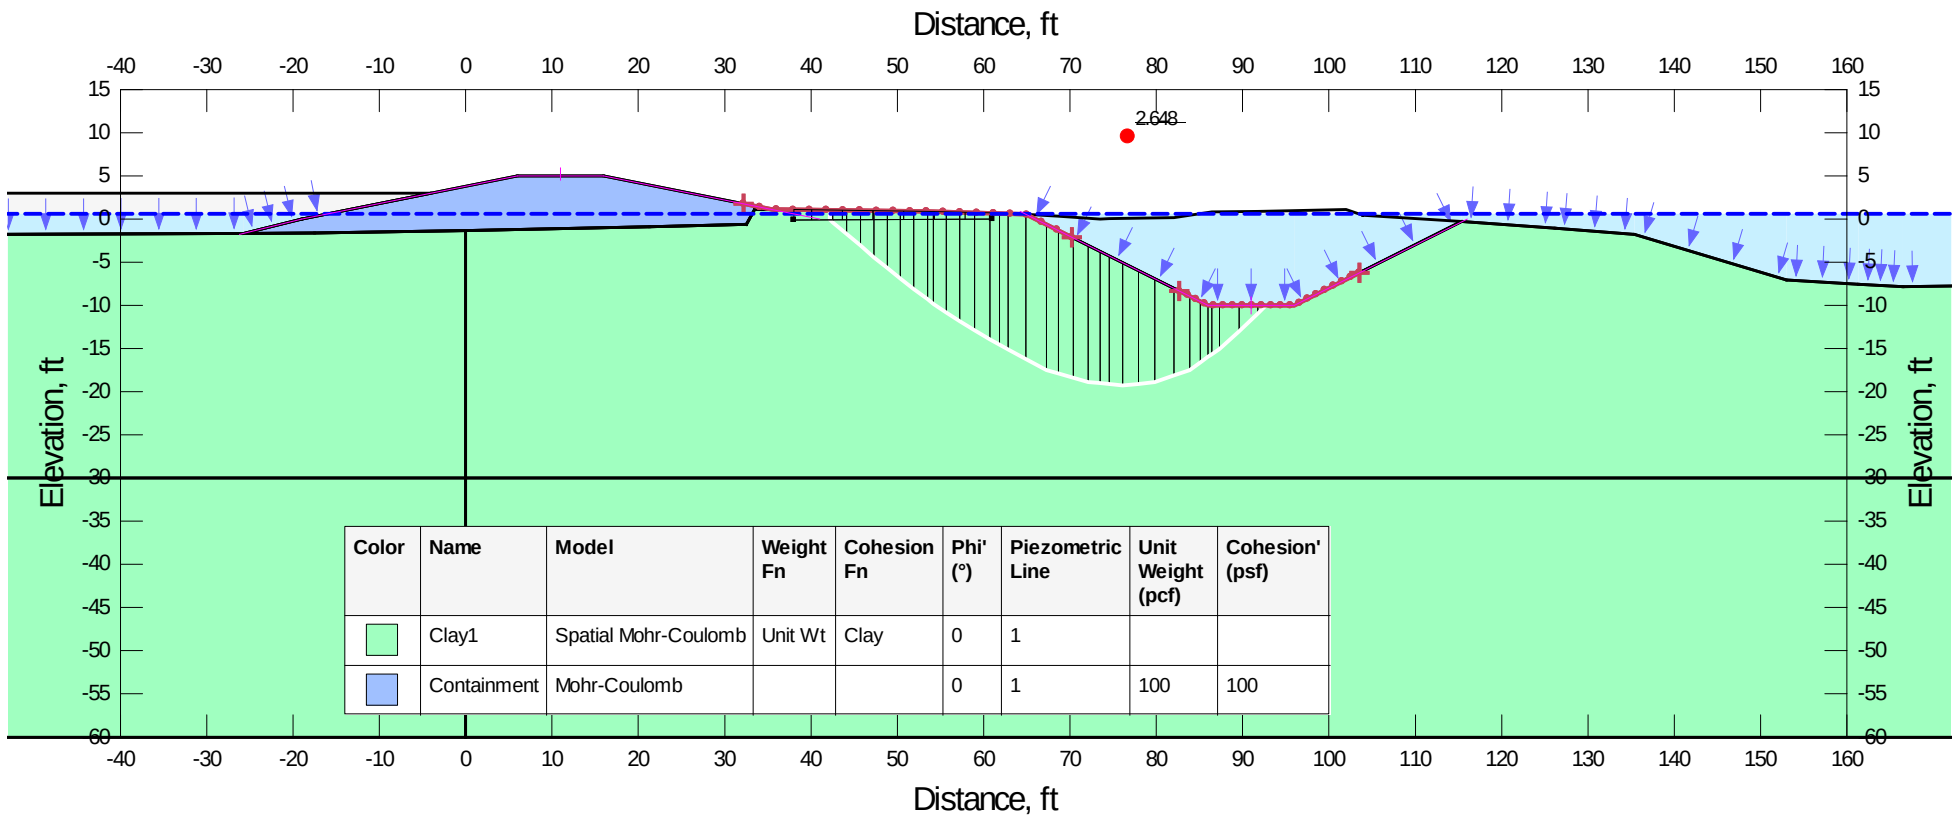


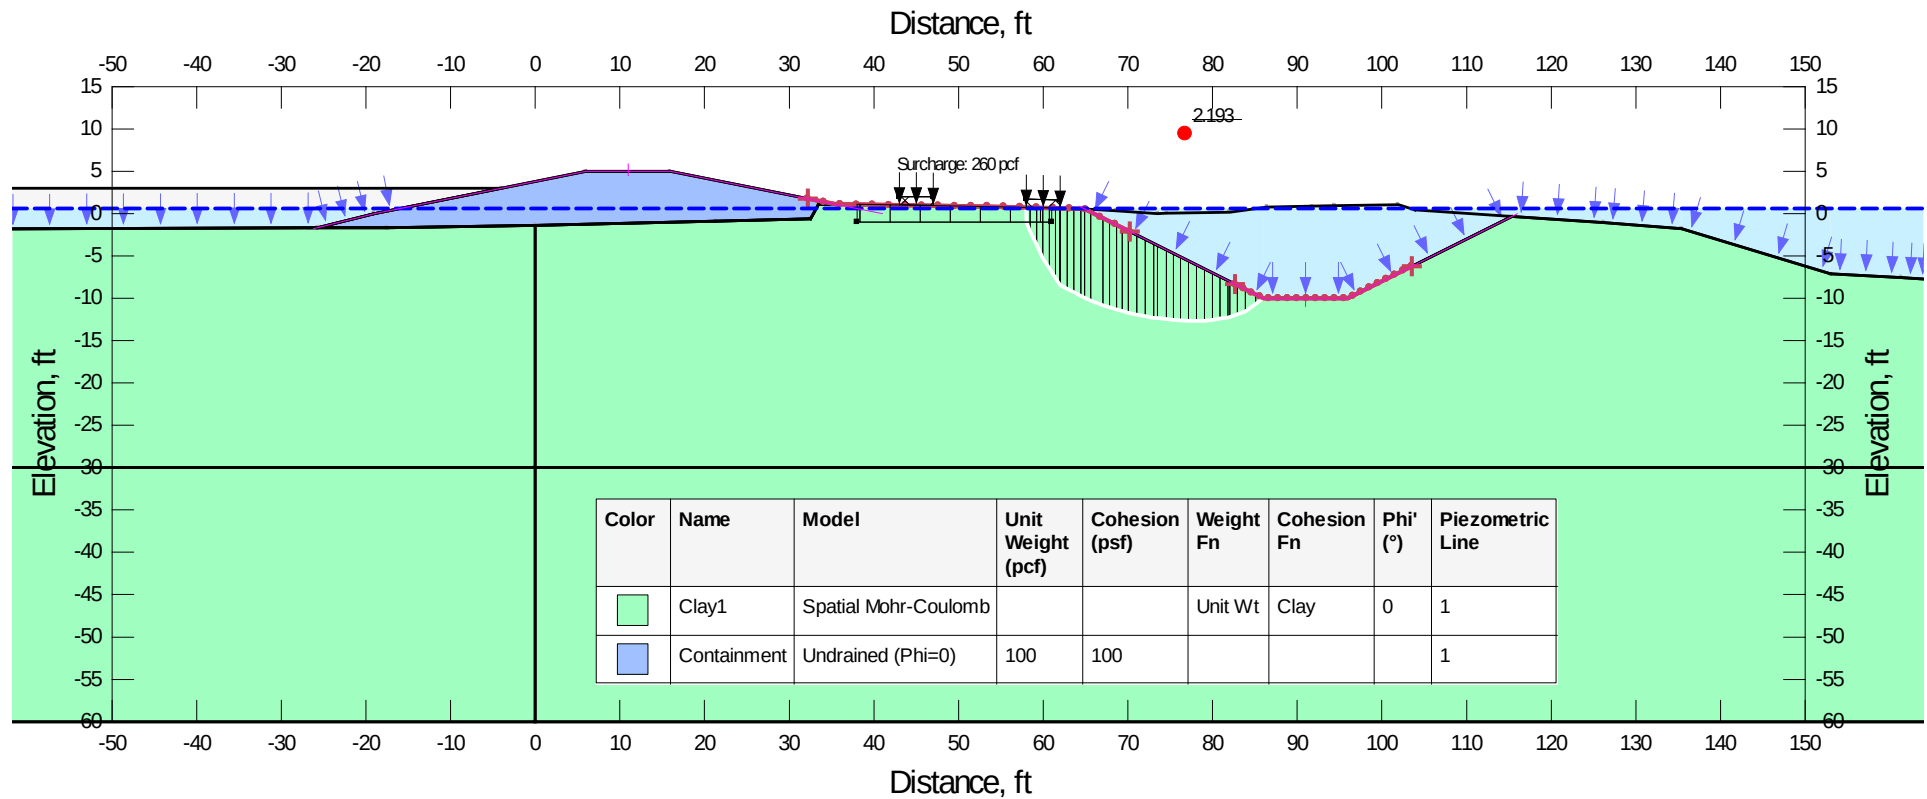


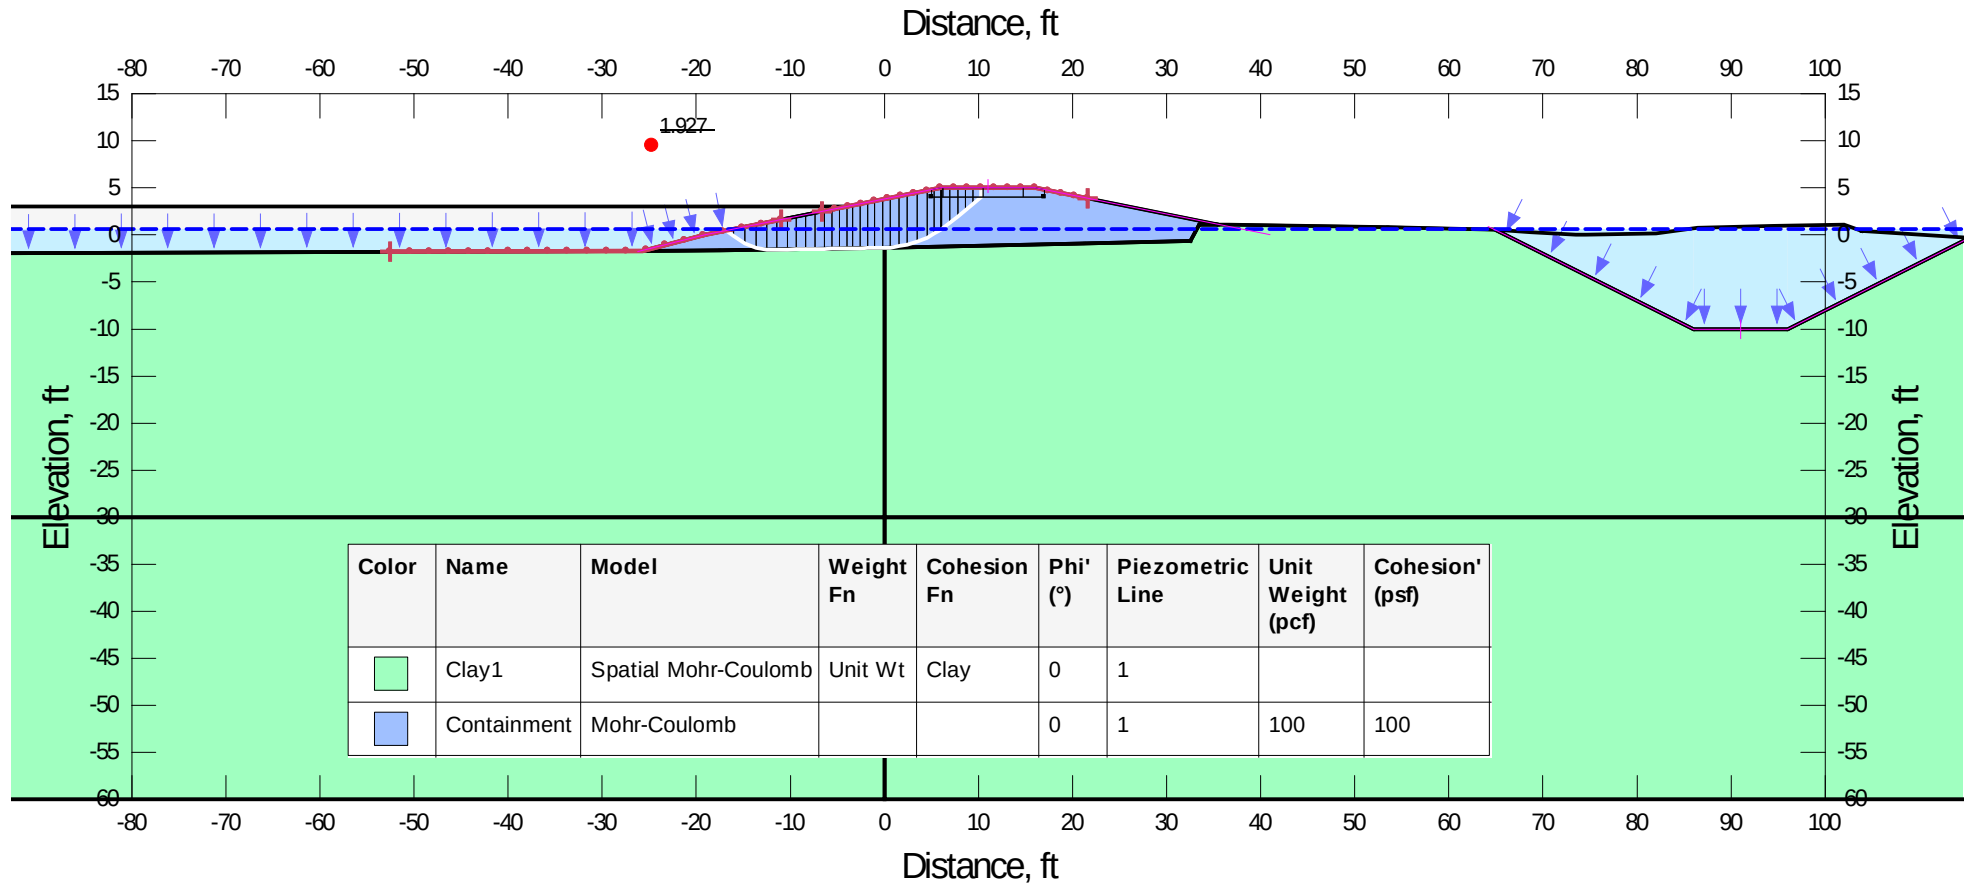


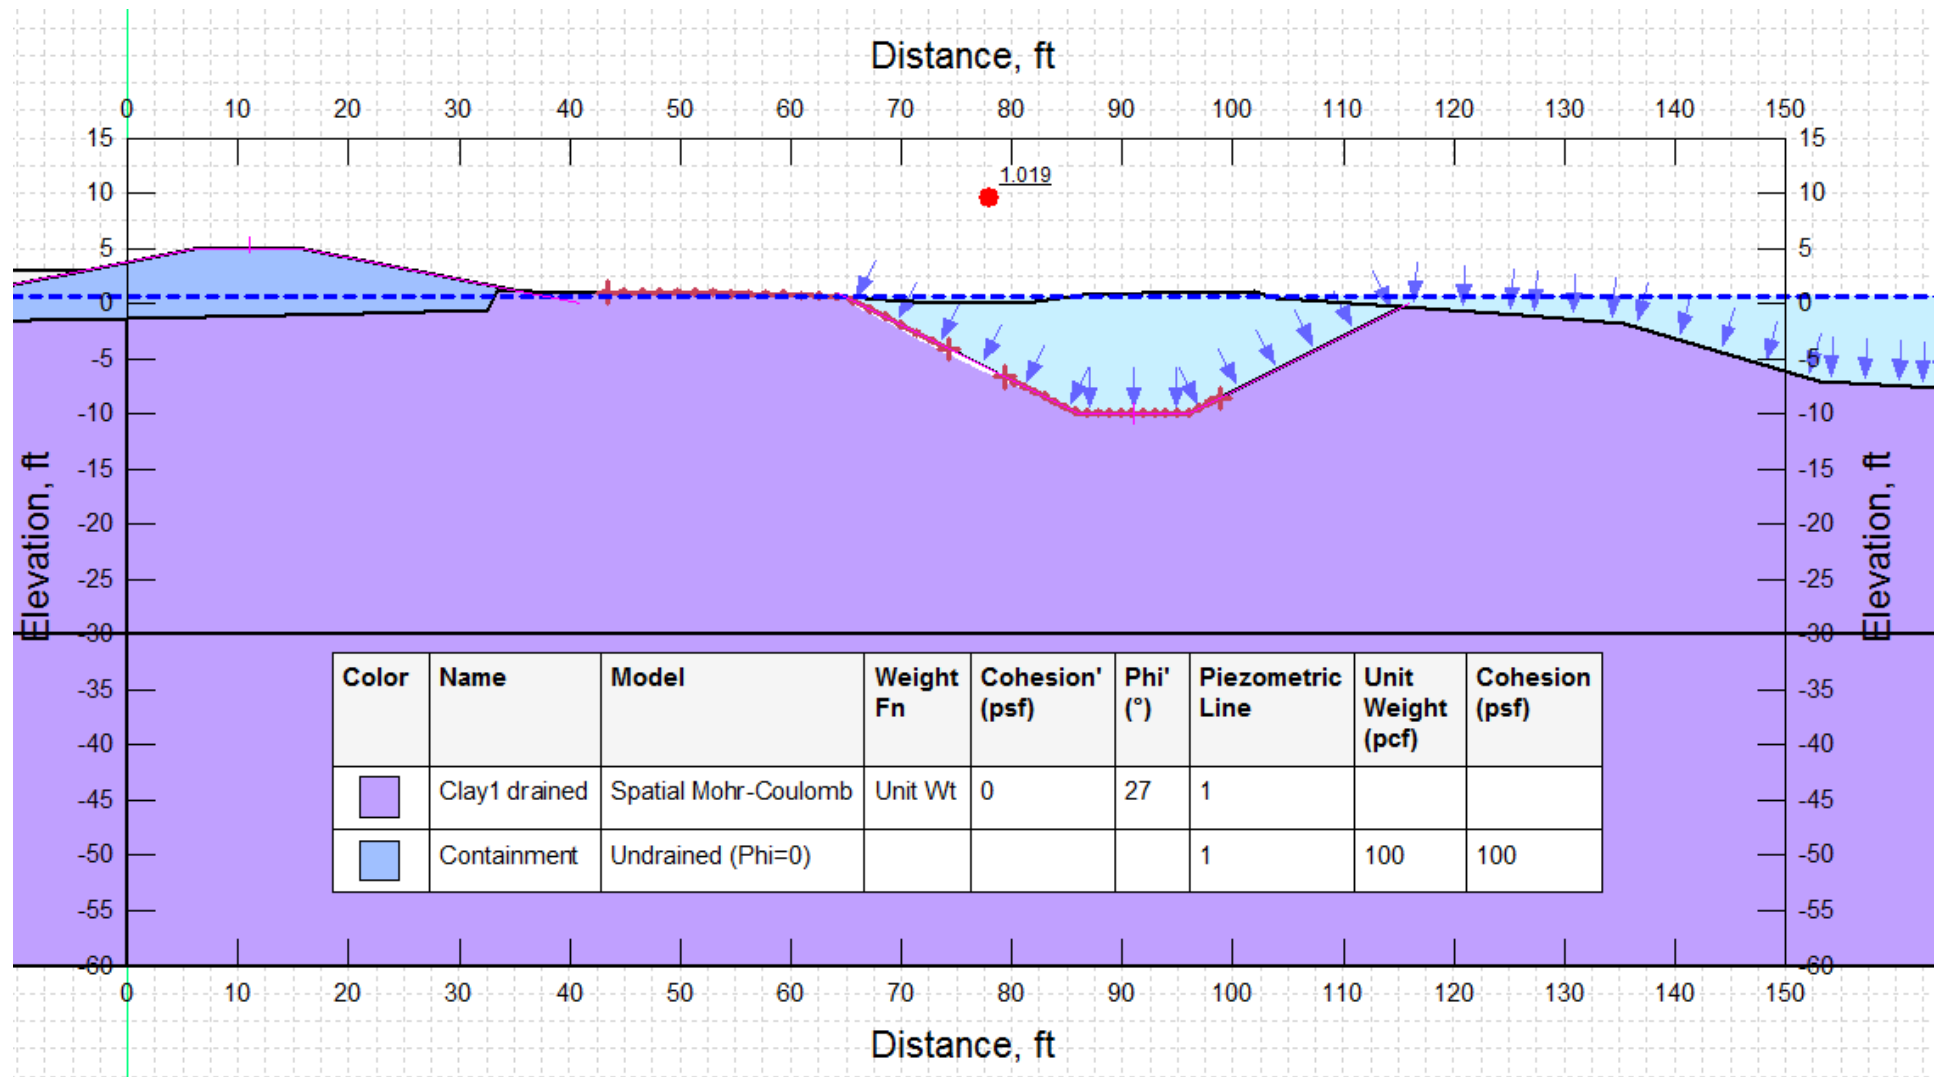


Section T-25, Northwest End

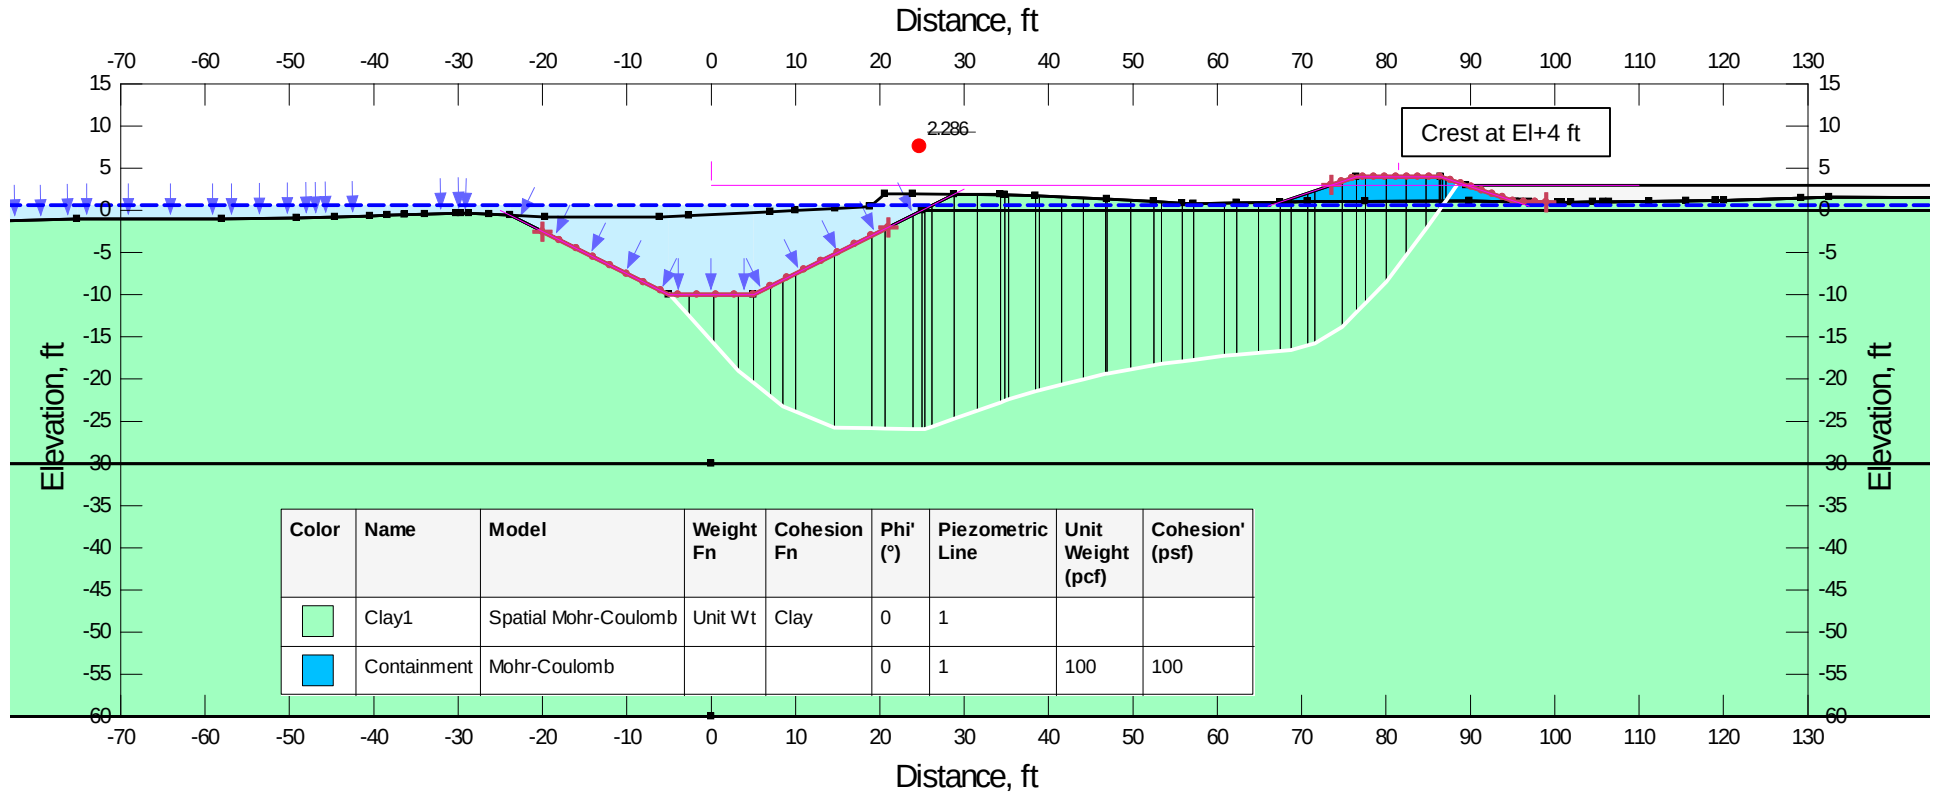

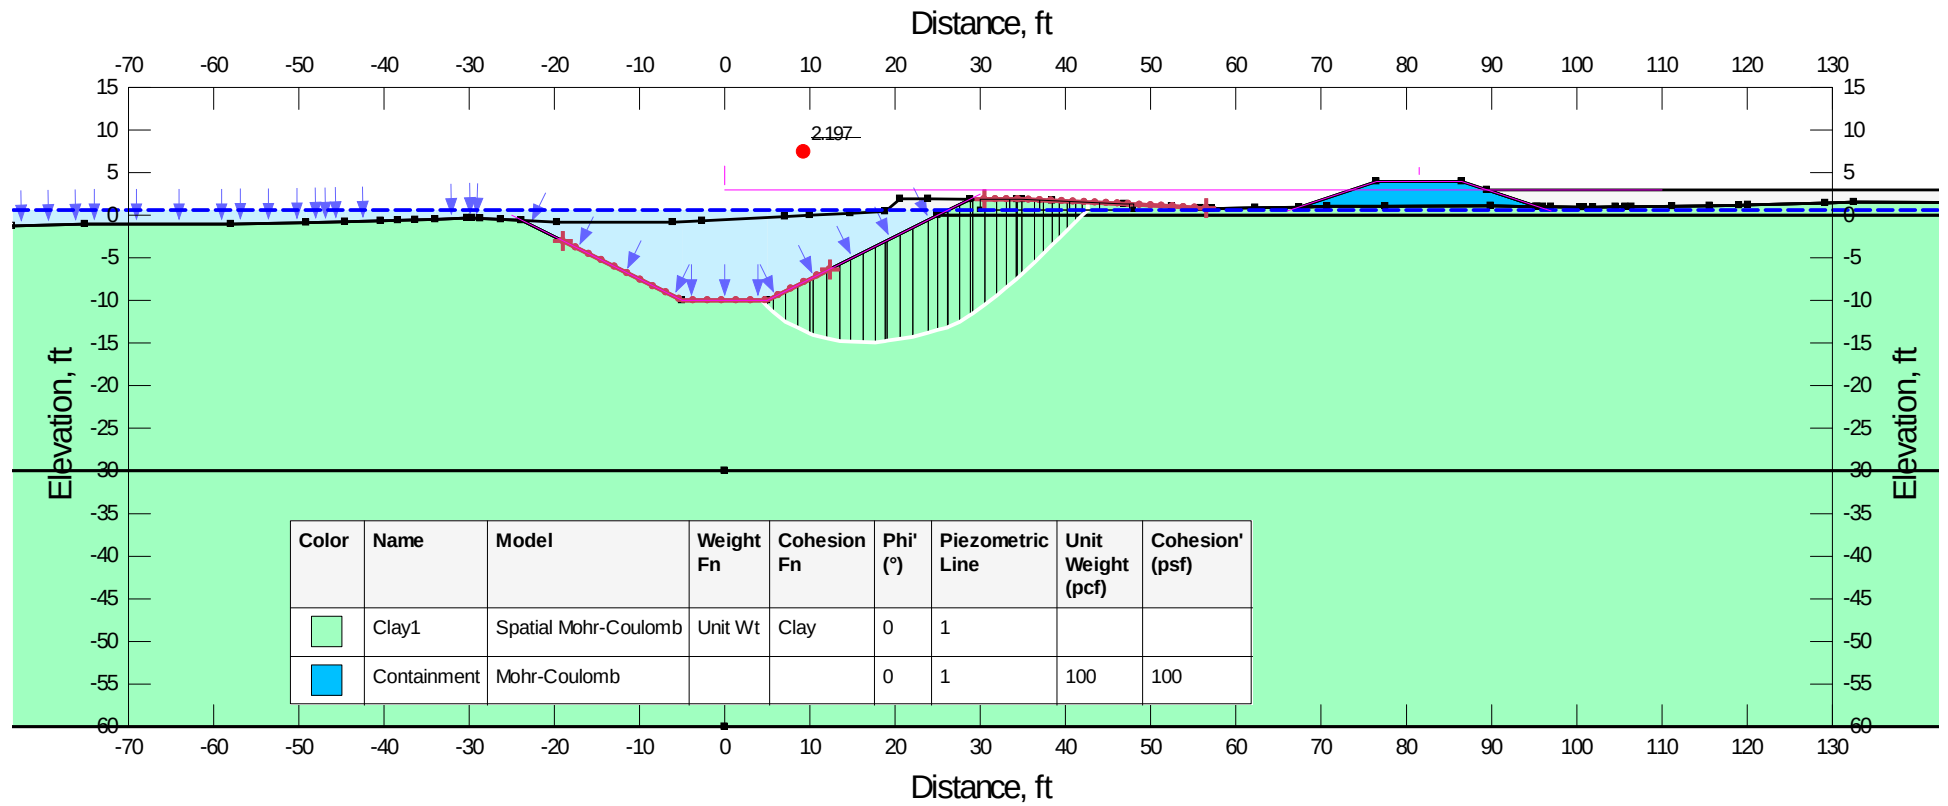

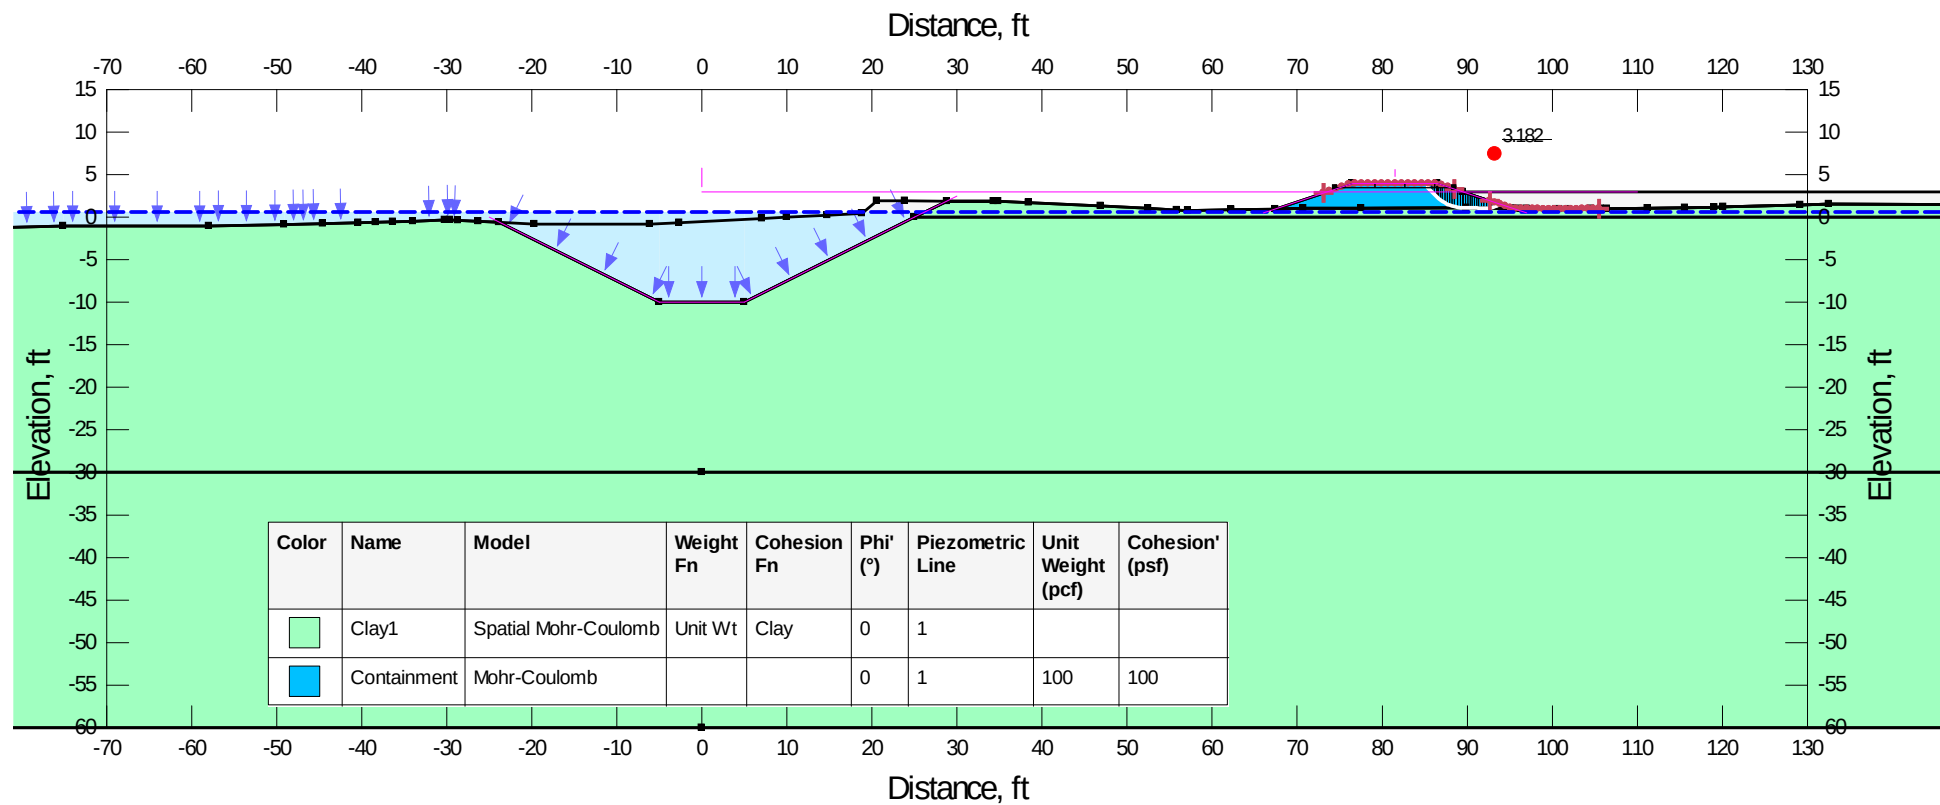

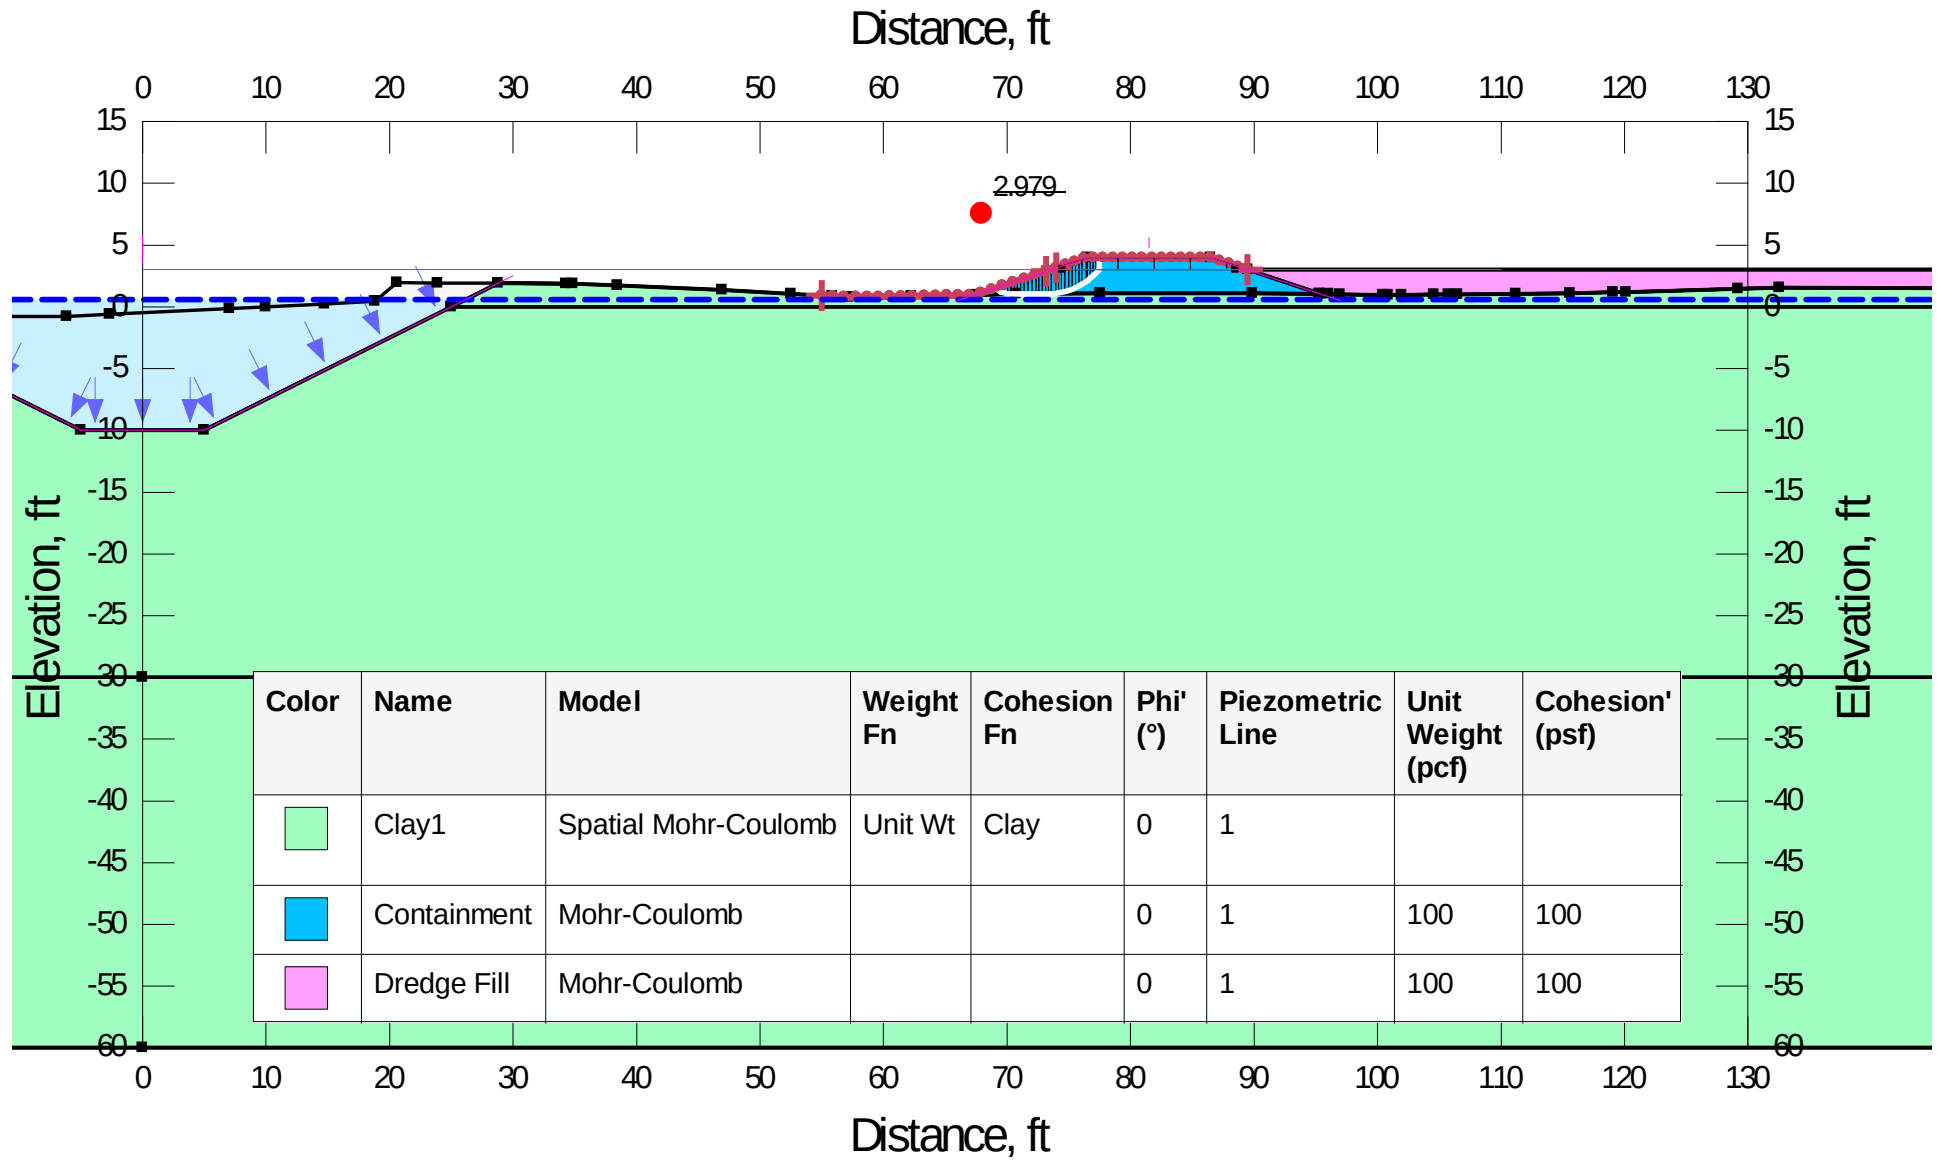

Section T-33, Northwest End

