

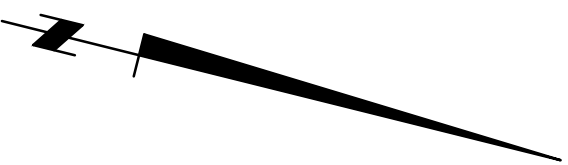
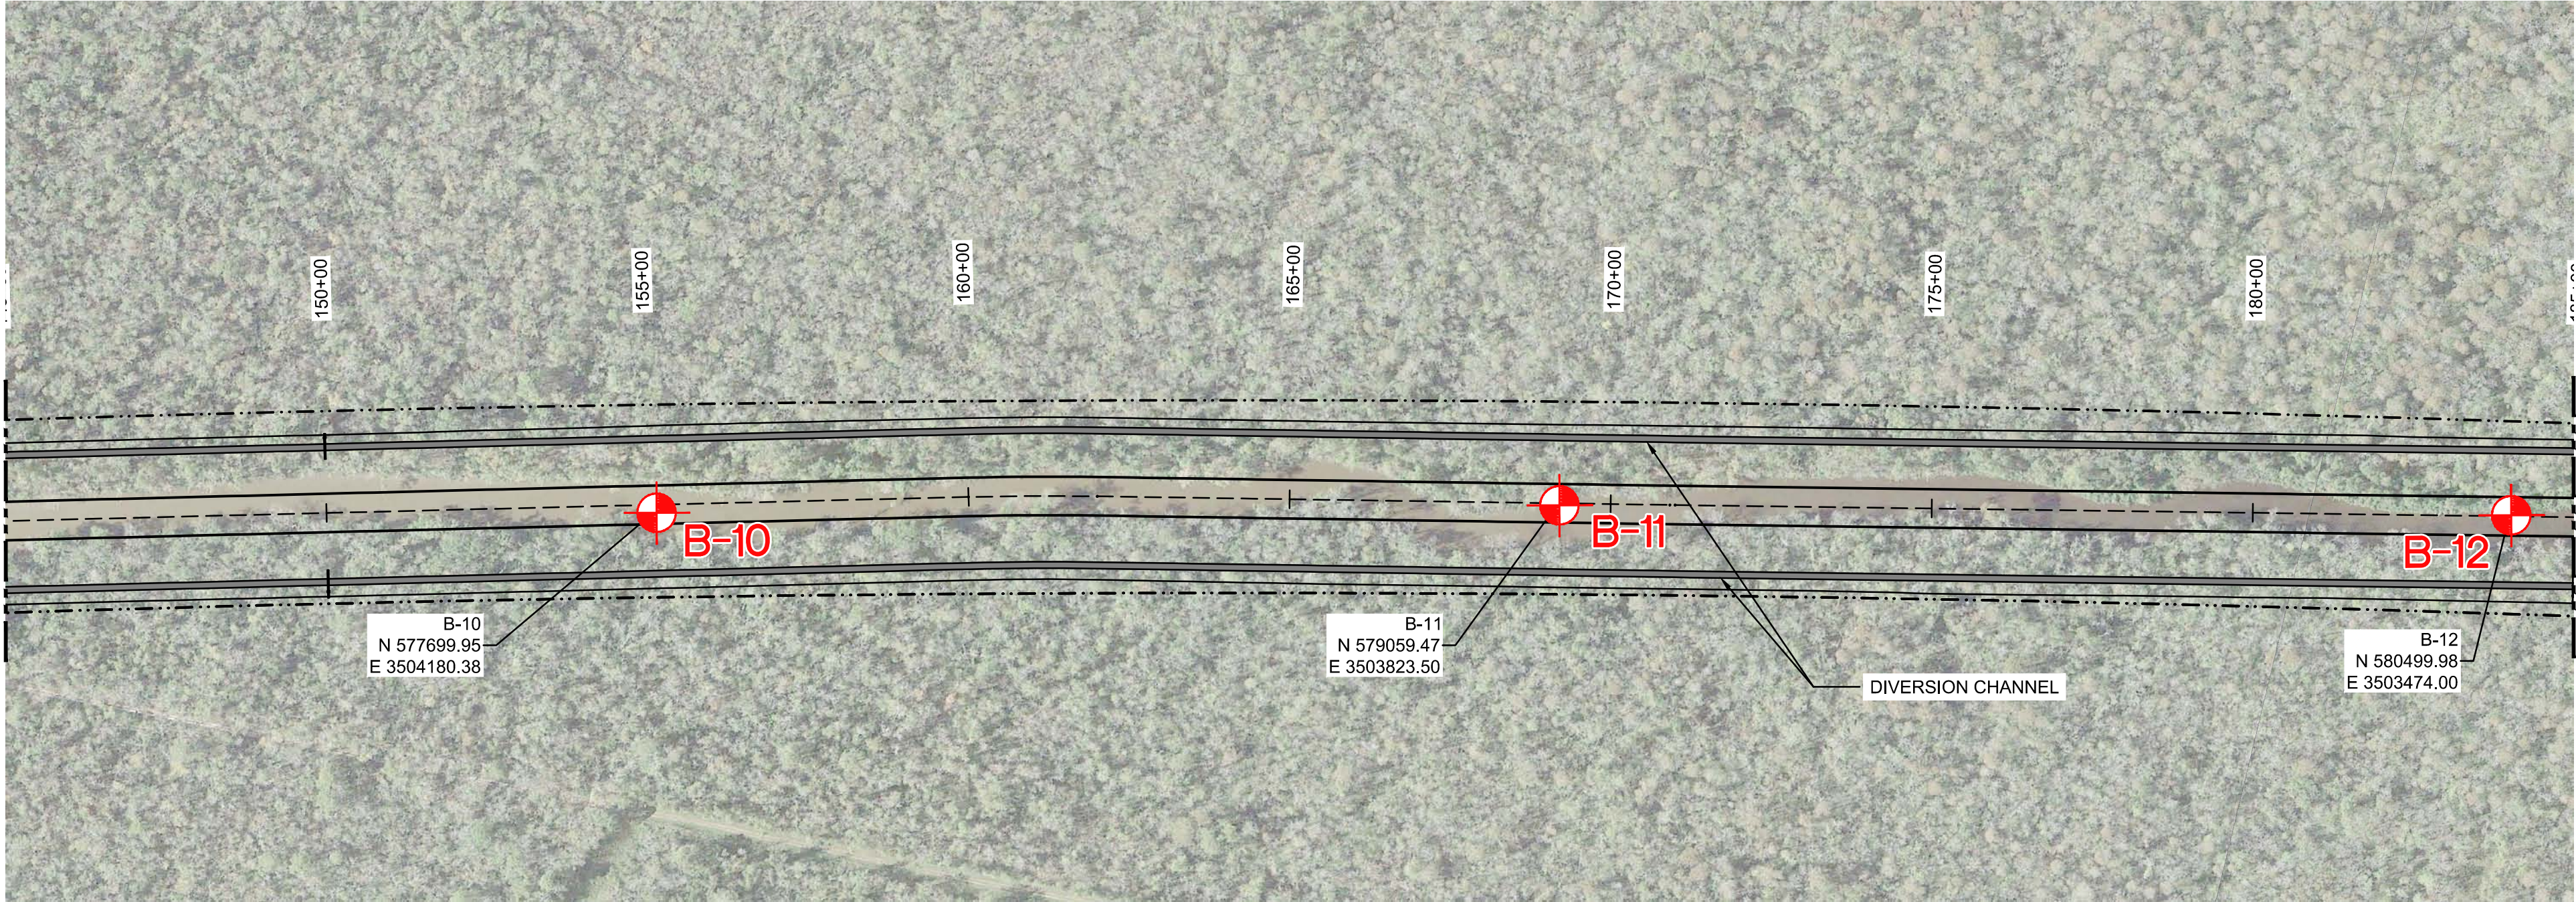


P:\COPRY\10001801 Final Design I\CAD\Current Drawings\Maurepas_AB-2.01 final AB-2.03 Soil Boring Maps.dwg, Sep 17, 2013 - 5:59:36PM, philip_oliver

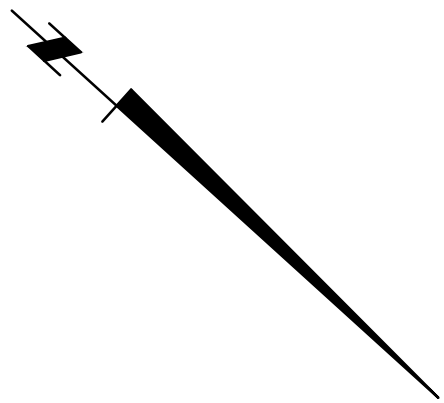


BORING / CPT TABLE				
Boring or CPT No.	Northing	Easting	Depth (ft)	DATE
B-01A	564823.73	3500005.11	125	2007
B-02A	565124.36	3500062.41	150	2007
B-05	567296.62	3501215.70	80	2007
B-06	572375.66	3504311.17	80	2007
B-07	573523.53	3504179.84	80	2007
B-08	574980.94	3504784.22	50	2007
B-09	576186.24	3504662.39	50	2007
B-10	577699.95	3504180.38	50	2007
B-11	579059.47	3503823.50	50	2007
B-12	580499.98	3503474.00	50	2007
B-13	581703.87	3503150.12	50	2007
B-14	583283.70	3502344.35	50	2007
B-15	584082.59	3501143.64	50	2007
B-16	585264.10	3499969.56	50	2007
B-17	586888.18	3499945.87	50	2007
B-18	588144.78	3499879.01	50	2007
B-19	589474.49	3499884.19	50	2007
B-1	564749.90	3499953.11	130	2011
B-2A	565554.00	3500470.89	40	2011
B-3A	565694.35	3500536.99	40	2011
B-4A	565864.08	3500818.35	40	2011
KCS-01	572379.75	3504323.37	155	2013
CPT-01	565418.63	3500499.24	80	2007
CPT-02	566072.74	3500821.71	80	2007
CPT-03	568637.76	3501096.99	80	2007
CPT-04	567299.09	3501321.62	80	2007
CPT-05	568043.89	3502203.10	80	2007
CPT-06	568615.55	3502503.08	80	2007
CPT-07	569160.61	3502736.86	80	2007
CPT-08	569712.13	3503005.24	80	2007
CPT-09	570206.66	3503245.52	80	2007
CPT-10	570964.93	3502580.19	80	2007
CPT-11	571270.83	3504466.57	80	2007
CPT-12	571857.43	3504405.90	80	2007
CPT-13	572375.38	3504228.02	80	2007
CPT-14	573834.50	3504895.10	80	2007
CPT-15	573638.02	3503650.56	80	2007
CPT-16	565171.65	3500215.28	125	2007
CPT-17	564952.61	3500255.23	150	2007
CPT-1A	565076.54	3500012.66	130	2011
CPT-2A	584963.68	3499890.30	130	2011
CPT-1B	565122.72	3499862.98	180	2013
CPT-2B	565021.83	3500138.47	181	2013

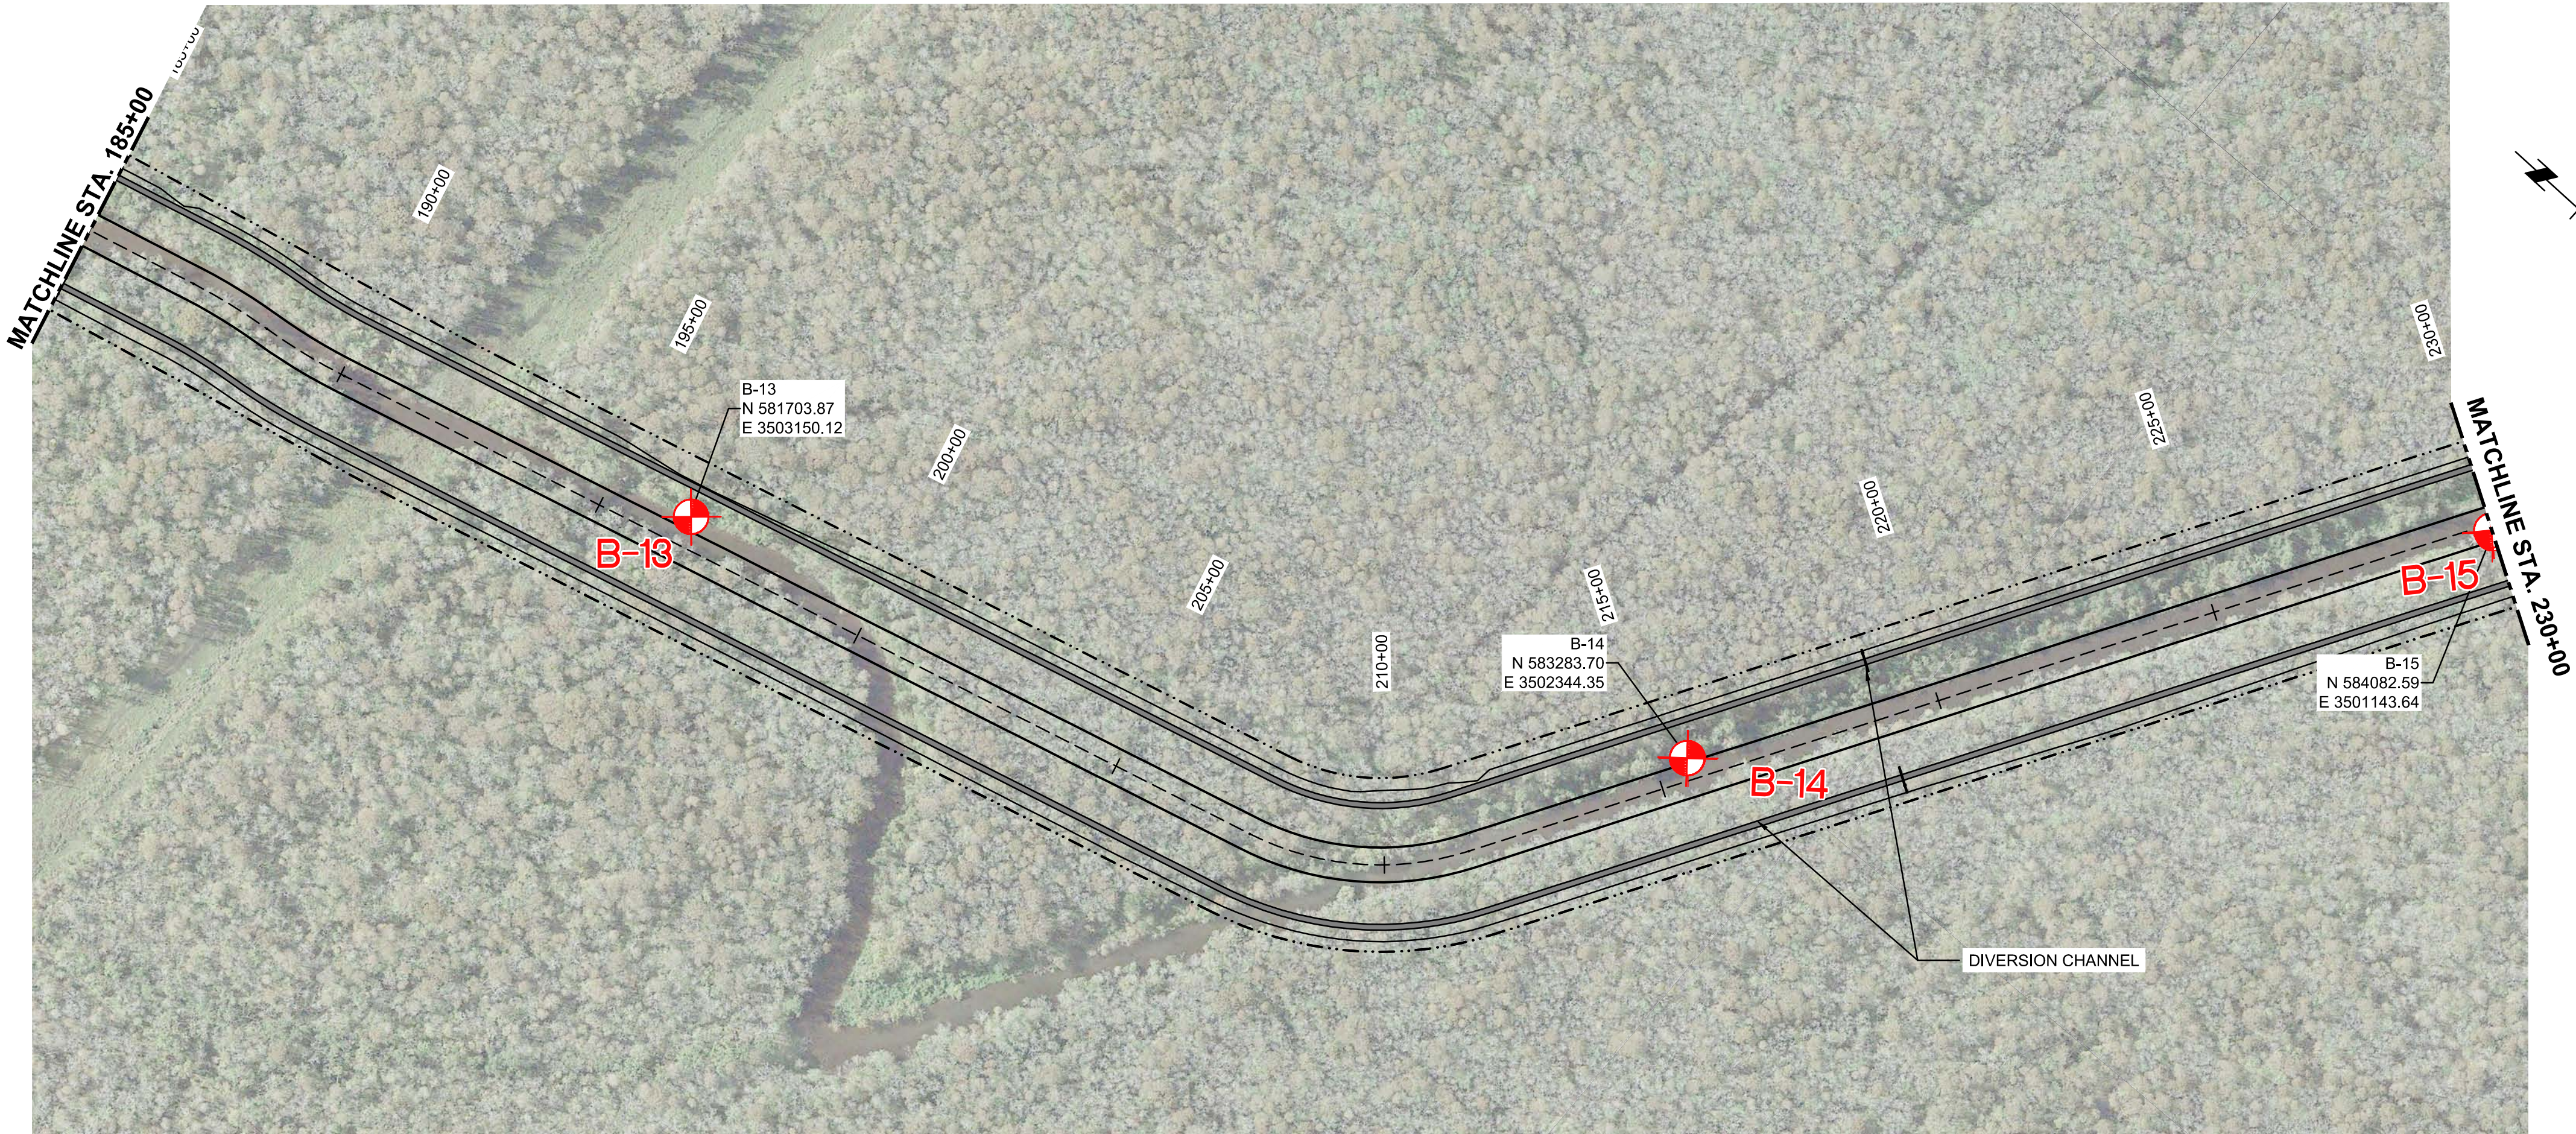

LEGEND:	
	BORING LOCATION
	CPT LOCATION

NOTE: CPT-16 AND CPT-17 REPLACE BORING B-03 AND B-04.

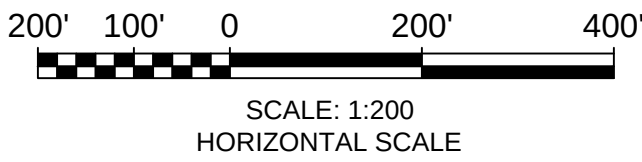

REV.	DATE	DESCRIPTION	BY

URS

3500 N. Causeway Blvd., Suite 900
Metairie, Louisiana 70002
(504) 837-6326

LOUISIANA COASTAL PROTECTION AND
RESTORATION AUTHORITY
COASTAL ENGINEERING DIVISION
450 LAUREL STREET
BATON ROUGE, LOUISIANA 70802

DRAWN BY: APO

DESIGNED BY:

MISSISSIPPI RIVER REINTRODUCTION
INTO MAUREPAS SWAMP
ST. JOHN THE BAPTIST PARISH, LOUISIANA

P.O.-29 URS PROJECT NUMBER: 10001801

95% SUBMITTAL

APPROVED BY: NC

**SOIL BORING MAP
(3 OF 4)**

DATE: SEPTEMBER 2013

SHEET AB-2.03