


WATER CONTROL STRUCTURE COORDINATES		
POINT	NORTHING	EASTING
WC-1	310,473.54	3,350,719.71
WC-3	311,964.39	3,353,523.42
WC-4	312,498.73	3,355,097.35
WC-5	301,636.87	3,356,924.59
WC-6	297,339.18	3,358,060.82
WC-10	290,579.46	3,354,887.42

WATER CONTROL STRUCTURE COORDINATES		
POINT	NORTHING	EASTING
WC-1	310,473.54	3,350,719.71
WC-3	311,964.39	3,353,523.42
WC-4	312,498.73	3,355,097.35
WC-5	301,636.87	3,356,924.59
WC-6	297,339.18	3,358,060.82
WC-10	290,579.46	3,354,887.42

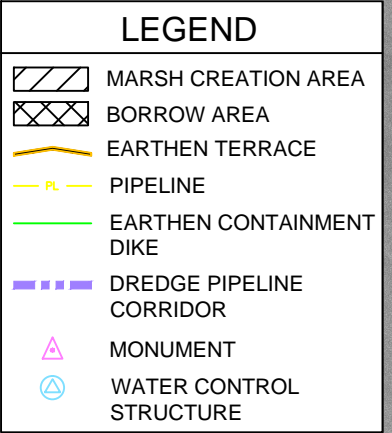

- NOTES:**
1. BACKGROUND IMAGERY WAS TAKEN IN OCTOBER 2010.
 2. PIPELINE INFORMATION SHOWN ON PLANS IS APPROXIMATE. THE CONTRACTOR SHALL VERIFY EXACT LOCATIONS PRIOR TO BEGINNING CONSTRUCTION.
 3. ALL PIPELINES LOCATED WITHIN 150' OF THE DIKE ALIGNMENTS, MARSH CREATION AREAS, OR DREDGE PIPELINE CORRIDOR SHALL BE PROBED AND THEIR LOCATIONS MARKED FOR THE DURATION OF CONSTRUCTION ACTIVITIES.
 4. DREDGE PIPELINE CORRIDOR CONSTRUCTION LIMITS SHALL BE NO GREATER THAN 100' IN WIDTH.
 5. CONSTRUCTION EQUIPMENT ACCESS TO EACH BORROW AREA SHALL BE THROUGH NAVIGABLE WATERWAYS AND SHALL NOT DISTURB EXISTING WATER BOTTOMS.

				<div>COASTAL PROTECTION AND RESTORATION AUTHORITY</div> <div>450 LAUREL STREET</div> <div>BATON ROUGE, LOUISIANA 70801</div>	<div>LOST LAKE MARSH CREATION AND HYDROLOGIC RESTORATION</div>	PROJECT LAYOUT	
					STATE PROJECT NUMBER: TE-72		
					FEDERAL PROJECT NUMBER: TE-72	DATE: SEPTEMBER 2012	
REV.	DATE	DESCRIPTION	BY	DRAWN BY: SHANE FAUST	DESIGNED BY: TRAVIS BYLAND, E.I.	APPROVED BY: JASON LANCLOS, P.E.	SHEET 3 OF 68