



CULTURAL RESOURCE AREA
(NO WORK ZONE)

ER
4

EARTHEN RIDGE
TO BE PLANTED (TYP.)

MARSH TO BE PLANTED

CMF

PROJECT BOUNDARY

CMF



- NOTES:**
1. BACK IMAGERY WAS TAKEN IN OCTOBER 2016.
 2. EXACT LOCATIONS OF TREES SHALL BE DETERMINED ON SITE BY THE ENGINEER DURING PRE-CONSTRUCTION LAYOUT.
 3. NO EQUIPMENT MAY ALTER THE EXISTING CONDITIONS OF THE RIDGE AND MARSH OR DISTURB EXISTING VEGETATION BEYOND INCIDENTAL TO DIG HOLES FOR TREES.



REV.	DATE	DESCRIPTION	BY

COASTAL PROTECTION AND RESTORATION AUTHORITY
 150 TERRACE AVENUE
 BATON ROUGE, LOUISIANA 70802


PROJECT LAYOUT
 DESIGNED BY: SHANE FAUST
 APPROVED BY: SHANNON HAYNES, P.E.

BAYOU DUPONT MARSH & RIDGE CREATION VEGETATIVE PLANTING PROJECT
 STATE PROJECT NUMBER: BA-0048
 DRAWN BY: SHANE FAUST

DATE: DECEMBER 2018


LIST OF GENUS AND SPECIES

- WAX MYRTLE (*MYRICA CERIFERA*) - MC
- RED MULBERRY (*MORIS RUBRA*) - MR
- YAUPON (*ILEX VOMITORIA*) - IV
- LIVE OAK (*QUERCUS VIRGINIANA*) - QV
- FRENCH MULBERRY (*CALLICARPA AMERICANA*) - CA
- PERSIMMON (*DIOSPYROS VIRGINIANA*) - DV

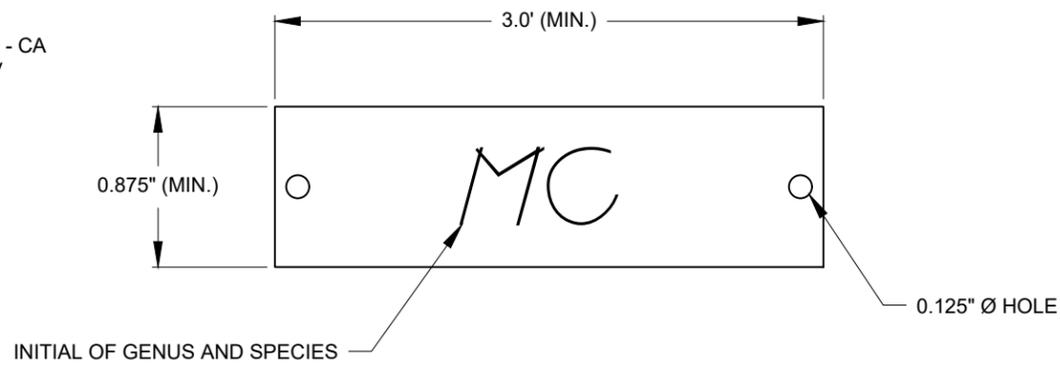


RECTANGULAR TREE TAG DETAIL

NOT TO SCALE

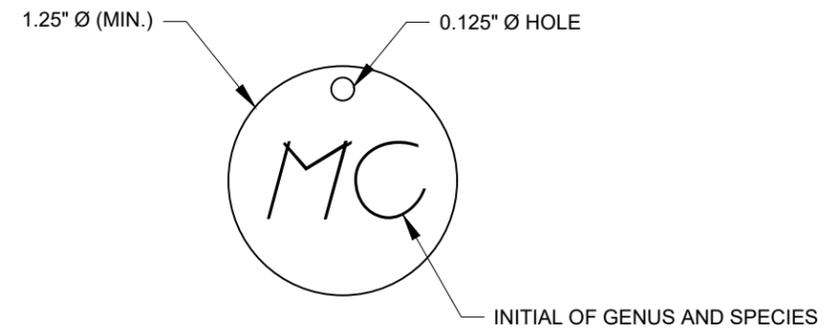


ROUND TREE TAG DETAIL

NOT TO SCALE

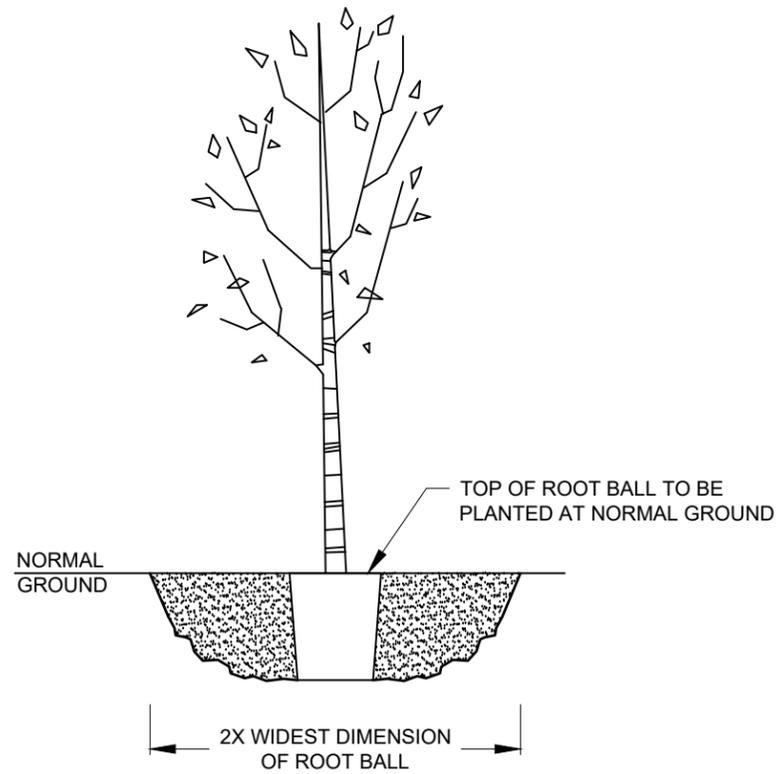

SAPLING DETAIL

GALLON CONTAINER
NOT TO SCALE

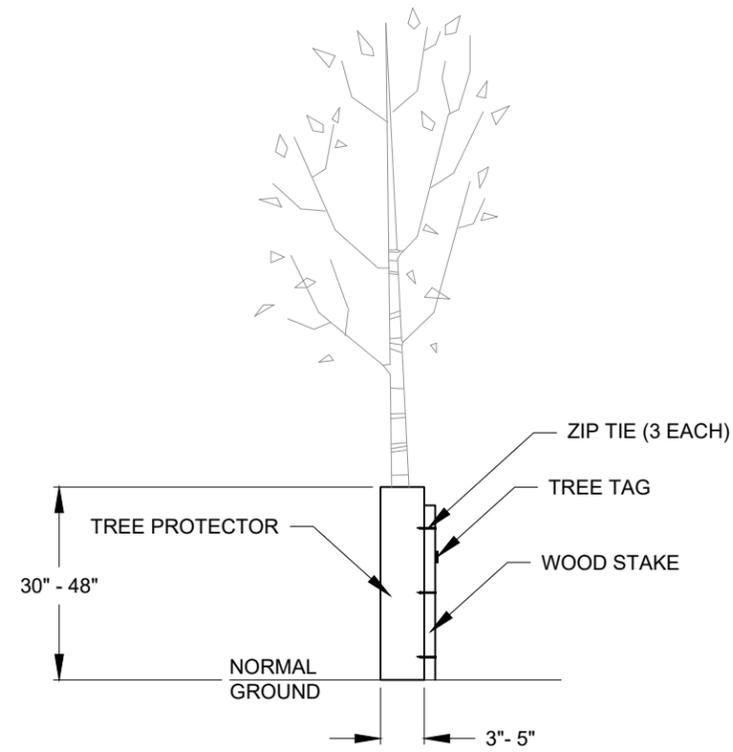

TREE PROTECTOR DETAIL

NOT TO SCALE

COASTAL PROTECTION AND RESTORATION AUTHORITY
150 TERRACE AVENUE
BATON ROUGE, LOUISIANA 70802

SAPLING, TREE PROTECTOR AND TREE TAG DETAILS
DESIGNED BY: SHANE FAUST
APPROVED BY: SHANNON HAYNES, P.E.

BAYOU DUPONT MARSH & RIDGE CREATION VEGETATIVE PLANTING PROJECT
STATE PROJECT NUMBER: BA-0048
DRAWN BY: SHANE FAUST

DATE: DECEMBER 2018

SHEET 5 OF 5

REV.	DATE	DESCRIPTION	BY