

STATE PROJECT NUMBER CS-78
NO NAME BAYOU MARSH CREATION
& NOURISHMENT PROJECT
CAMERON PARISH, LOUISIANA

PREPARED FOR THE
STATE OF LOUISIANA
COASTAL PROTECTION & RESTORATION AUTHORITY
CONTRACT NO. 4400005539 (2503-15-21)
TASK ORDER NO. 1, AMENDMENT NO. 1




RYAN H. CHAPMAN
PROFESSIONAL LAND SURVEYOR
LOUISIANA REGISTRATION NO. 5096


CHUSTZ SURVEYING INC

NO NAME BAYOU MARSH CREATION
MAGNETOMETER SURVEY
CAMERON PARISH, LOUISIANA

JOHN CHANCE
LAND SURVEYOR, INC.

DATE: 11/20/16	SCALE: 1" = 2,000'	Chart: 1 of 8
PROJECT: CAMERON PARISH, LOUISIANA	DATE: 11/20/16	
JOB NO.: 15-0243	DATE: 11/20/16	Drawn: DMB/BJJ
Drawn: DMB/BJJ	1/24/17	1



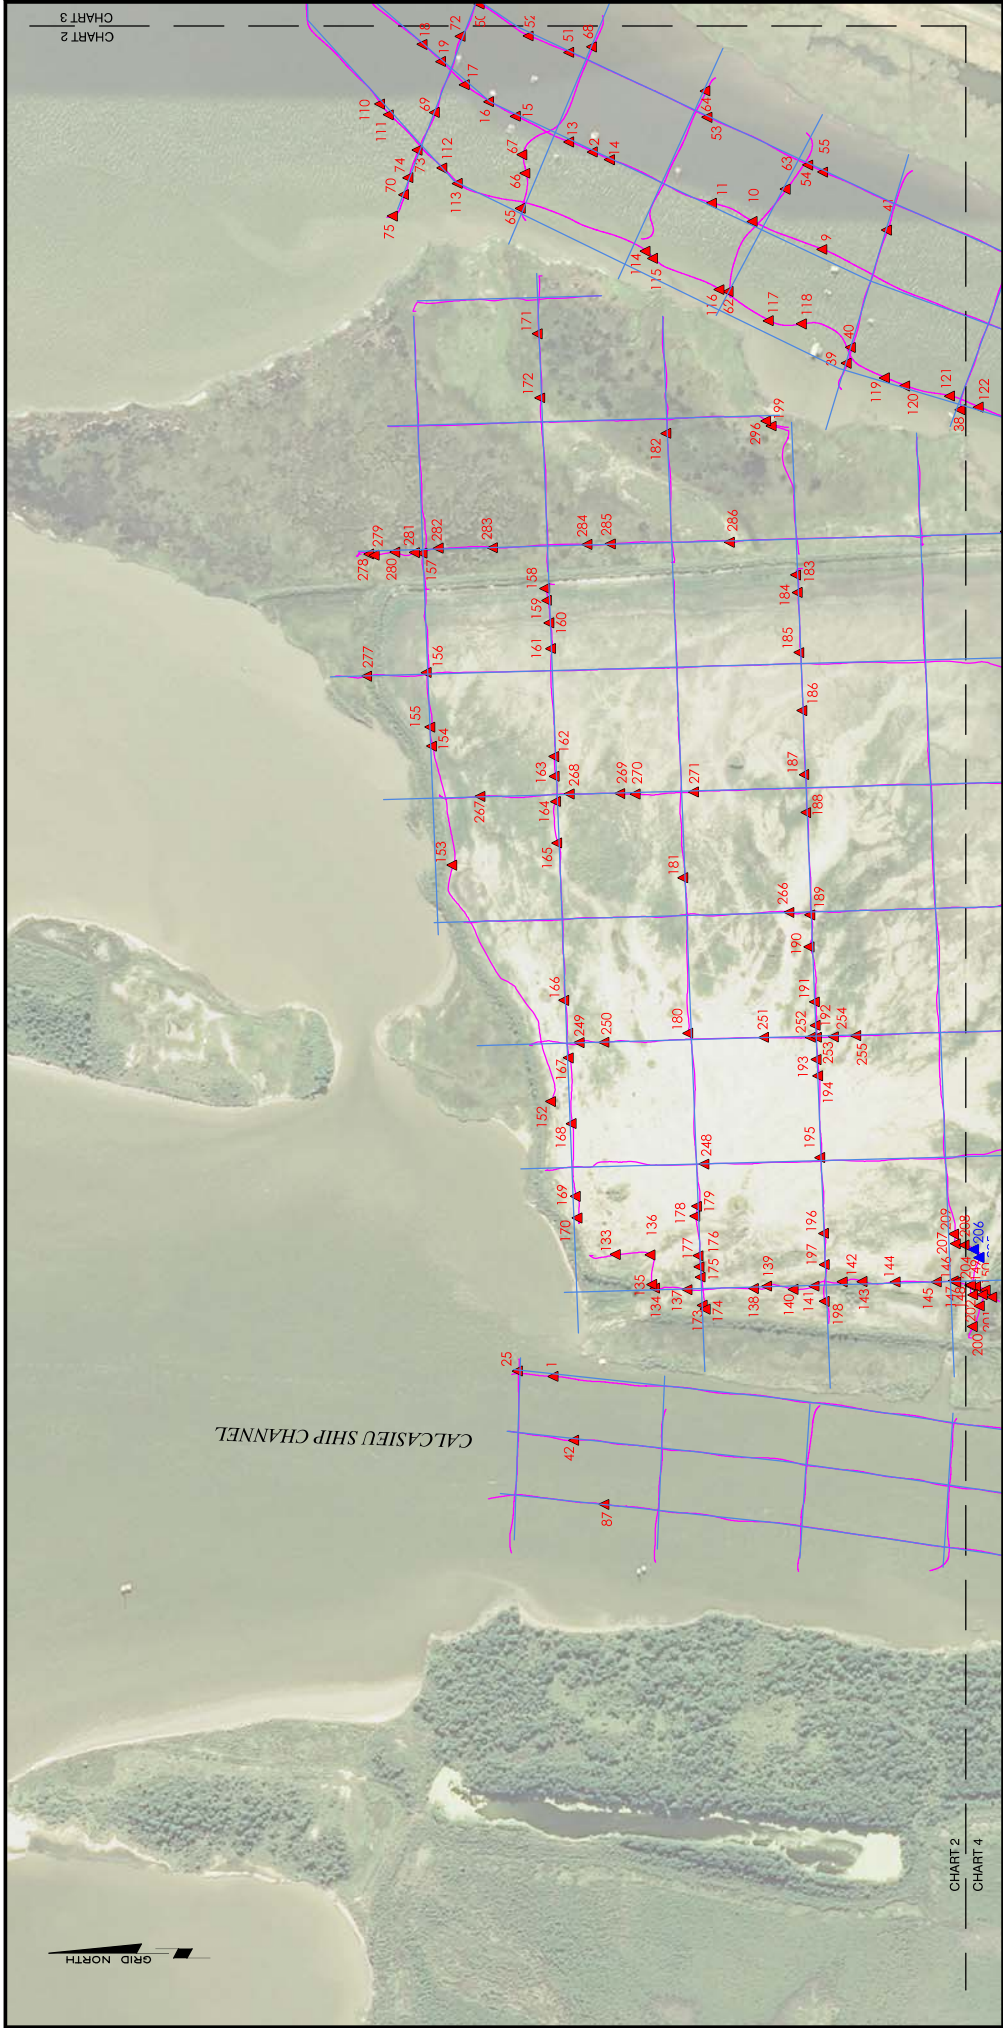

CHUSTZ SURVEYING INC

NO NAME BAYOU MARSH CREATION

MAGNETOMETER SURVEY

CAMERON PARISH, LOUISIANA

JOHN CHANCE

LAND SURVEY, INC.

GEODETIC DATUM: NAD83

PROJECTION: LOUISIANA SOUTH

UNIT: FEET

SCALE: 1"=50'

Job No.: 15-0242

Date: 11/20/16

Drawn: DUNBAR

Chart: 3

Of: 8

CHART 2

CHART 4

CHART 3

LEGEND:

MAGNETIC ANOMALY ID #

PROBED MAGNETIC ANOMALY ID #

TRACKLINES

PROPOSED MAG ROUTE

ELECTRICAL CONDUIT (PERMITTED)

▲ 87

▲ 87

—

—

MAGNETIC ANOMALY ID #

PROBED MAGNETIC ANOMALY ID #

TRACKLINES

PROPOSED MAG ROUTE

ELECTRICAL CONDUIT (PERMITTED)


Proj. Mgr.: P.H.

Reviewed: 1/24/17

Printed: 1/25/17



CHART 2
CHART 3

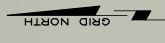

CHUSTZ SURVEYING INC

NO NAME BAYOU MARSH CREATION
MAGNETOMETER SURVEY
CAMERON PARISH, LOUISIANA

JOHN CHANCE
LAND SURVEYS, INC.

Geodetic Datum: NAD83
Projection: Louisiana South
Grid Units: US Survey Feet
Job No.: 15-0242 | Date: 11/30/16
Dwgfile: L:\2015\150242\CAD\150242

Scale: 1"=500'
In Feet

0 500'

Proj. No.: 1/24/17
Revised: 1/28/17

Printed: 4 8

LEGEND:

MAGNETIC ANOMALY ID #

PROBED MAGNETIC ANOMALY ID #

TRACKLINES

PROPOSED MAG ROUTE

ELECTRICAL CONDUIT (PERMITTED)

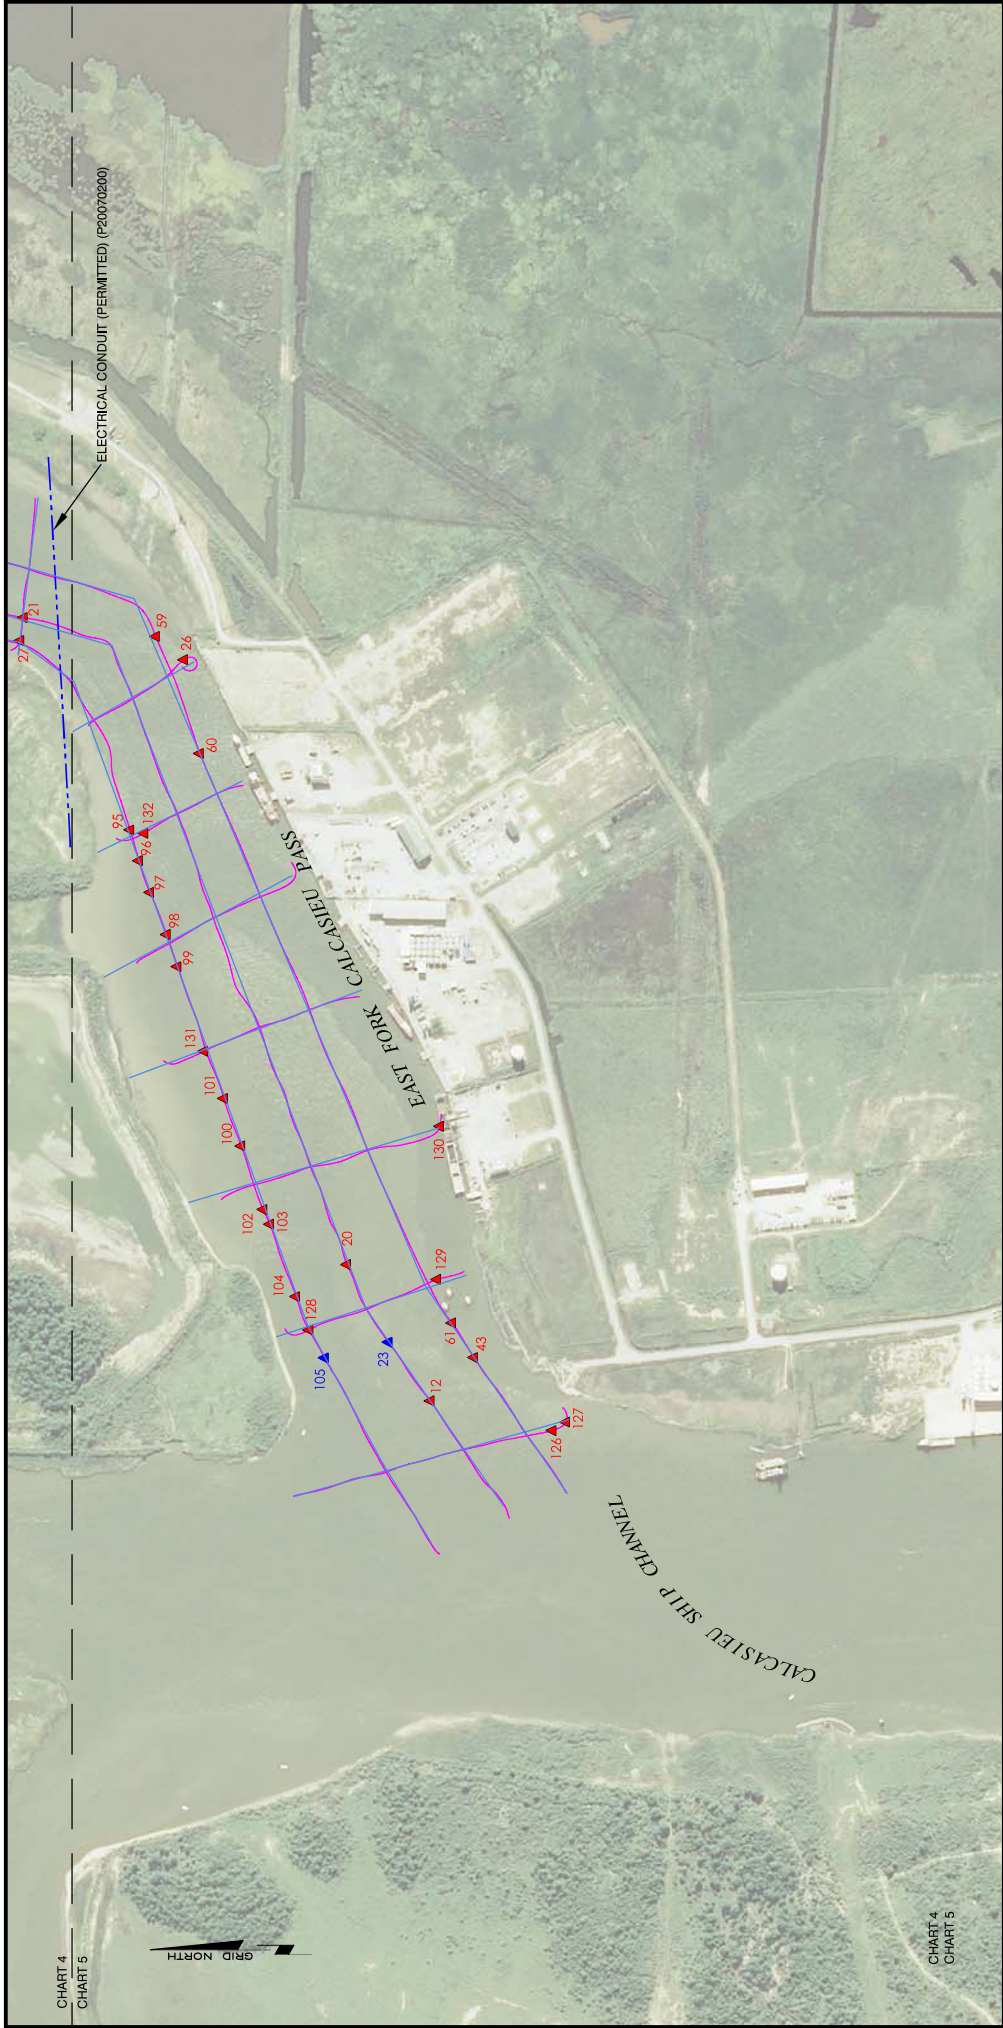


CHART 4
CHART 5

CHART 4
CHART 5

- LEGEND:
- MAGNETIC ANOMALY ID #
 - PROBED MAGNETIC ANOMALY ID #
 - TRACKLINES
 - PROPOSED MAG ROUTE
 - ELECTRICAL CONDUIT (PERMITTED)

CHUSTZ SURVEYING INC

NO NAME BAYOU MARSH CREATION MAGNETOMETER SURVEY CAMERON PARISH, LOUISIANA

JOHN CHANCE
LAND SURVEY, INC.

GEODETIC DATUM: NAD83

PROJECTION: LOUISIANA SOUTH

UNIT: METERS

Lab. No.: 15-0242

Date: 11/30/16

Dwn: DUNBARJ

Chart: 6 8

SCALE

IN FEET

0

500'

PH: 1/24/17

Printed: 1/26/17

Digitized: 1/26/17

