

GENERAL NOTES:

1. PLANS AND SPECIFICATIONS ARE COMPLEMENTARY; WHAT IS REQUIRED BY ONE IS BINDING AS IF REQUIRED BY ALL. CLARIFICATIONS AND INTERPRETATIONS OF, OR NOTIFICATIONS OF MINOR VARIATIONS AND DEVIATIONS IN THE CONTRACT DOCUMENTS, WILL BE ISSUED BY THE ENGINEER, IF NECESSARY.
2. BACKGROUND IMAGERY SHOWN ON THE PLANS WAS TAKEN IN OCTOBER OF 2018.
3. EXACT LOCATION OF ALL PLANTS SHALL BE DETERMINED ON SITE BY THE ENGINEER DURING PRE- CONSTRUCTION LAYOUT.
4. ALL DISTANCE MEASUREMENTS SHOWN ON THE PLANS ARE APPROXIMATE.
5. NO EQUIPMENT MAY ALTER THE EXISTING CONDITIONS OF THE NEWLY CREATED MARSH OR DISTURB EXISTING VEGETATION.
6. ANY DAMAGE TO EXISTING AIDS TO NAVIGATION SHALL BE REPAIRED BY THE CONTRACTOR AT THE EXPENSE OF THE CONTRACTOR.
7. MEAN HIGH WATER (MHW) AND MEAN LOW WATER (MLW) ARE BASED ON THE NOAA STATION #8761724. ELEVATIONS ARE REFERENCED TO NAVD 88, US FEET, GEOID 12A. MHW = +1.44' AND MLW = +0.27' WITHIN PROJECT AREA.
8. ALL EQUIPMENT SHALL BE FLOATING AT ALL TIMES DURING TRANSIT TO AND FROM THE PROJECT SITE.

SUMMARY OF ESTIMATED QUANTITIES

ITEM No.	DESCRIPTION	UNIT	ESTIMATED QUANTITY ¹
1	SMOOTH CORDGRASS - PLUGS (TS-1002)	EACH	1,500
2	GROUNDSEL BUSH - GALLON CONTAINER (TS-1200)	EACH	1,600

1. THE QUANTITIES SHOWN WERE CALCULATED FROM THE DESIGN SURVEY. THE OWNER RESERVES THE RIGHT TO ADJUST QUANTITIES 25% HIGHER OR LOWER WITHOUT ADJUSTMENT OF THE UNIT PRICE.

COASTAL PROTECTION AND RESTORATION AUTHORITY
 150 TERRACE AVENUE
 BATON ROUGE, LOUISIANA 70802

GENERAL NOTES
 DESIGNED BY: KENNETH BAHLINGER
 APPROVED BY: SHANNON HAYNES, P.E.

LOST LAKE MARSH CREATION - AREA 3 VEGETATIVE PLANTINGS PROJECT
 STATE PROJECT NUMBER: TE-0072
 DRAWN BY: SHANE FAUST

DATE: APRIL 2020

SHEET 2 OF 5

REV.	DATE	DESCRIPTION	BY



- NOTES:**
1. PROJECT SITE TO BE PLANTED WITH SMOOTH CORDGRASS AND CALIFORNIA BULRUSH.
 2. PLANTS SHALL BE PLANTED ON FIVE (5) FEET CENTERS WITH ROWS FIVE (5) FEET APART UNLESS OTHERWISE SPECIFIED BY THE ENGINEER OR RESIDENT PROJECT REPRESENTATIVE.
 3. EACH LINE REPRESENTS TWO (2) ROWS OF PLANTS.
 4. BACKGROUND IMAGERY WAS TAKEN IN OCTOBER 2018.


LEGEND	
	SMOOTH CORDGRASS PLANTING AREA
	CALIFORNIA BULRUSH PLANTING AREA
	EXISTING CONTAINMENT DIKE

REV.	DATE	DESCRIPTION	BY


COASTAL PROTECTION AND RESTORATION AUTHORITY
 150 TERRACE AVENUE
 BATON ROUGE, LOUISIANA 70802

PLANTING AREA
 PLAN VIEW
 DESIGNED BY: KENNETH BAHLINGER
 APPROVED BY: SHANNON HAYNES, P.E.


LOST LAKE MARSH CREATION - AREA 3
 VEGETATIVE PLANTINGS PROJECT
 STATE PROJECT NUMBER: TE-72
 DRAWN BY: SHANE FAUST

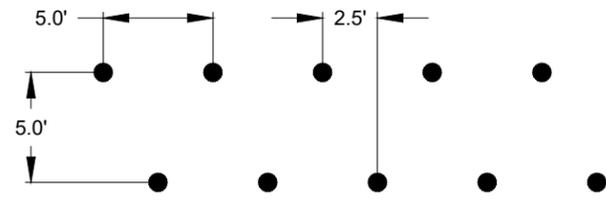

**SMOOTH CORDGRASS &
CALIFORNIA BULRUSH SPACING**
NOT TO SCALE

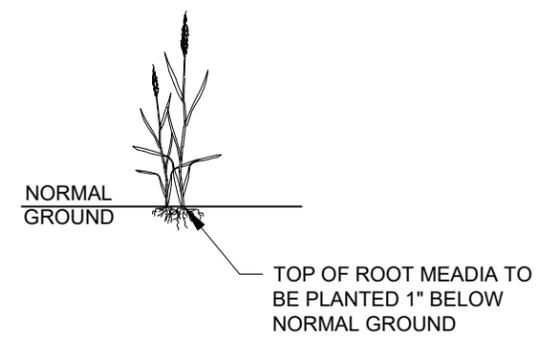

TYPICAL DETAIL A
SMOOTH CORDGRASS
PLUG

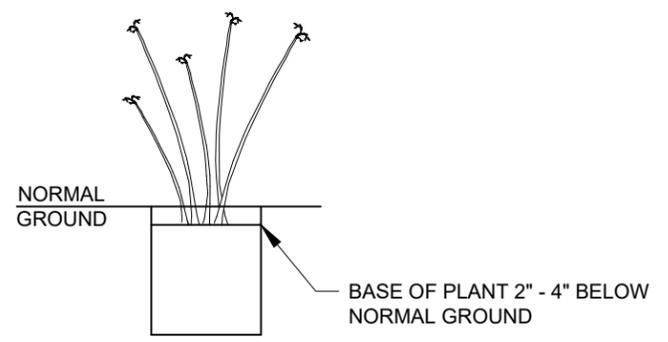

TYPICAL DETAIL B
CALIFORNIA BULRUSH
GALLON CONTAINER

LOST LAKE MARSH CREATION - AREA 3 VEGETATIVE PLANTINGS PROJECT		PLANTING DETAILS		COASTAL PROTECTION AND RESTORATION AUTHORITY 150 TERRACE AVENUE BATON ROUGE, LOUISIANA 70802	
DATE: APRIL 2020	STATE PROJECT NUMBER: TE-0072	DESIGNED BY: KENNETH BAHLINGER	APPROVED BY: SHANNON HAYNES, P.E.	REV	DATE
DRAWN BY: SHANE FAUST	APPROVED BY: SHANE FAUST	APPROVED BY: SHANNON HAYNES, P.E.	APPROVED BY: SHANNON HAYNES, P.E.	DESCRIPTION	BY
SHEET 5 OF 5					